



Proposed Arrangement of Strong Beams
in Engine Space
S.S. No 26
Scale 1/4 Inch = 1 Foot

8. 11 98
 REEN 1633
 Shipbuilders,
 4/11/98
 GREENOCK.

61
 62
 65
 70

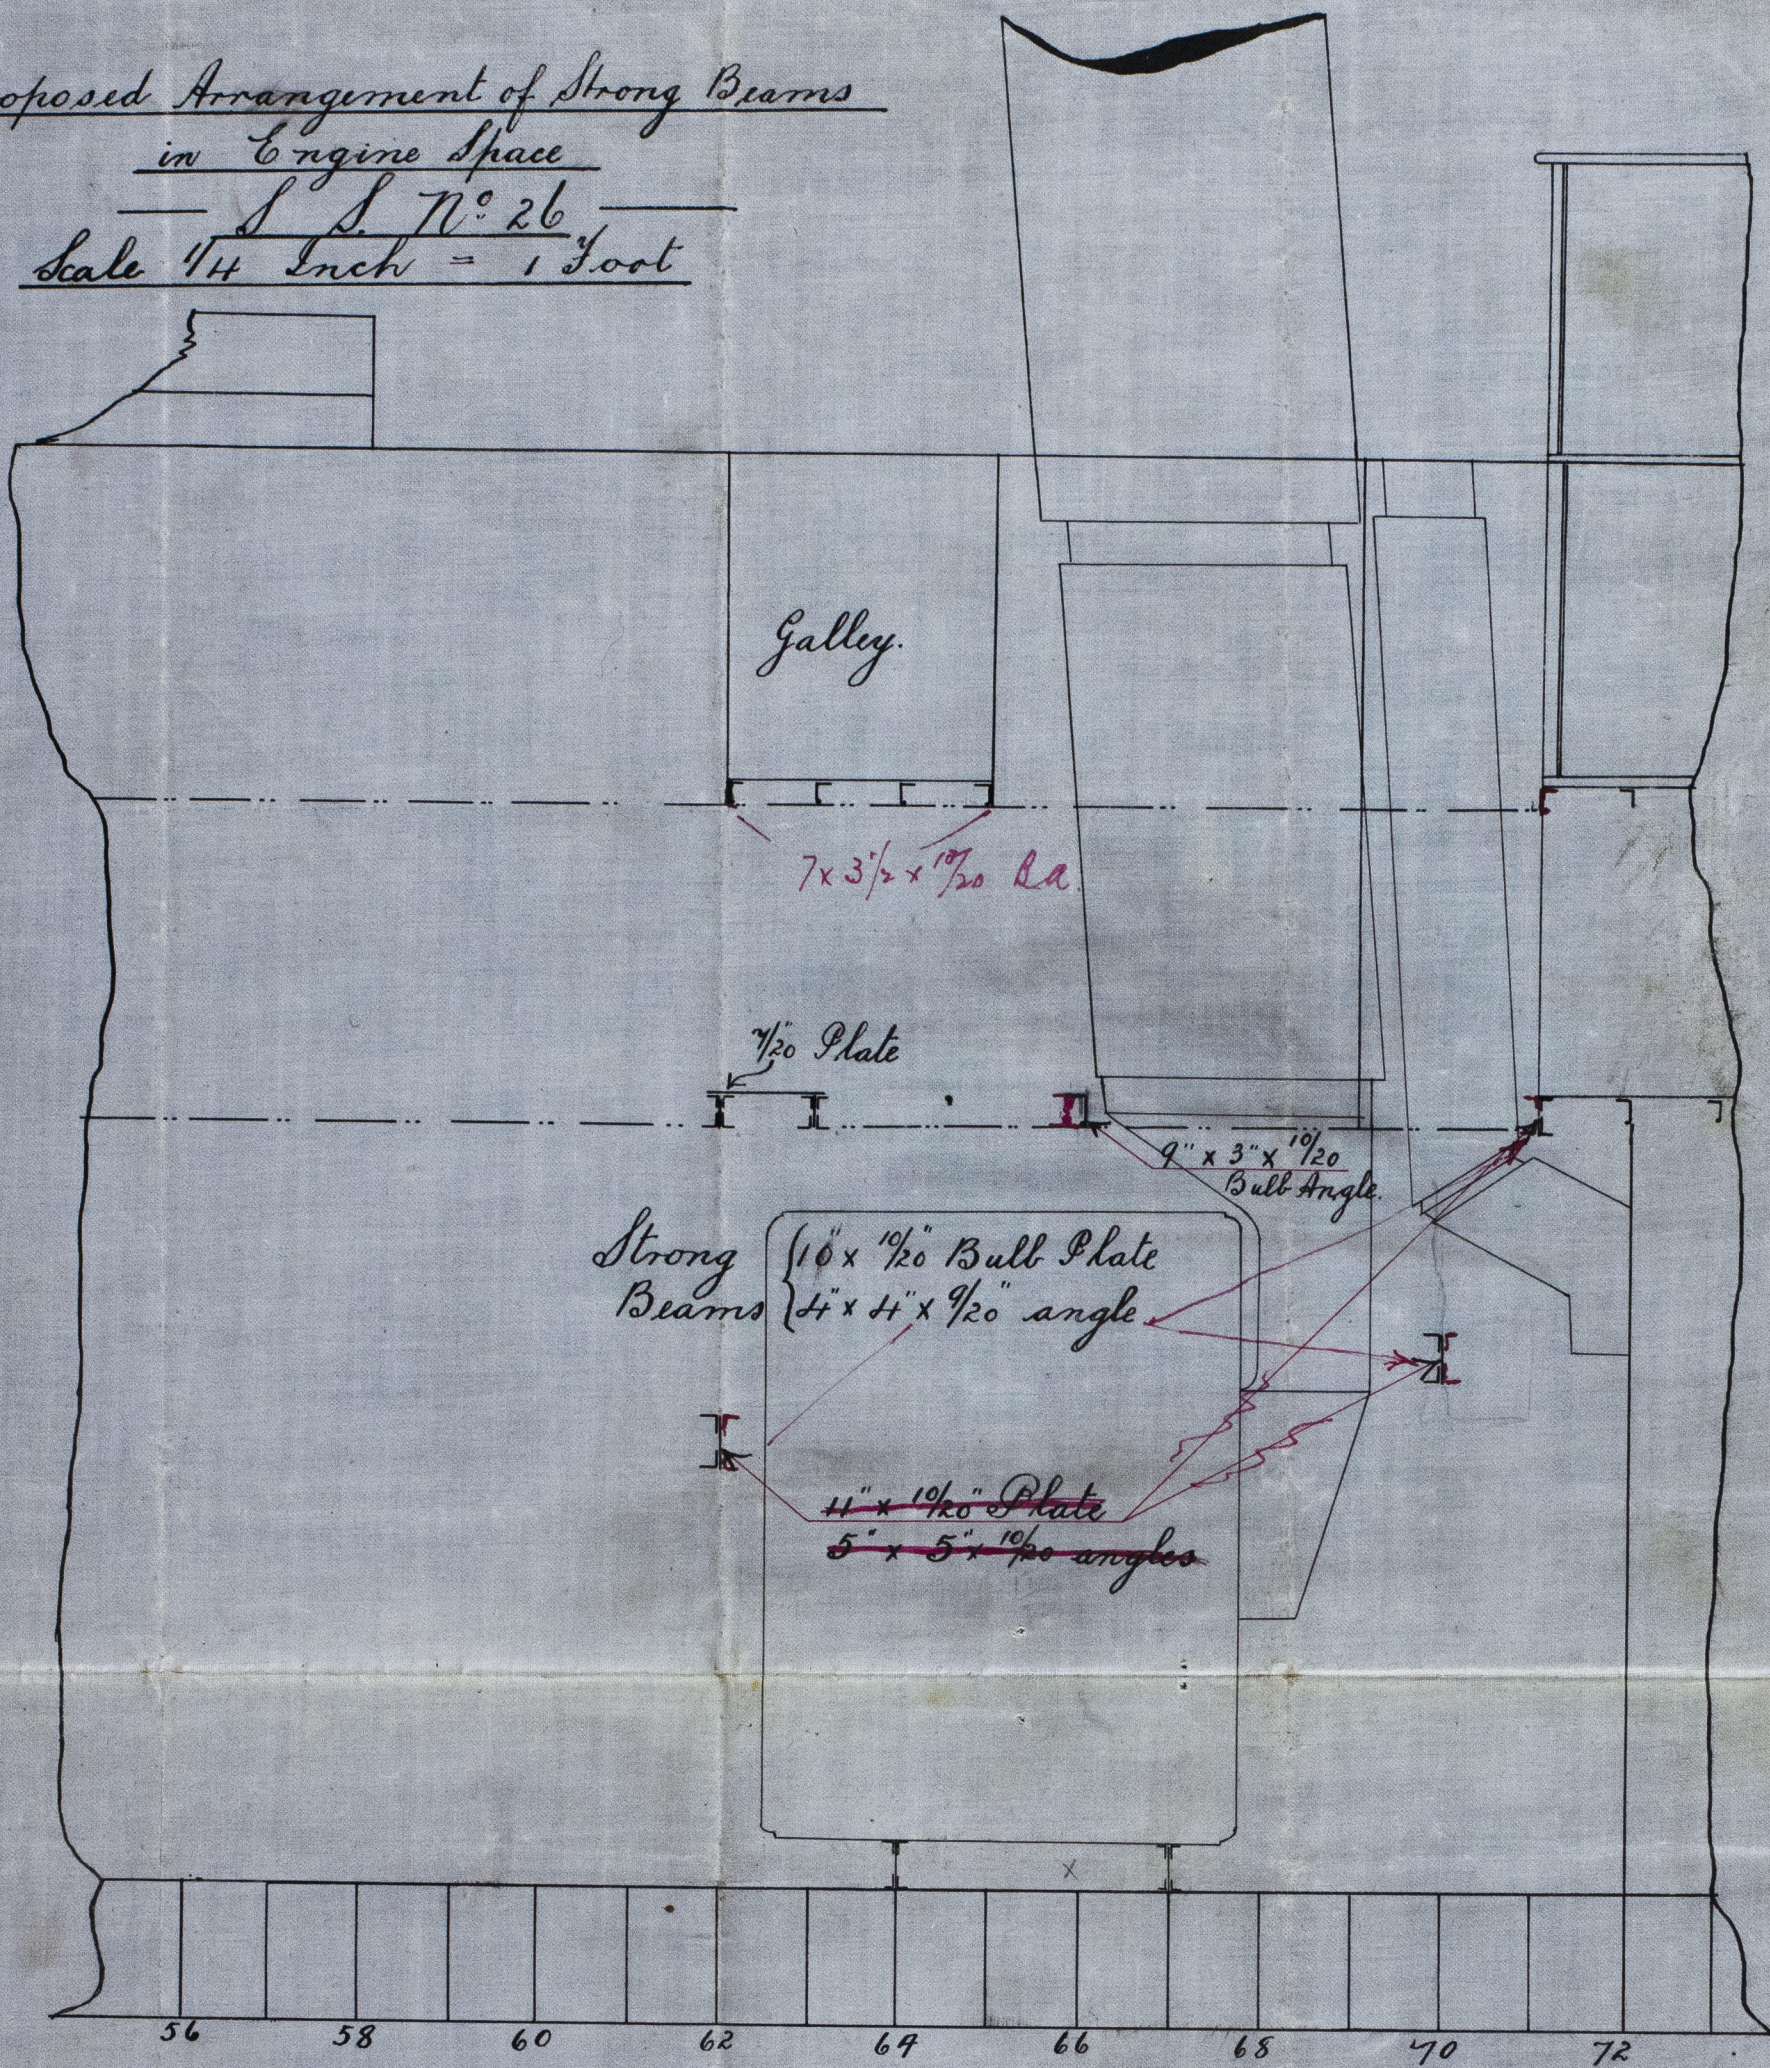


J.T.L.
 7/11/98

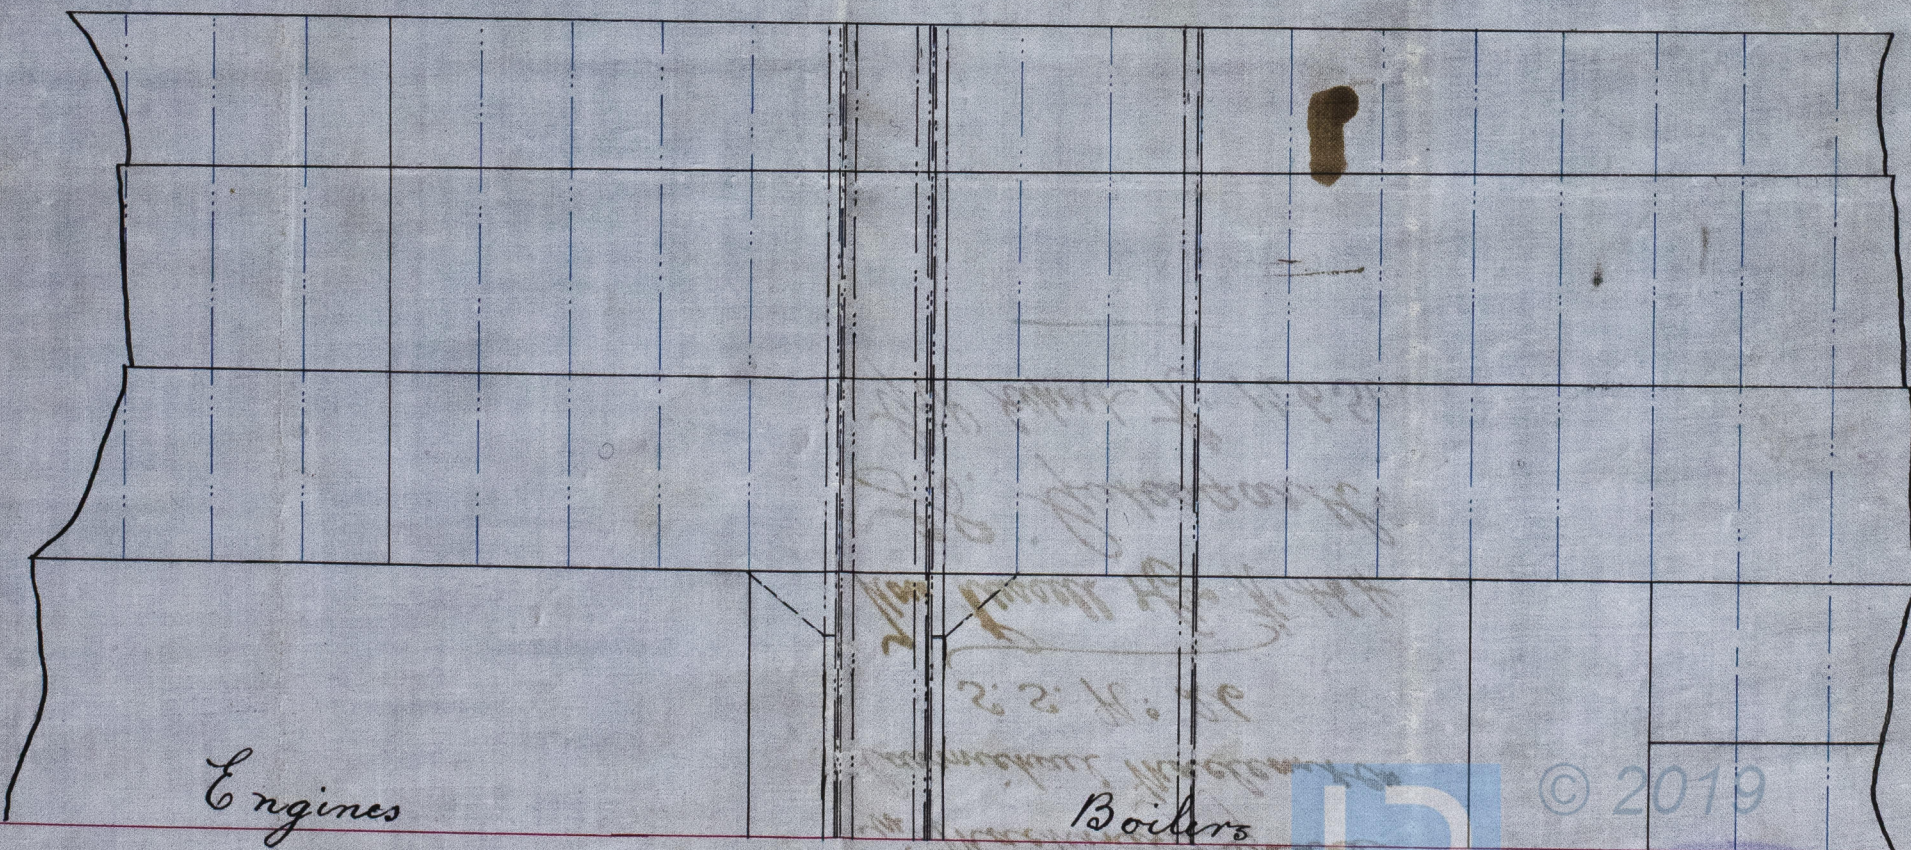

© 2019
 Lloyd's Register
 Foundation

GRK 351-0088

Proposed Arrangement
of Strong beams
in Machinery space
Carmichael Maclean & Co
S. S. No 26

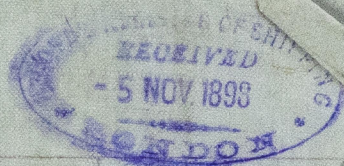

How Russell & Co No 464
J.S. Gatesgarth
GR Report No 12650

GRK351-0088



© 2019

Lloyd's Register
Foundation