



Turnage. V. D. about 3040.

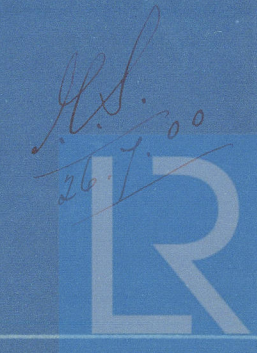

PUMPING PLAN
SS No. 457.
Scale 1/8" = 1 foot.

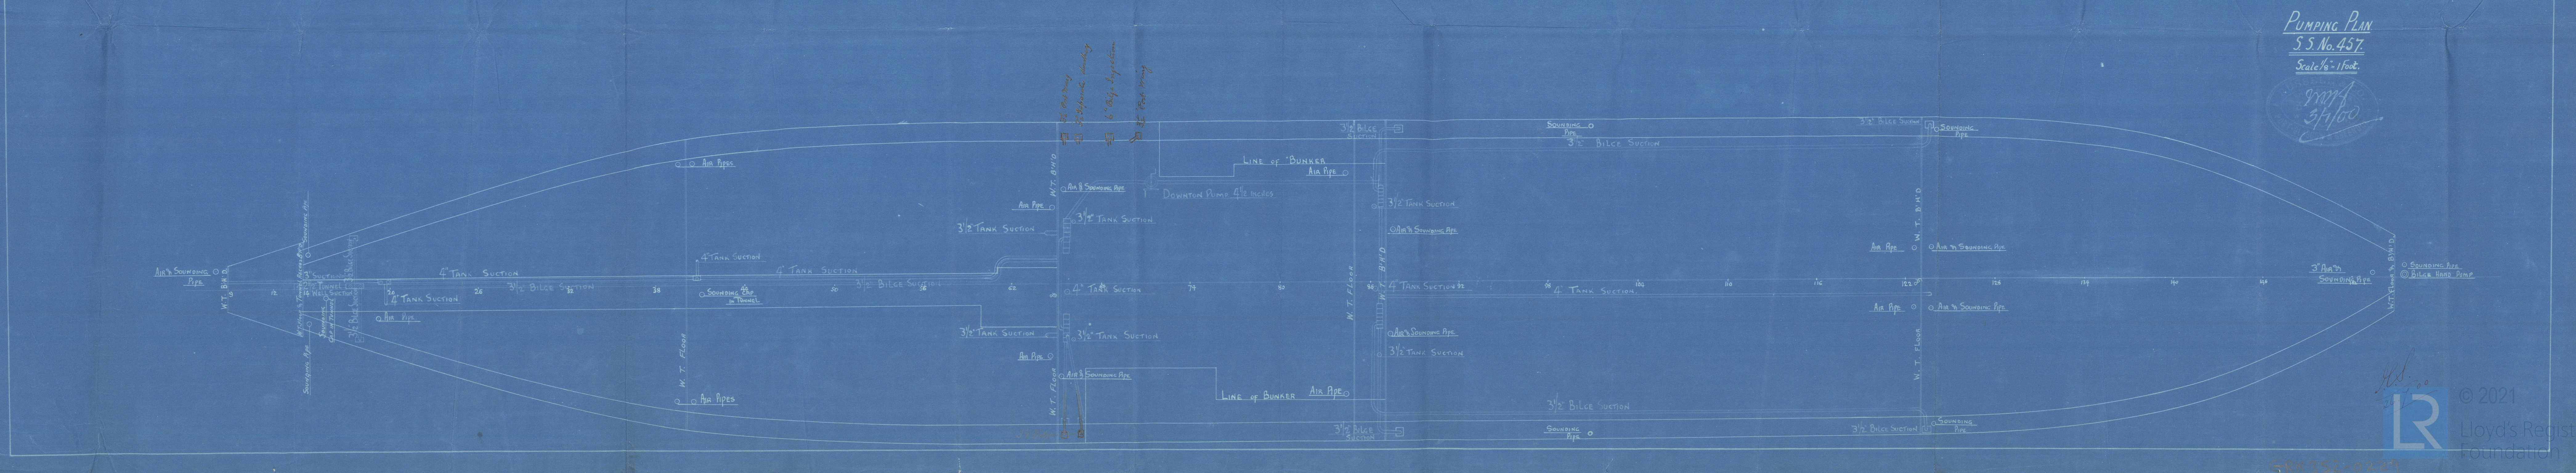

© 2021
Lloyd's Register
Foundation


Pumping Plant
Russell Coll. #57.



S.S. "Florida"

Grk. Regat. No 12790

GRK 352-0229

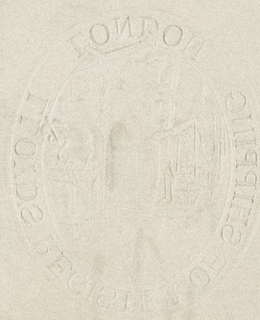

© 2021

Lloyd's Register
Foundation