


17.10.99
21.11.99
15.12.99

Longitudinal + Deck Plans

S.S. Nos. 468-469

Scale 1/8" = 1 Foot

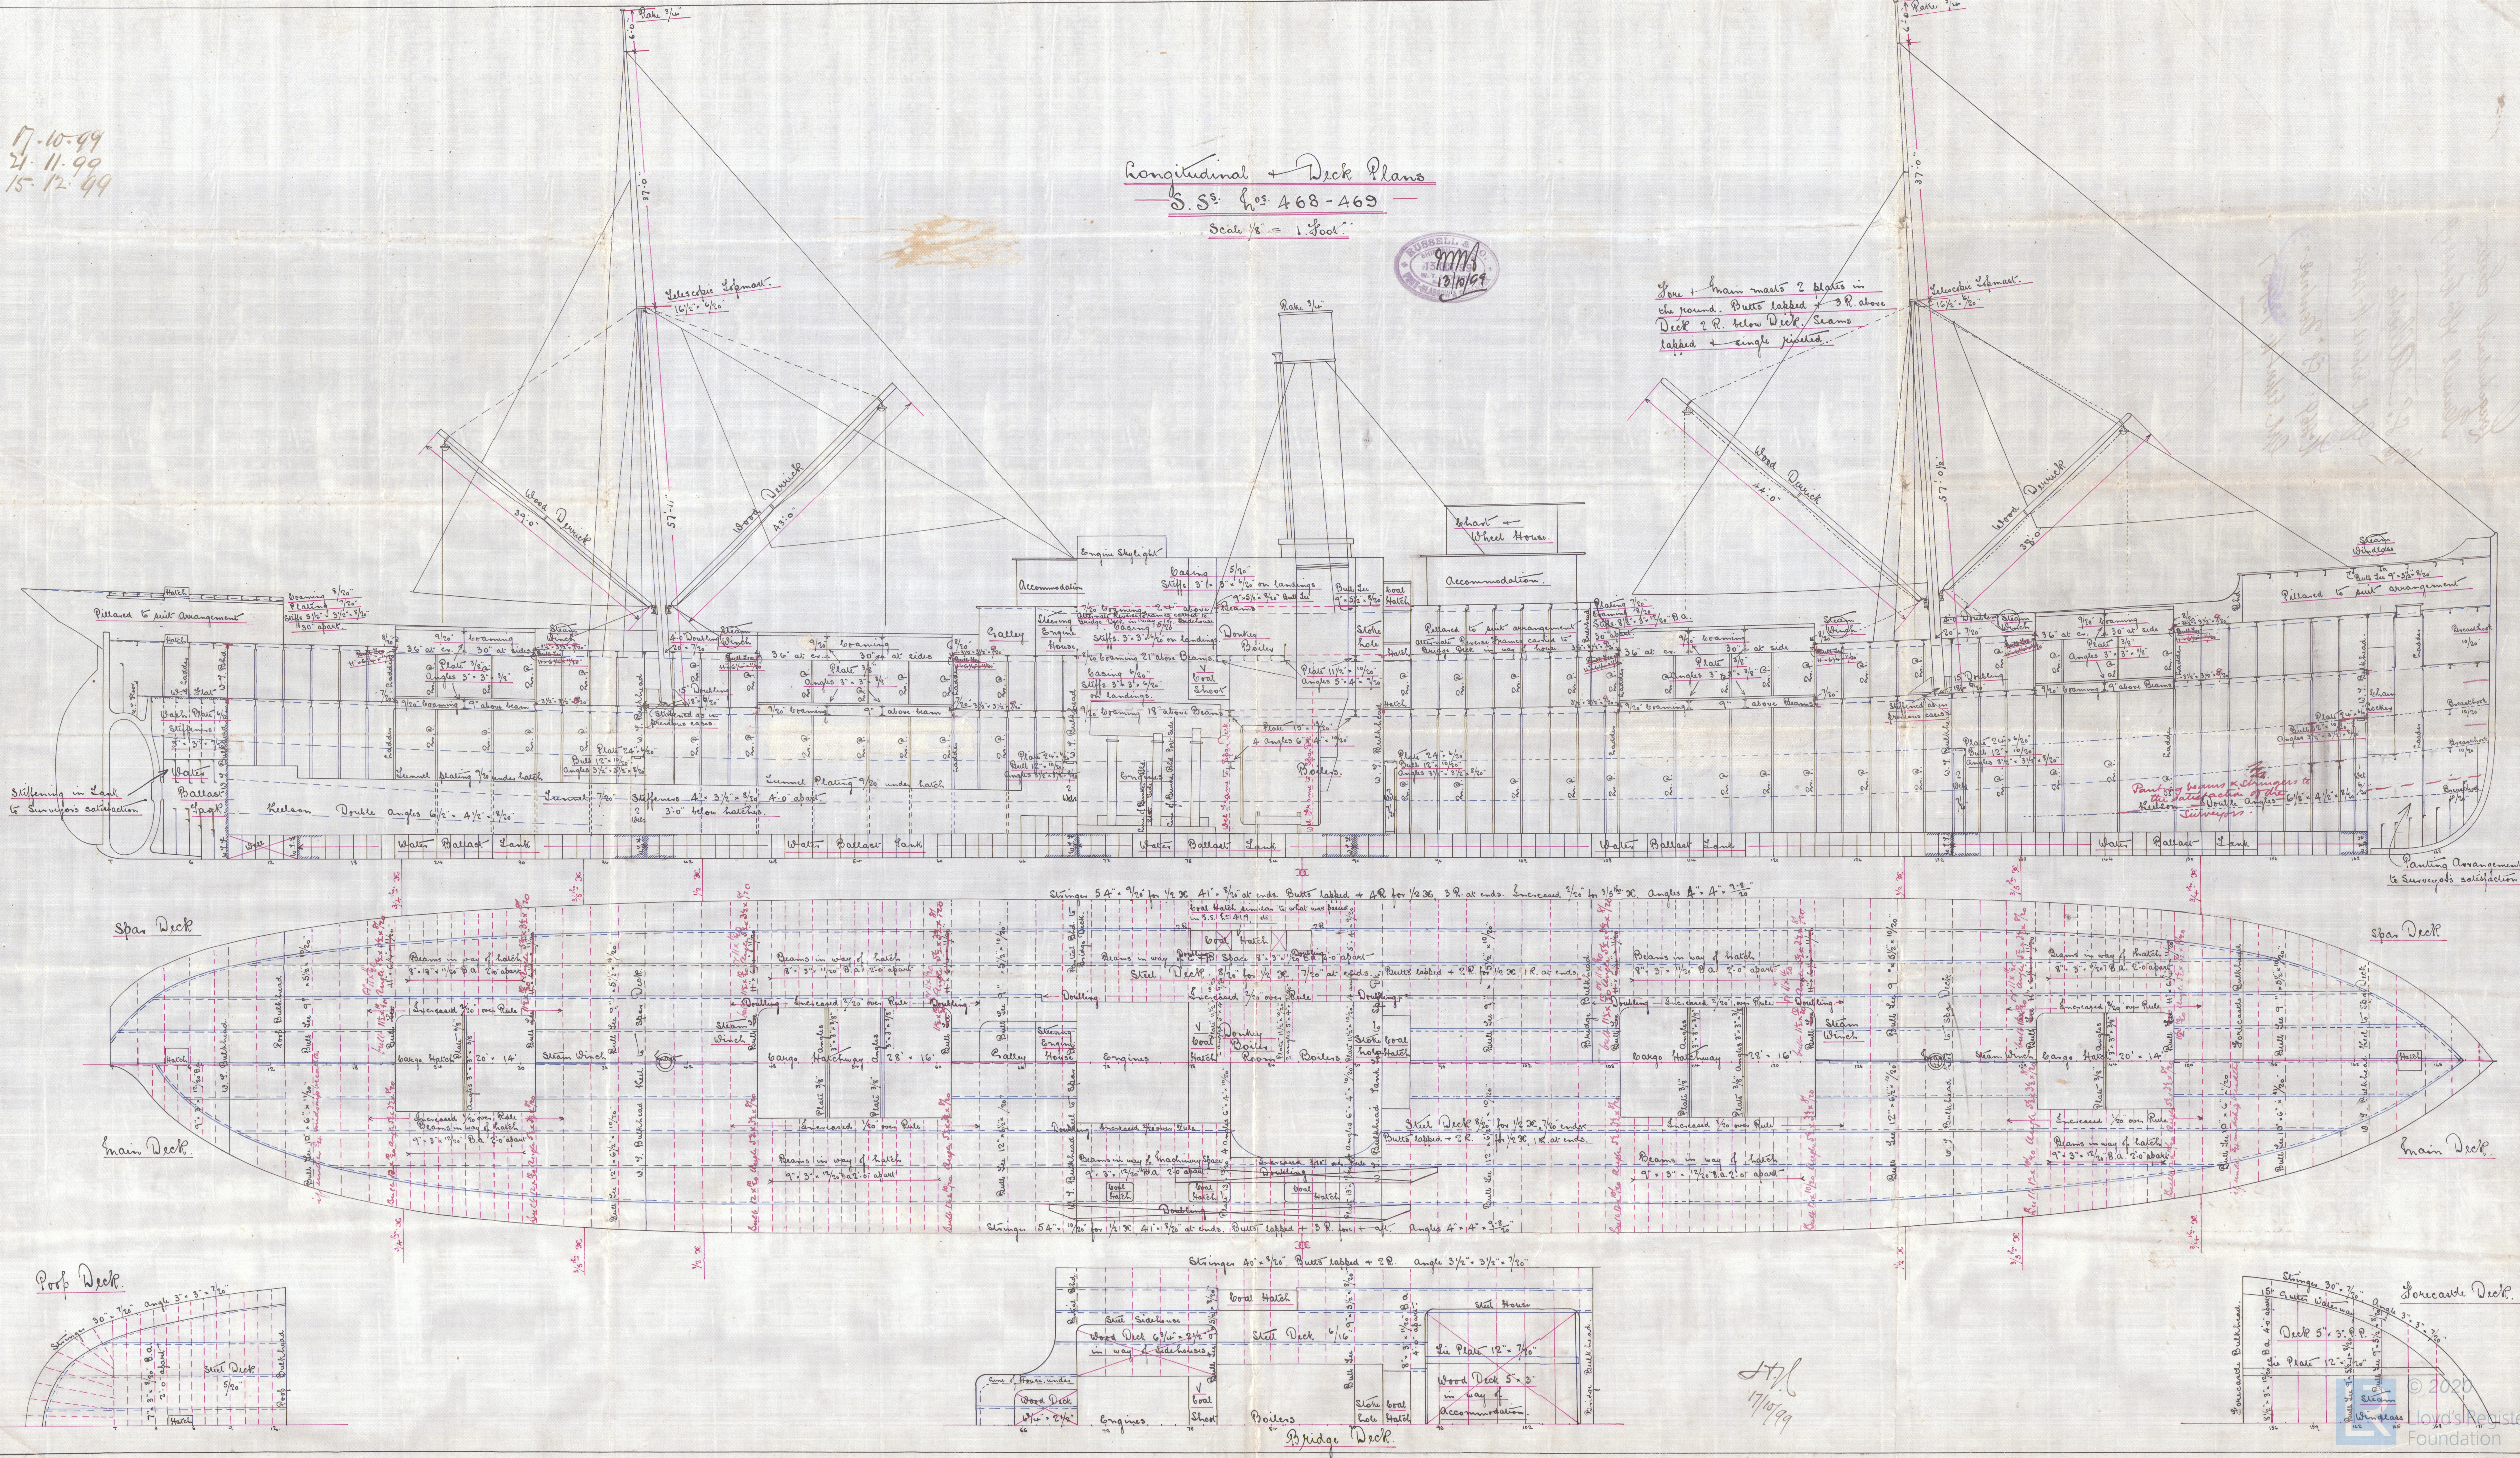


Longitudinal section
Russell H^o N^o 46819

¹⁷⁹/₁₇₈₈ S.S. "Alberta"
Grk report N^o 12885

N^o 469: S.S. "Ventnor"
Grk report N^o 12937

GRK354-0053

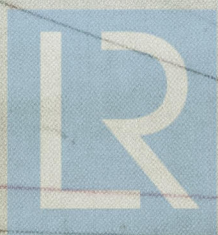

© 2020

Lloyd's Register
Foundation

Manuscript deposited
1891