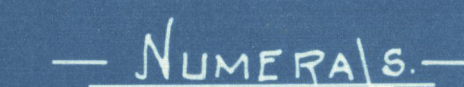


— "ITONUS." —
TWIN SCREW STEEL STEAMER.
 To CLASS 100 AL SHELT DECK RULE.
DISPLT GOEFF. 75.
Scale $\frac{1}{2}$ = 1 Foot.
 — MIDSHIP SECTION. —


$$\begin{aligned} \frac{1}{2} \text{ BEAM} &= 27.0. \\ \text{DEPTH} &= 29.16. \\ \frac{1}{2} \text{ GIRTH} &= 50.46. \\ \hline 106.68 &= \text{TRANS. N}^{\circ} \\ \hline 437. & \\ \hline 46592. &= \text{LONG. N}^{\circ} \\ \hline 437 & \\ 29.16 &= 14.98 \text{ DEPTHS TO MAIN DECK} \\ \hline 437 &= 8.09 \text{ BEAMS} \\ 54 & \\ \hline 437 & \\ 37.12 &= 11.8 \text{ DEPTHS TO SHELL DECK} \end{aligned}$$

— R W E T T I N G —

BRIDGE-DECK STRINGER BUTTS LAPPED & DOUBLE RIVETED
SHEEL " " " " QUADRUPLE Riv.

FOR 1/2 L. TREBE AT ENDS.
MAIN DECK STRINGER BUTTS LAPPED & TREBE Riv THROUGHOUT.
LOWER " " " " " FOR 1/2 L. DO.
DOUBLE RIVETED AT ENDS.

BRIDGE DECK PLATING BUTTS & SEAMS LAPPED & SINGLE Riv.
SHEEL + MAIN DECK PLATING BUTTS LAPPED & DOUBLE Riv FOR 1/2 L.
SINGLE AT ENDS, SEAMS LAPPED & SINGLE Riv THROUGHOUT
LOWER DECK PLATING, BUTTS & SEAMS LAPPED & SINGLE Riv.



BRIDGE DECK SHEERSTRAKE LAPPED & TREBE Riv.
SHEEL " " DOUBLE BUTTSTAPS QUADRUPLE Riv.
FOR 1/2 L. ENDS SINGLE STRAPS 3/8 THICKER THAN PLATES & TREBE Riv.

MAIN DECK SHEER STRAKE LAPPED & TREBE Riv.
HEEL PLATE BUTTS DOUBLE STRAPS TREBE Riv.
SHEEL PLATING, REMAINDER OF BUTTS & QUADRUPLE Riv. WHERE
OUTSIDE STRAKES EXCEED 46 & INSIDE STRAKES 54".
BELOW THIS LAPPED & TREBE Riv.


BRIDGE SIDE PLATING LAPPED & DOUBLE RIVETED.
CENTRE KEEBSON LAPPED & TREBE Riv.

DOUBLE BOTTOM MARGIN PLATE BUTTS LAPPED & DOUBLE Riv FORE & AF
TOP PLATING BUTTS & SEAMS LAPPED.
SEAMS OF MIDDLE LINE AND ADJOINING STRAKES DOUBLE Riv FORE & AF
REMAINDER DOUBLE Riv. FOR 1/2 L.
BUTTS OF MIDDLE LINE STRAKES DOUBLE Riv FORE & AF.
REMAINING BUTTS DOUBLE Riv FOR 1/2 L. SINGLE AT ENDS.

Midship Section
T.S.S. "Itanus" ex "Anglia"
Greenock report No 15291

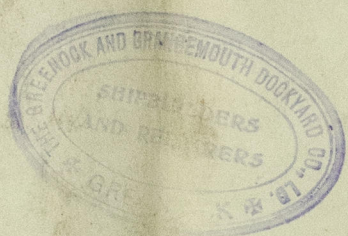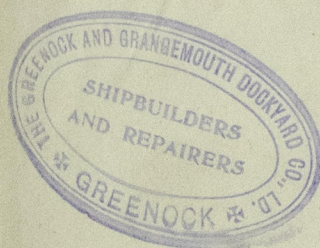

GRK355-0120

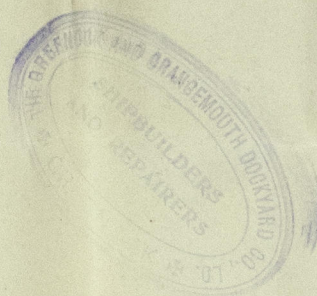

© 2020

Lloyd's Register
Foundation