
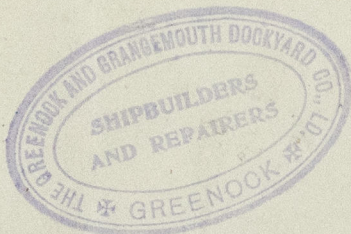


Battering down Hatches etc.
7.1.1 "Honus" ex Anglia.

Greenock 4/11 No 15291

GRK355-0124

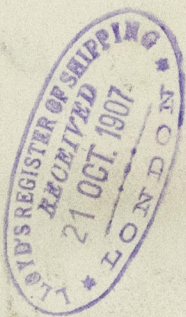

© 2019

Lloyd's Register
Foundation





23/10/07

J.S.S. 'TONUS'

SKETCH SHEWING METHOD OF BATTENING DOWN HATCHES
IN WAY OF COAL BUNKERS ON MAIN DECK

SCALE 1" = 1 FOOT.

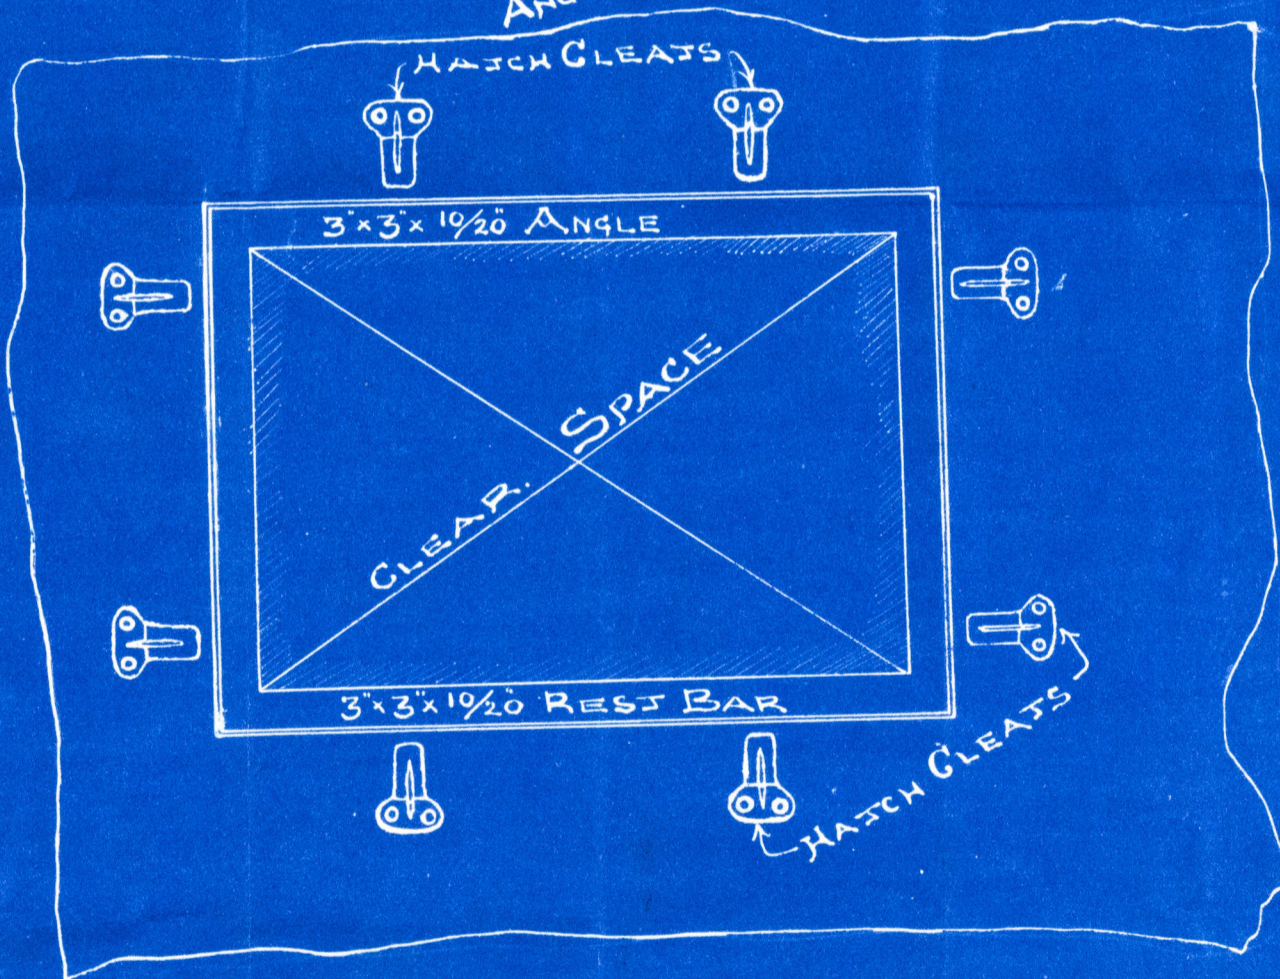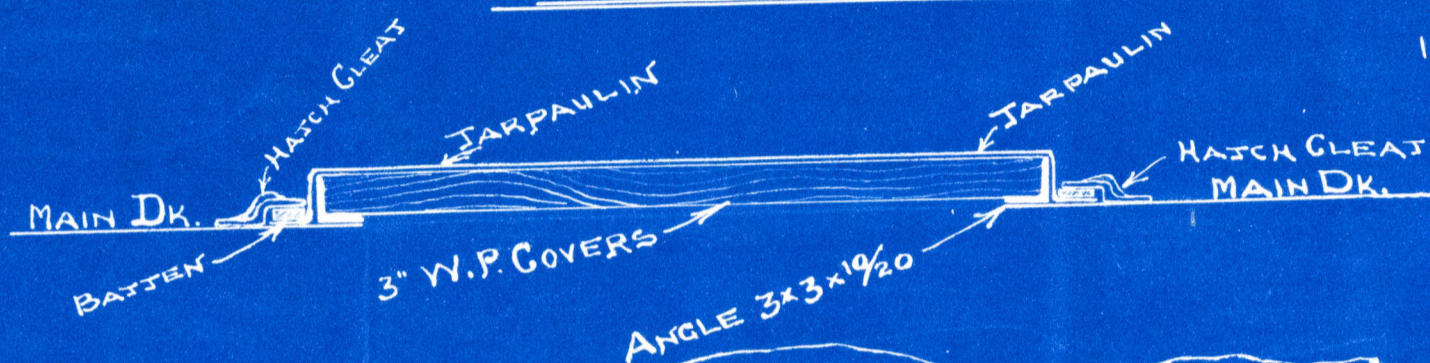

Lloyd's Register
Foundation

LR355-0125