


# LOWER TOPSAIL YARD BARQUE FORMOSA

SCALE  $\frac{1}{2}$ "=1 FOOT

LARGES 8 $\frac{1}{2}$ " RIVETS  
BUTTS  $\frac{1}{8}$ " 3 R  $\frac{1}{4}$ " RIVETS

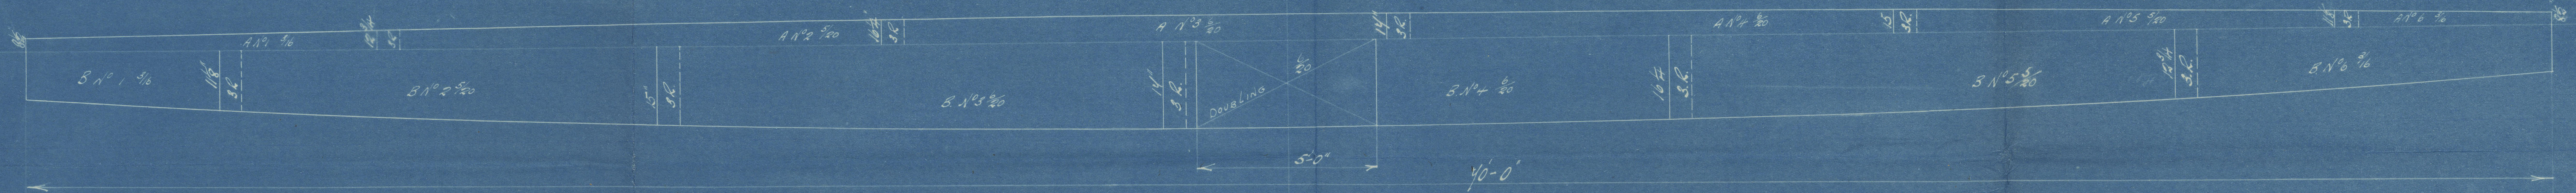

*Handwritten signature and date: 28/10/10*



"Formosa"  
Lower Topsail Yard  
Russell & Co

Greenock M. No. 15736

GRK356-0173



© 2021

LR

Lloyd's Register  
Foundation