


Midship section of the Barque Sea Foam No 415.R.
 Length between particulars 129 ft.
 do. of keel 125 "
 Depth of hold 17 "

30/5/76

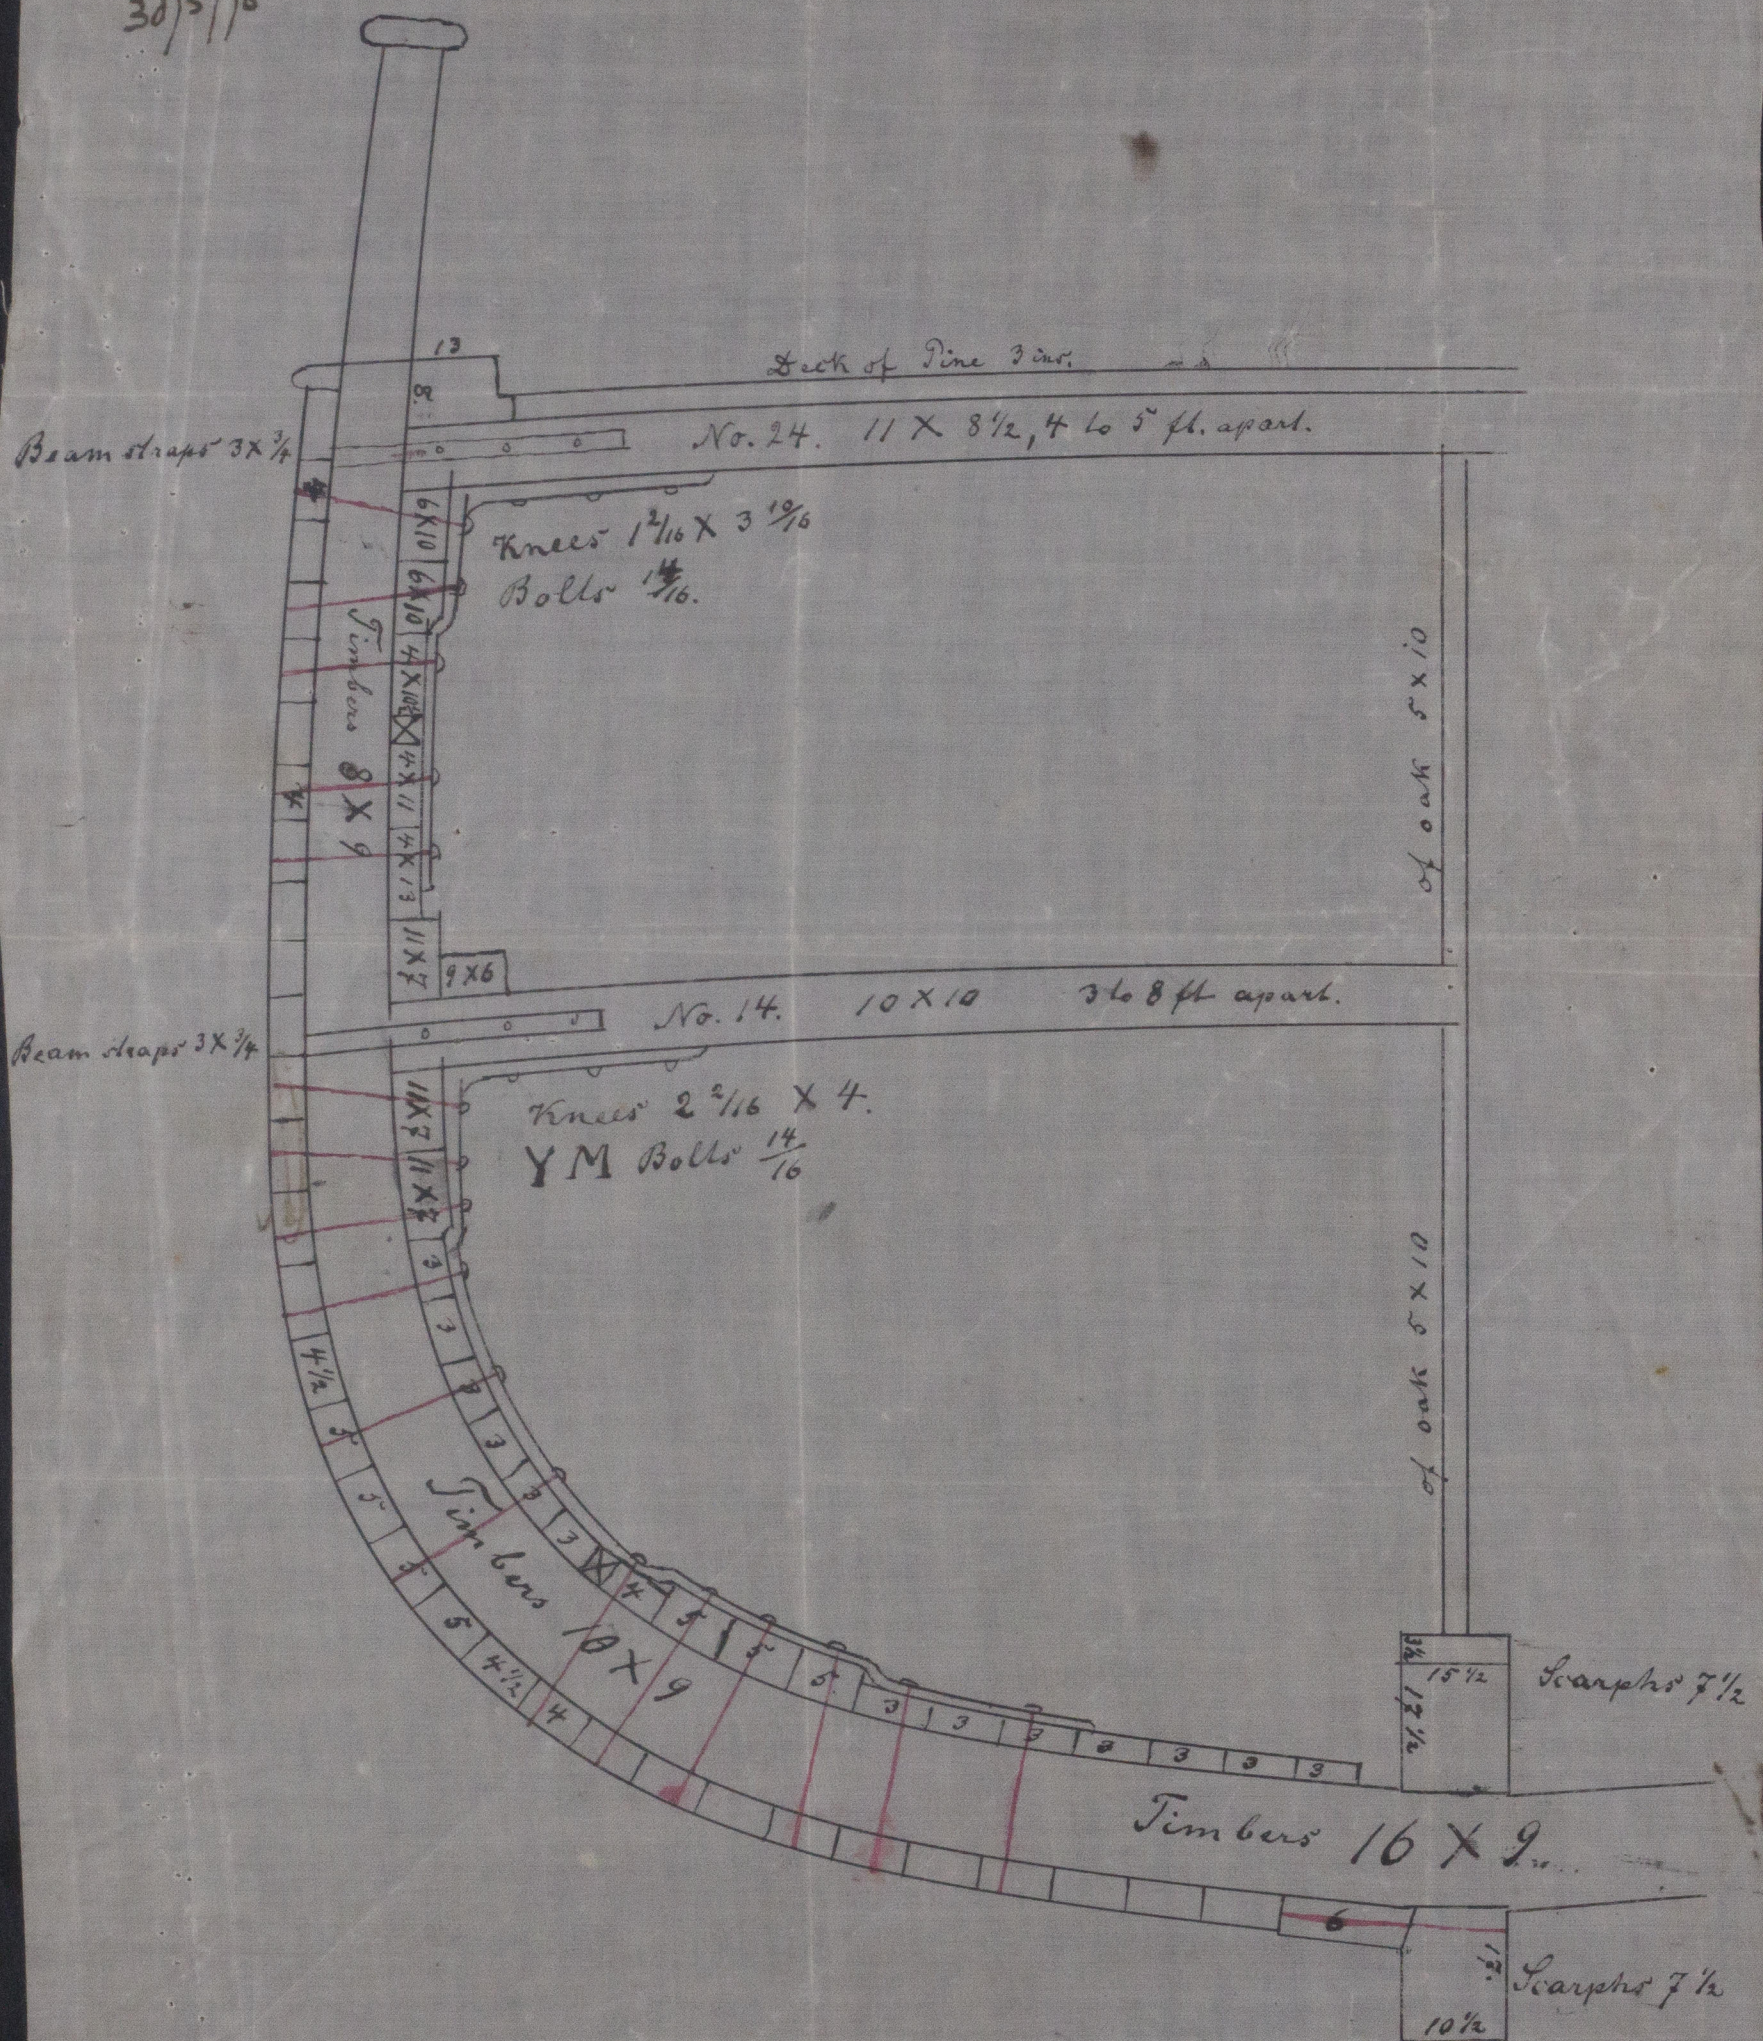

© 2019
 Lloyd's Register
 Foundation

HM 1116 0028