



S. S. Velox
Report No 588.

SS No 89.
 1 : 100.


Lt. Hamer
23/11/82

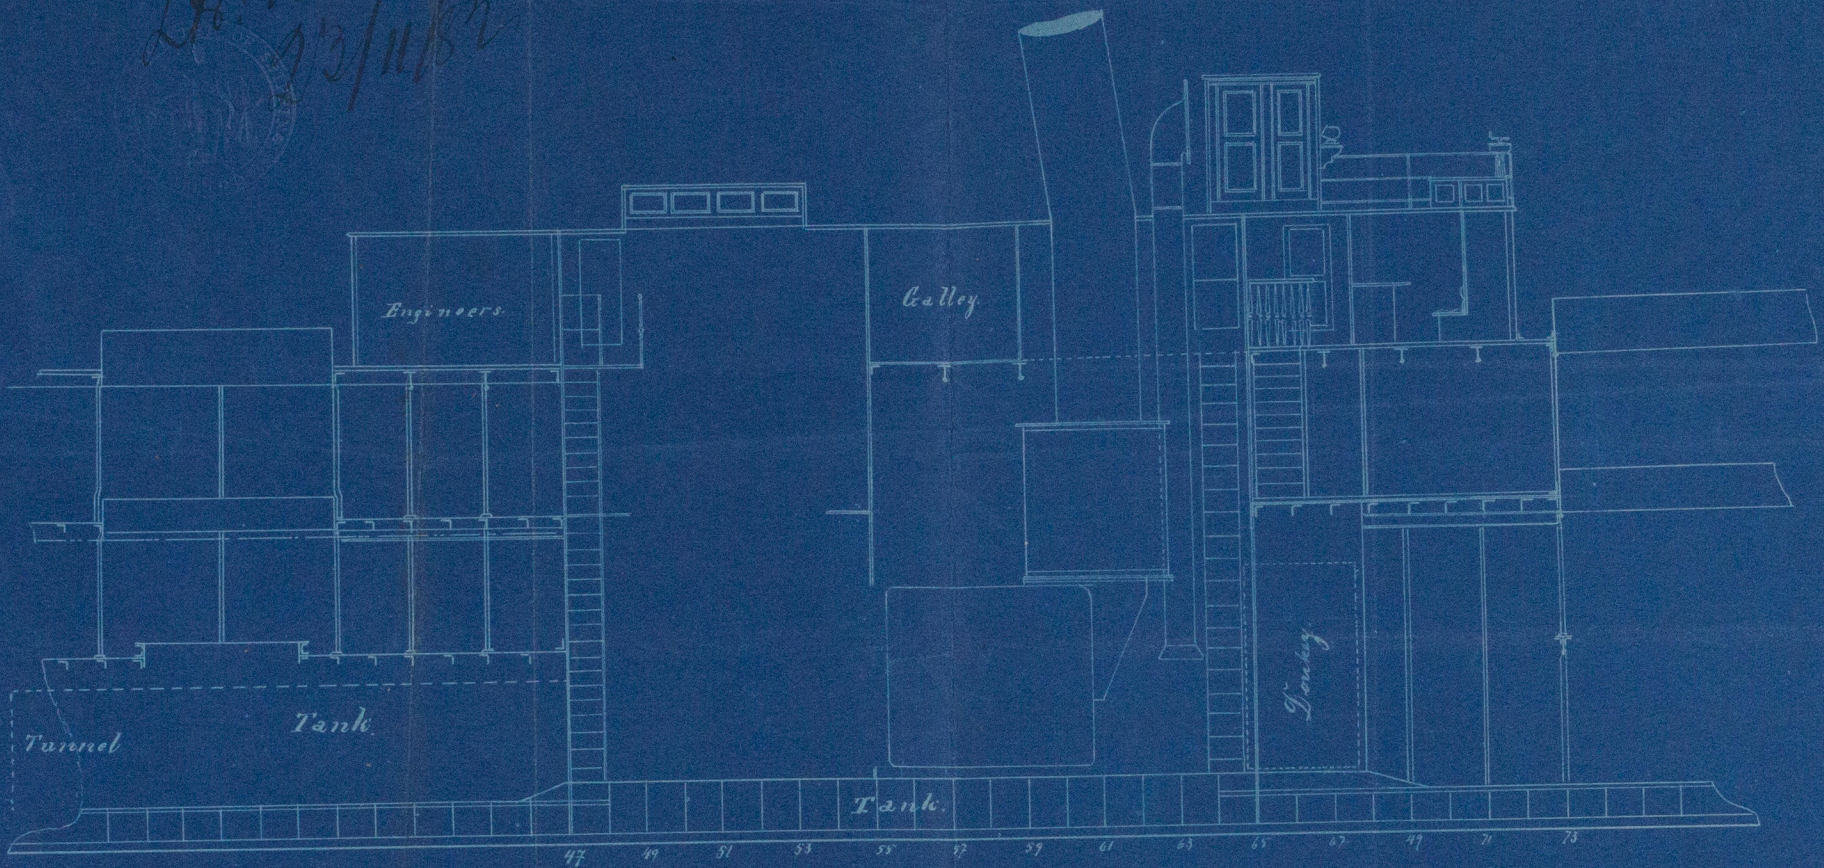

Main Deck

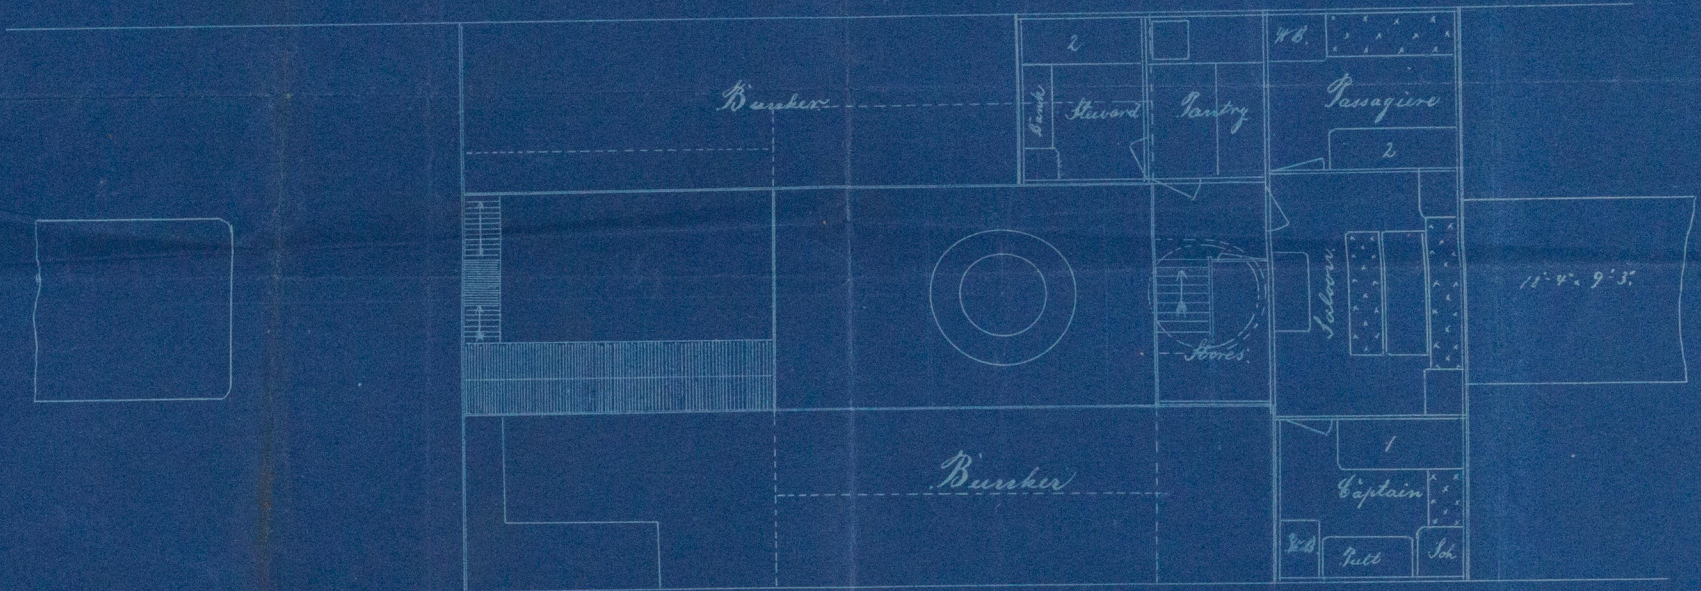

Spadeck

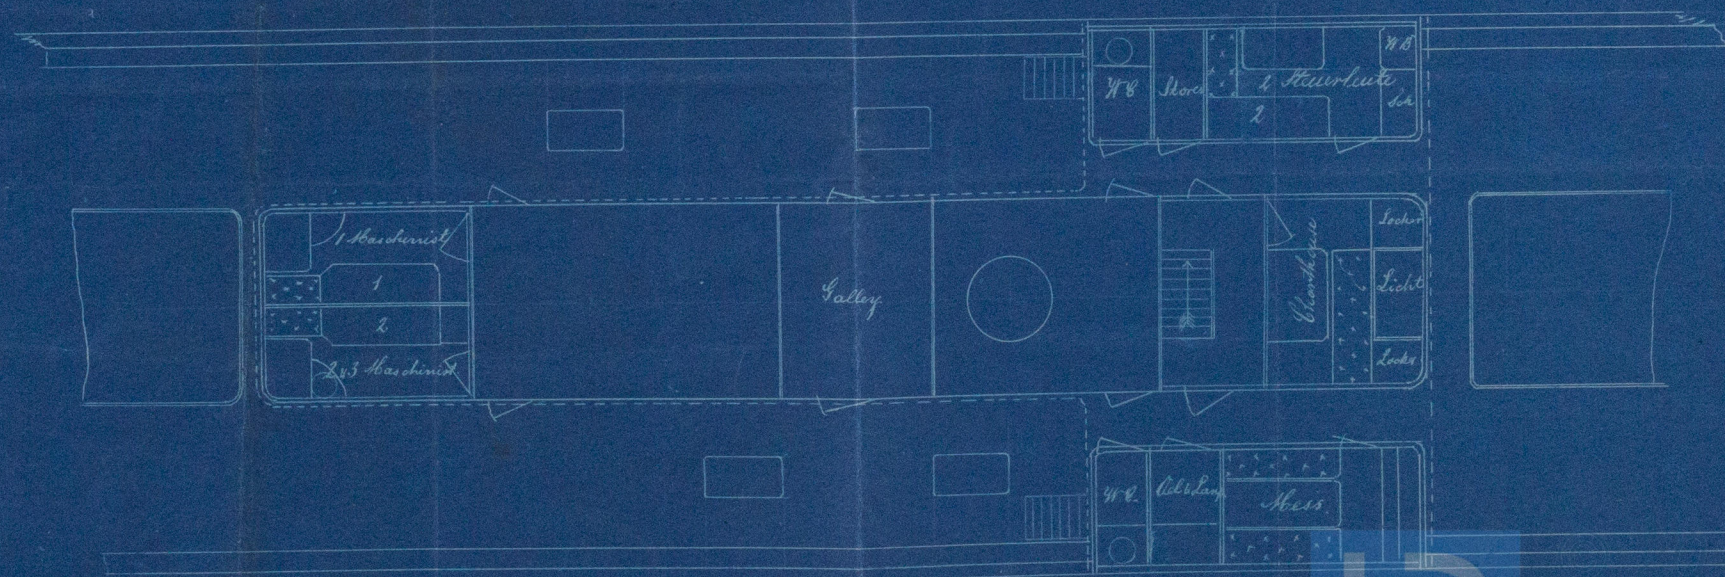

23/11/82