


SS. Löwenburg Ham Rep. No 1842
Longitudinal section : SS. No 117.
Scale $\frac{1}{8}'' = 1'$

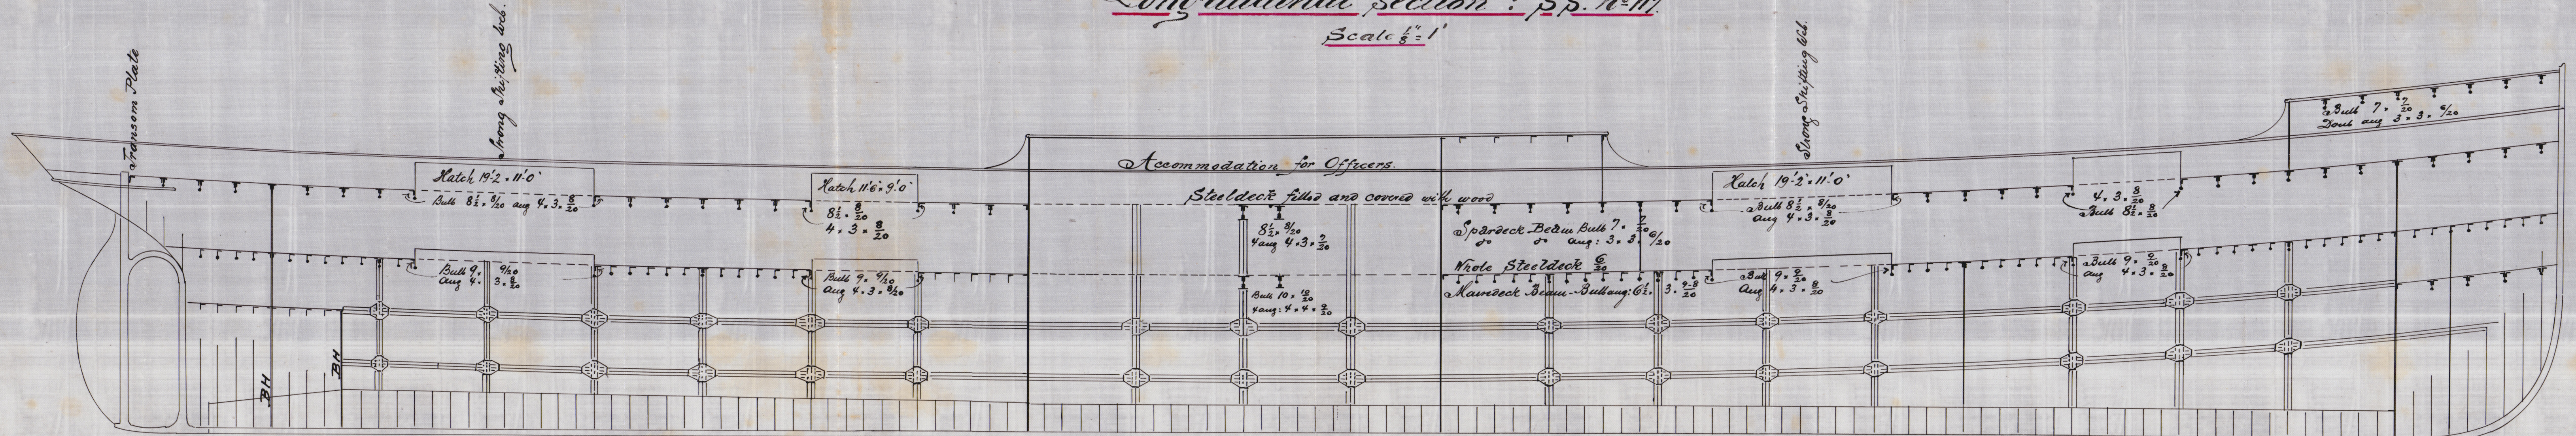

No 7922

20. XI. 90

© 2020

Lloyd's Register
 Foundation

HAM1118-0069