

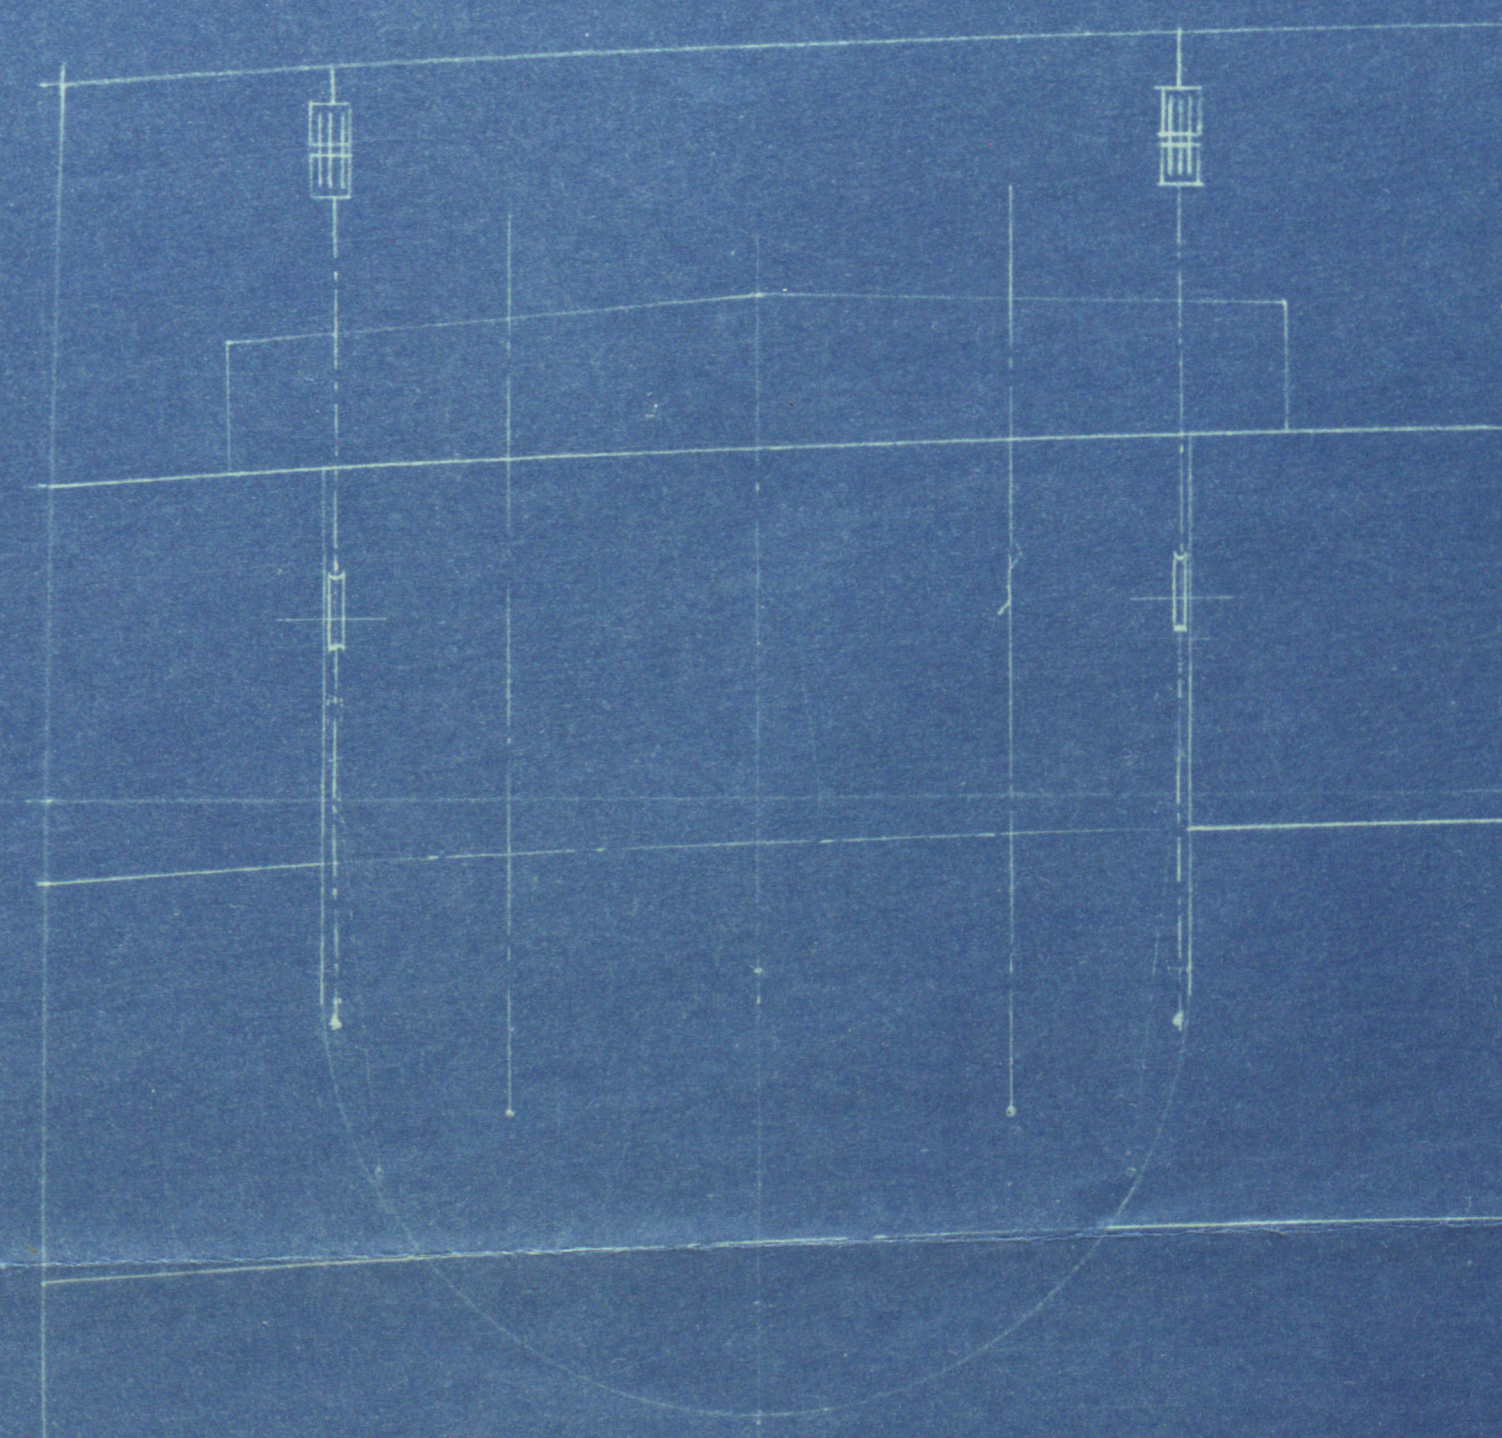


19965+


#5964

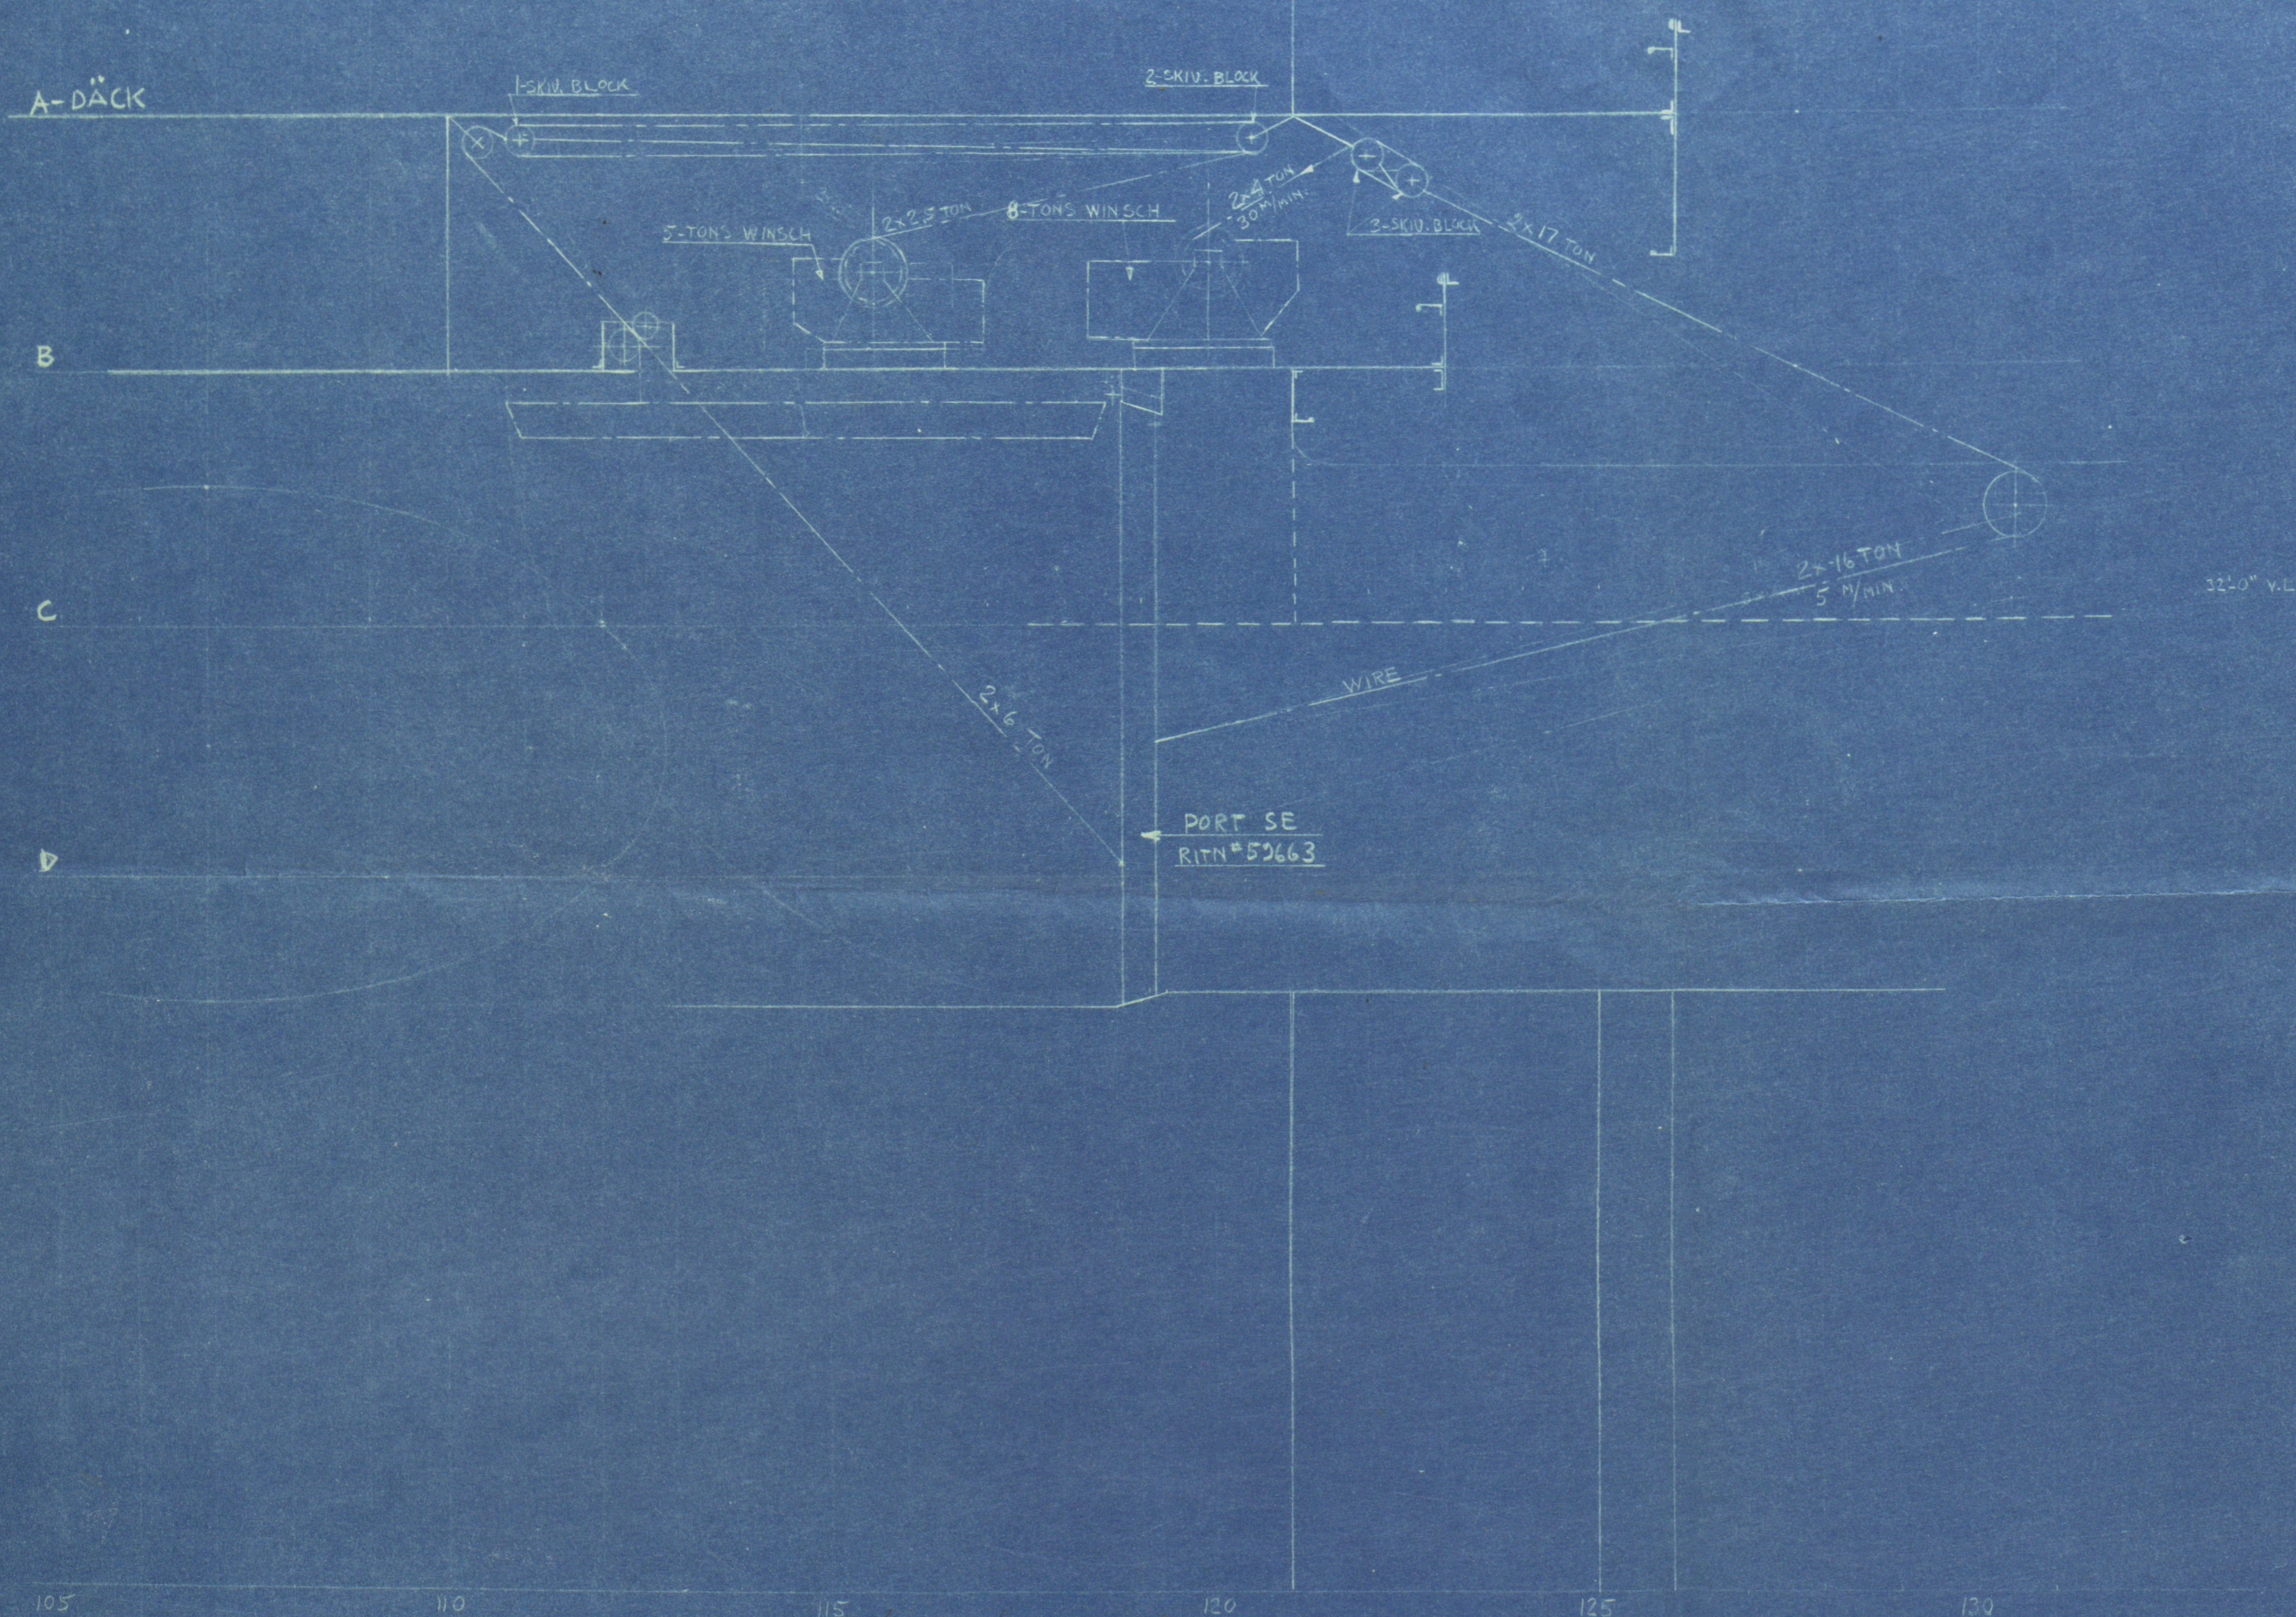

Longitudinal section
LANGD SEKTION.

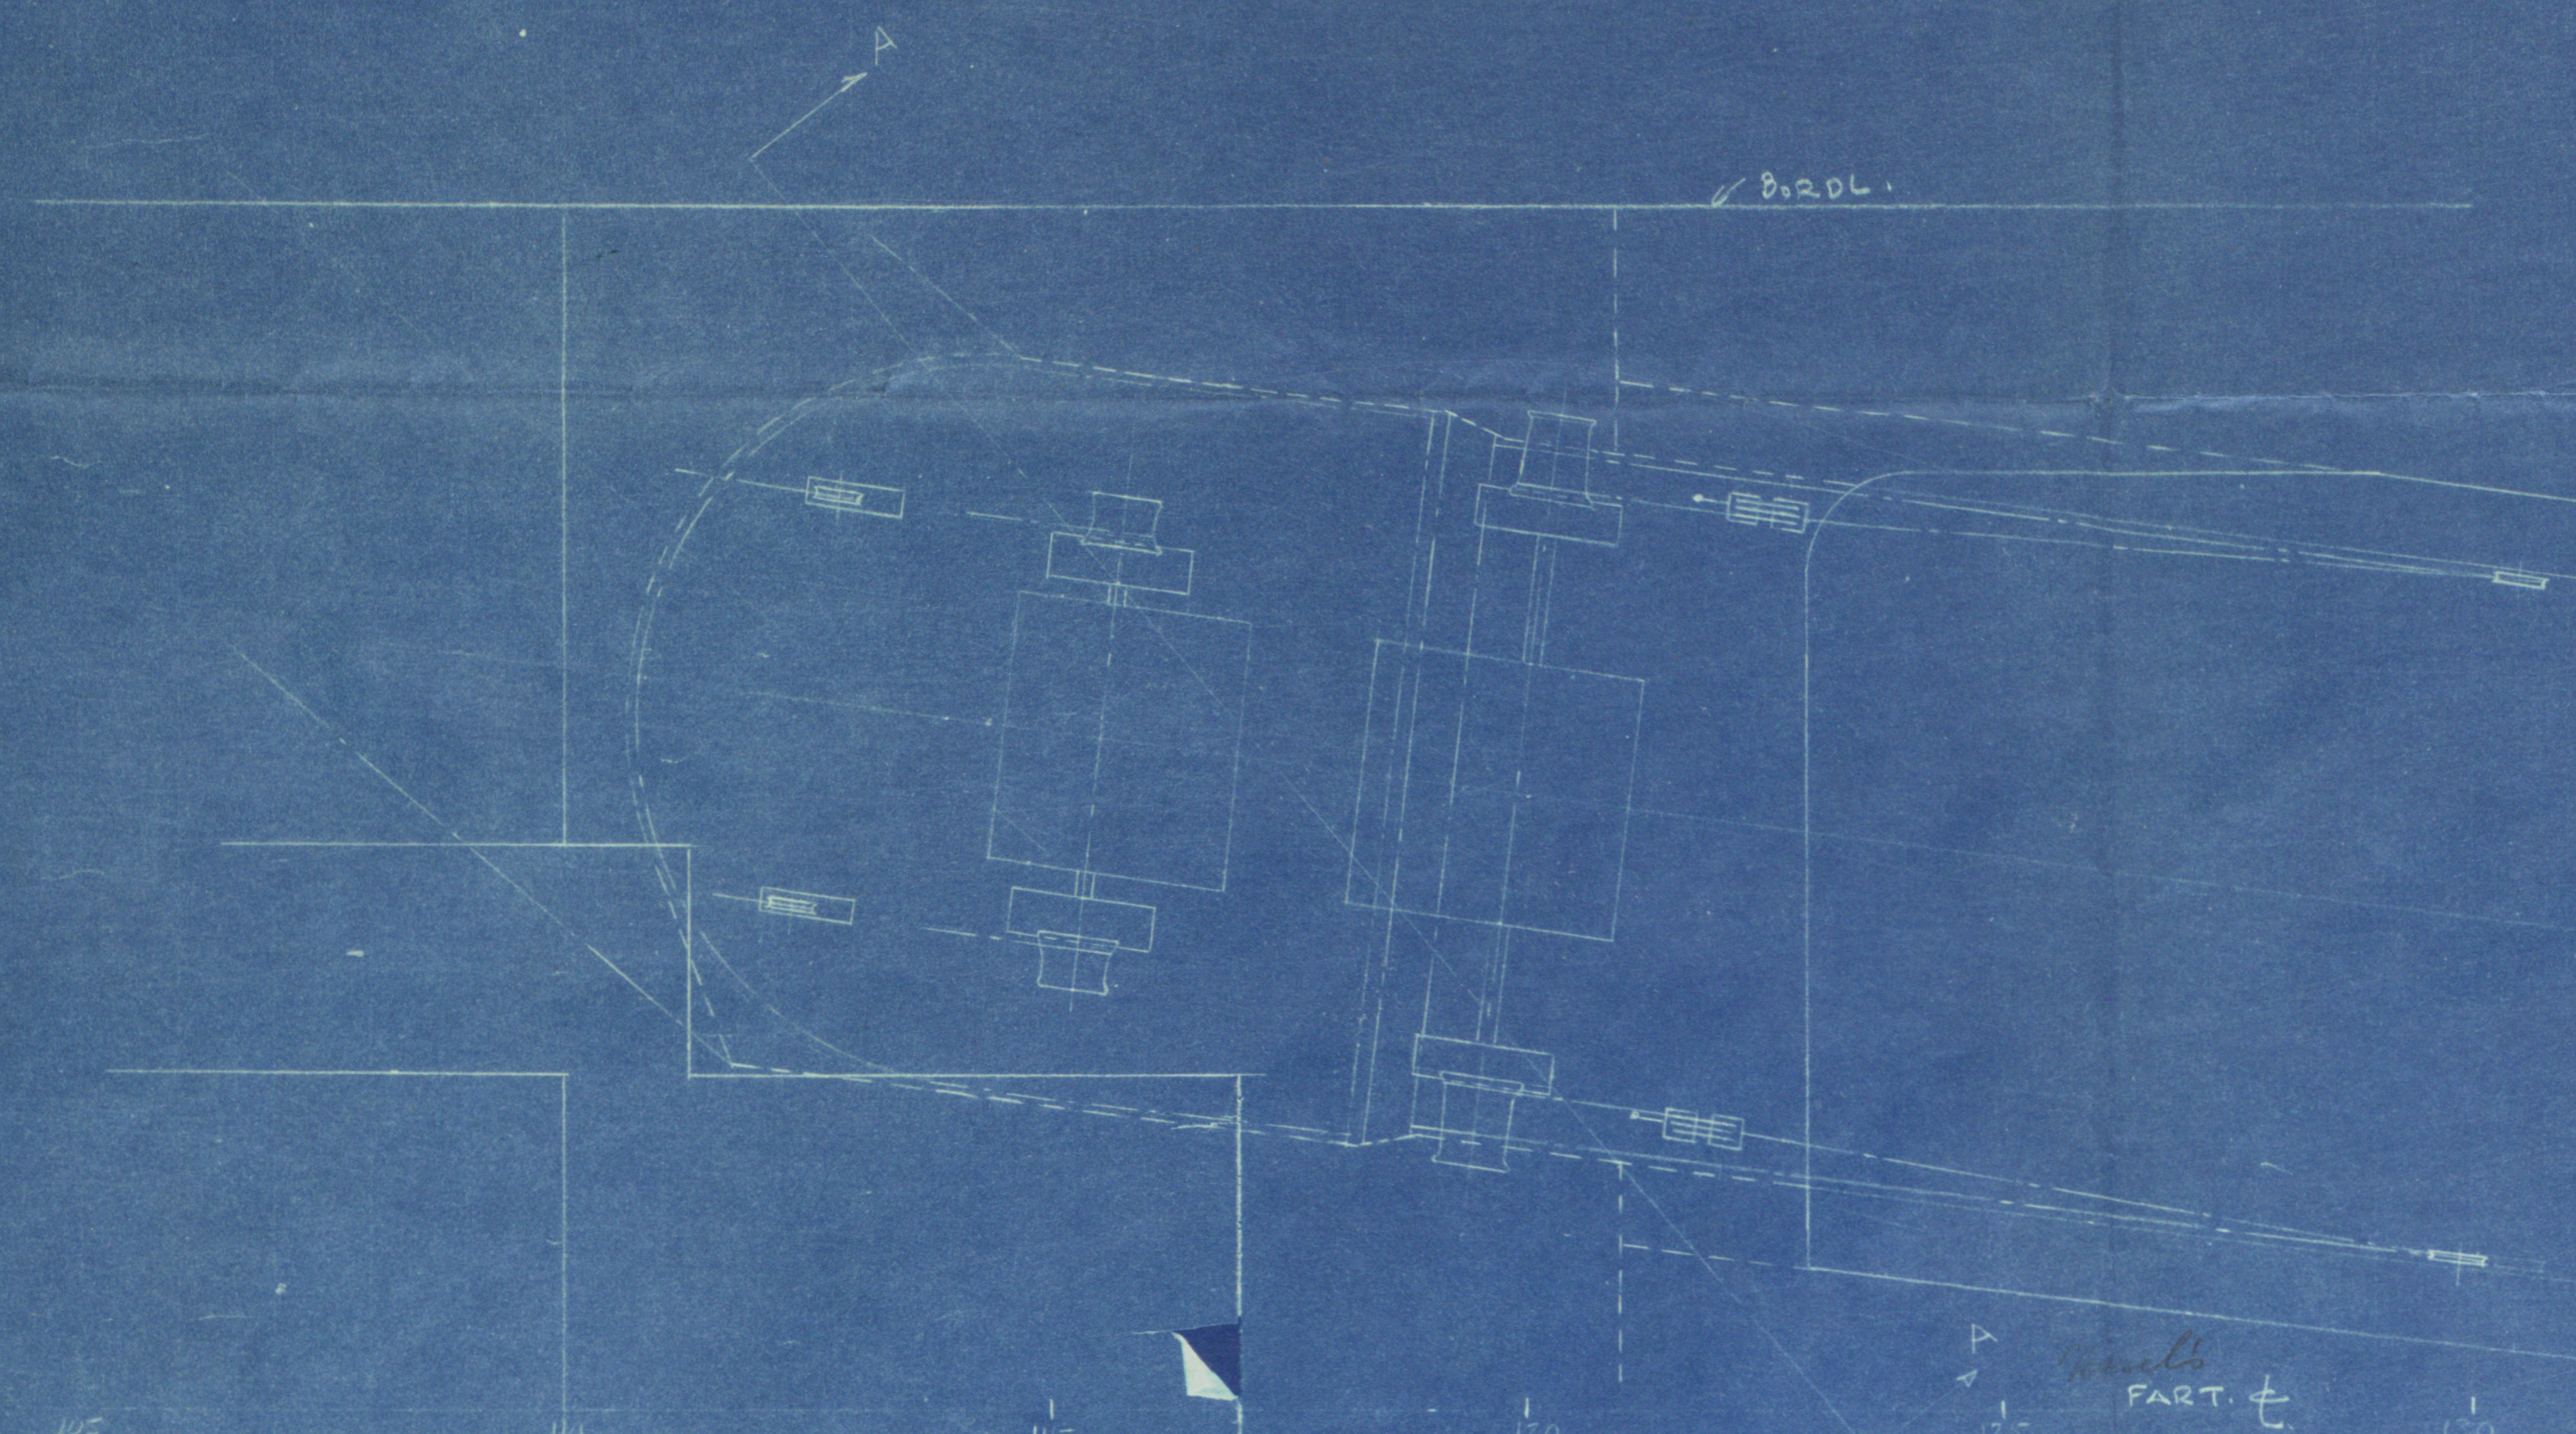

shows for out head
SEKTION A-A VISANDE PRINCIP FÖR UTMATNING
of the haul-in wire.
AV INHÄLNINGSWIREN

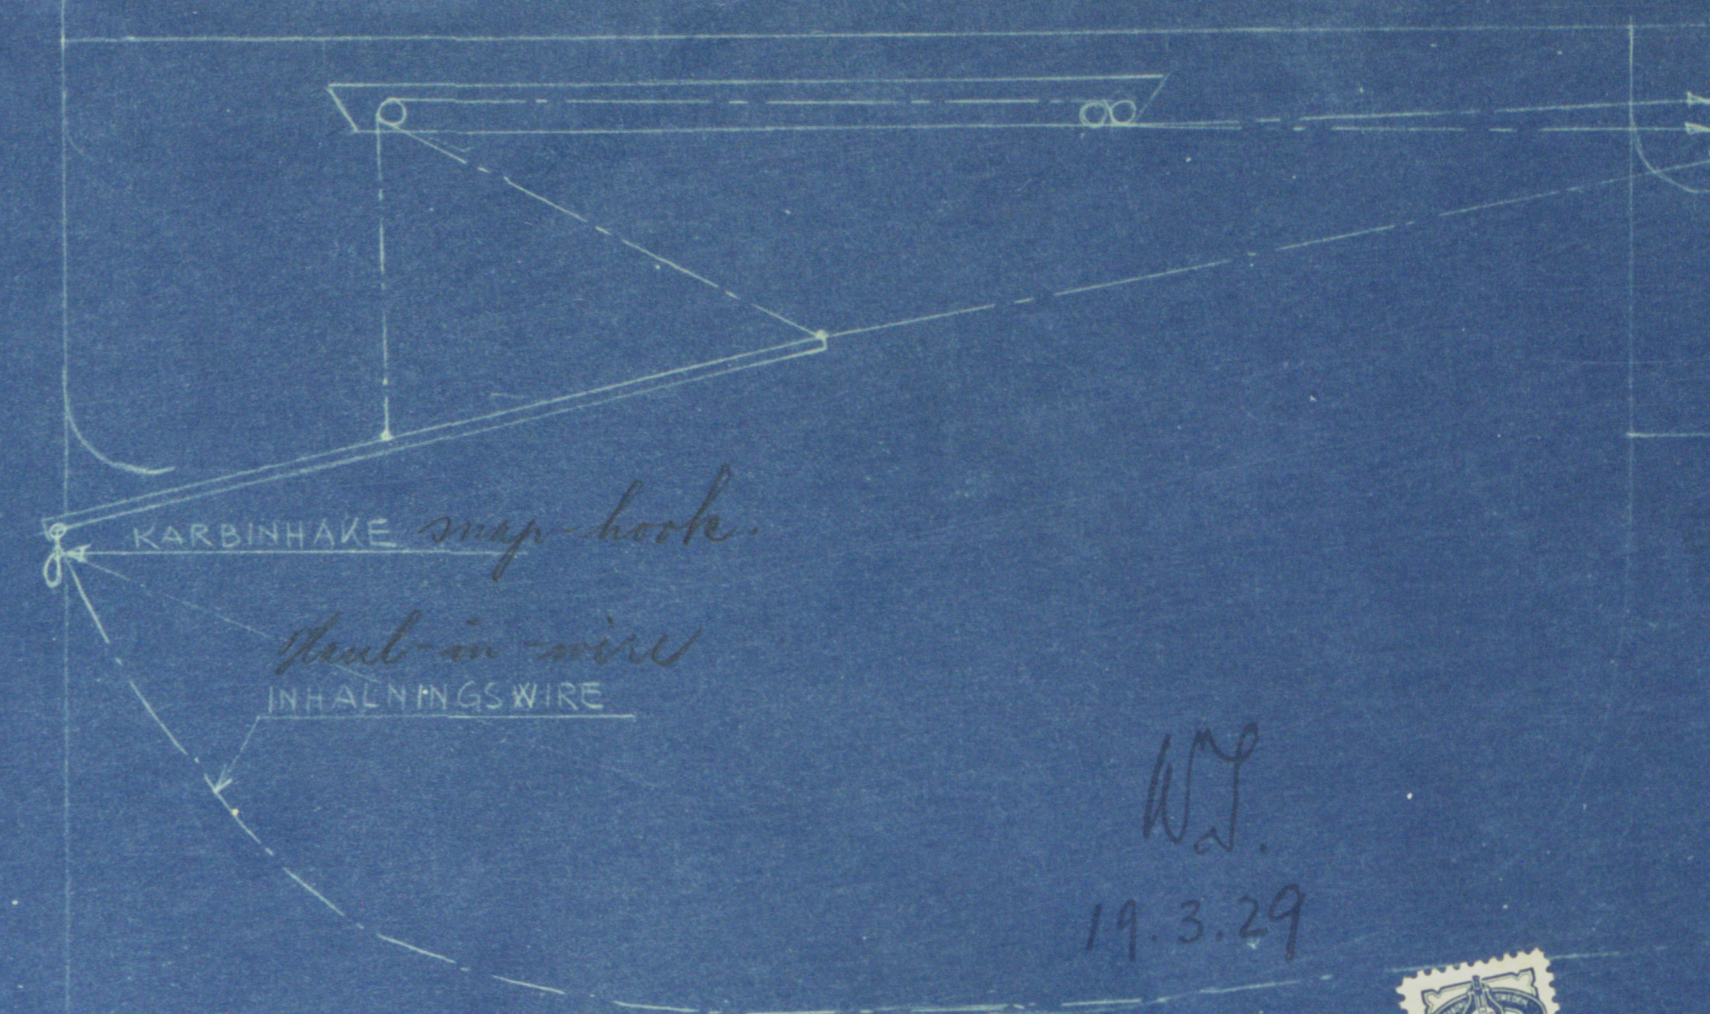

S/S BOLGLINT
ARRANGEMENT
FÖR STÄNGNING AV INRE DOCK PORTEN.

SKALA 1:50.

HOM 11722A - COI 2 #59664


#5964

Translated.

Arrangement for closing of inner dock gate.

S/S "Solglimt" & "Stockholm".

AB. Gotaverken,
Gothenburg.

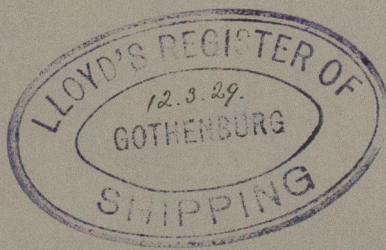

© 2019

Lloyd's Register
Foundation

HAM1122A-0012