

THOMAS SUDRON & Co., Limited
IMPERIAL BOILER WORKS,
STOCKTON-ON-TEES.

STEEL BOILER



7-6 x 8-0.

SCALE 1 INCH TO A FOOT

WORKING PRESSURE 60 LBS. S. G.

Circular Seams single rivetted $\frac{13}{16}$ rivets $2\frac{1}{4}$ pitch
Horizontal — double — $\frac{13}{16}$ — $2\frac{3}{4}$ —

S. L. "Manetta Ralli"
Lund and report No 15330

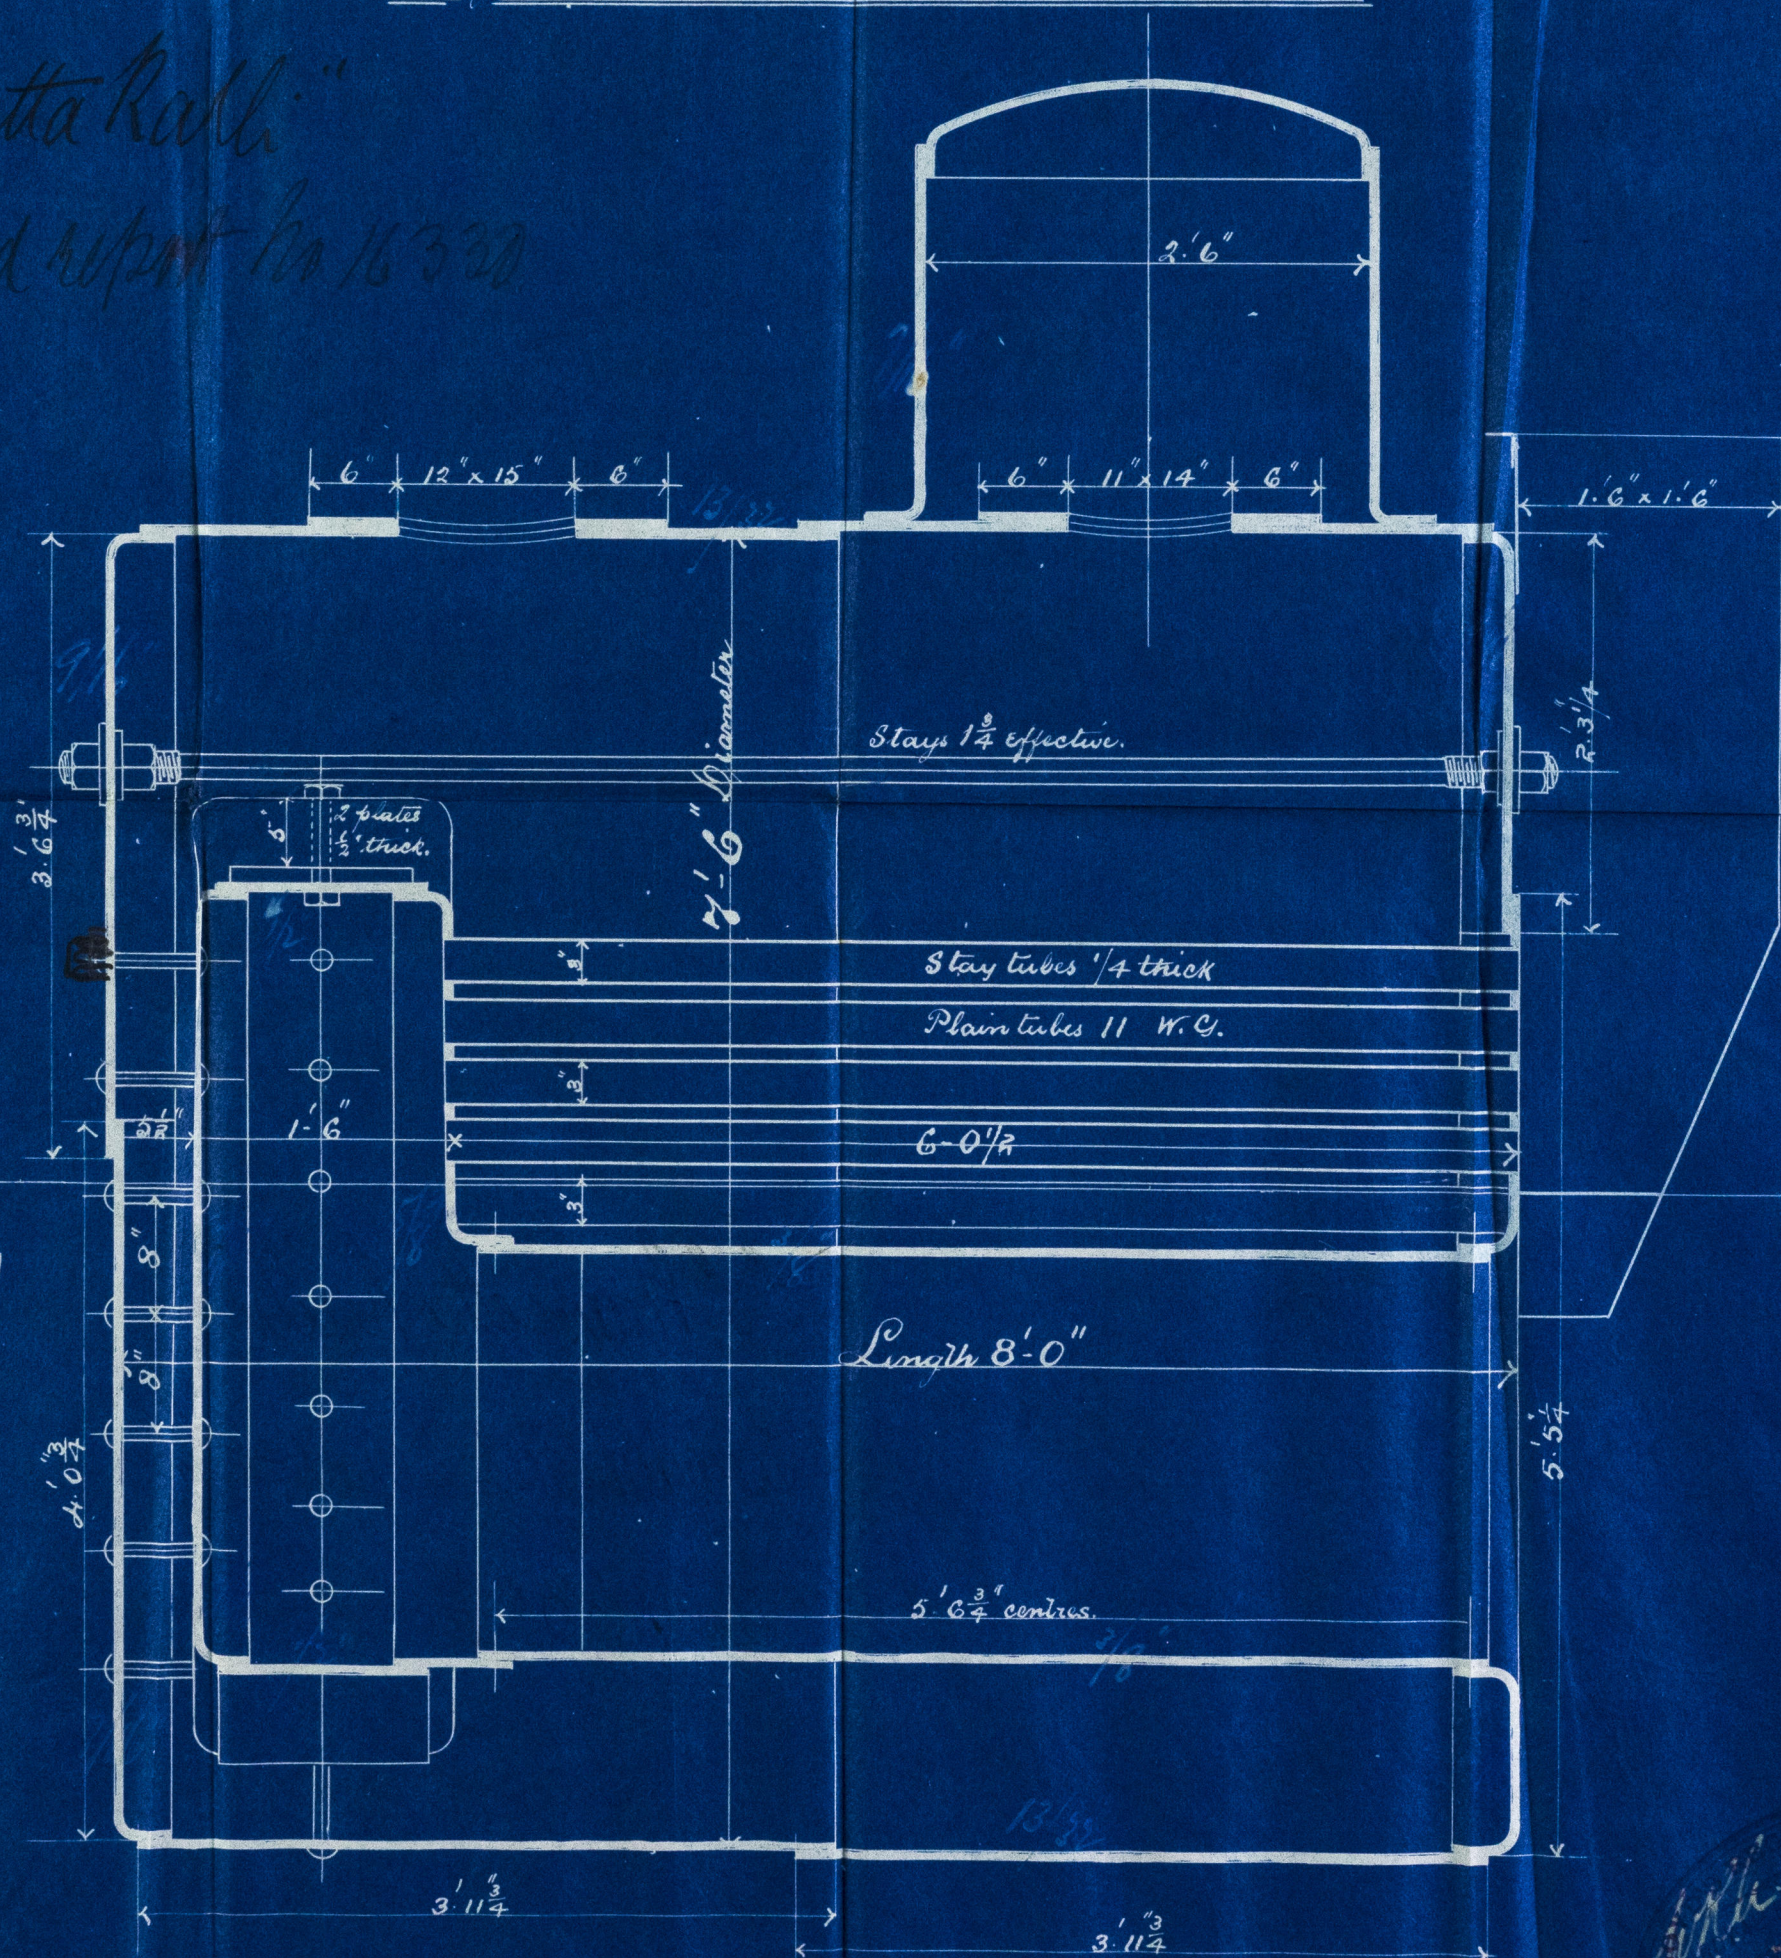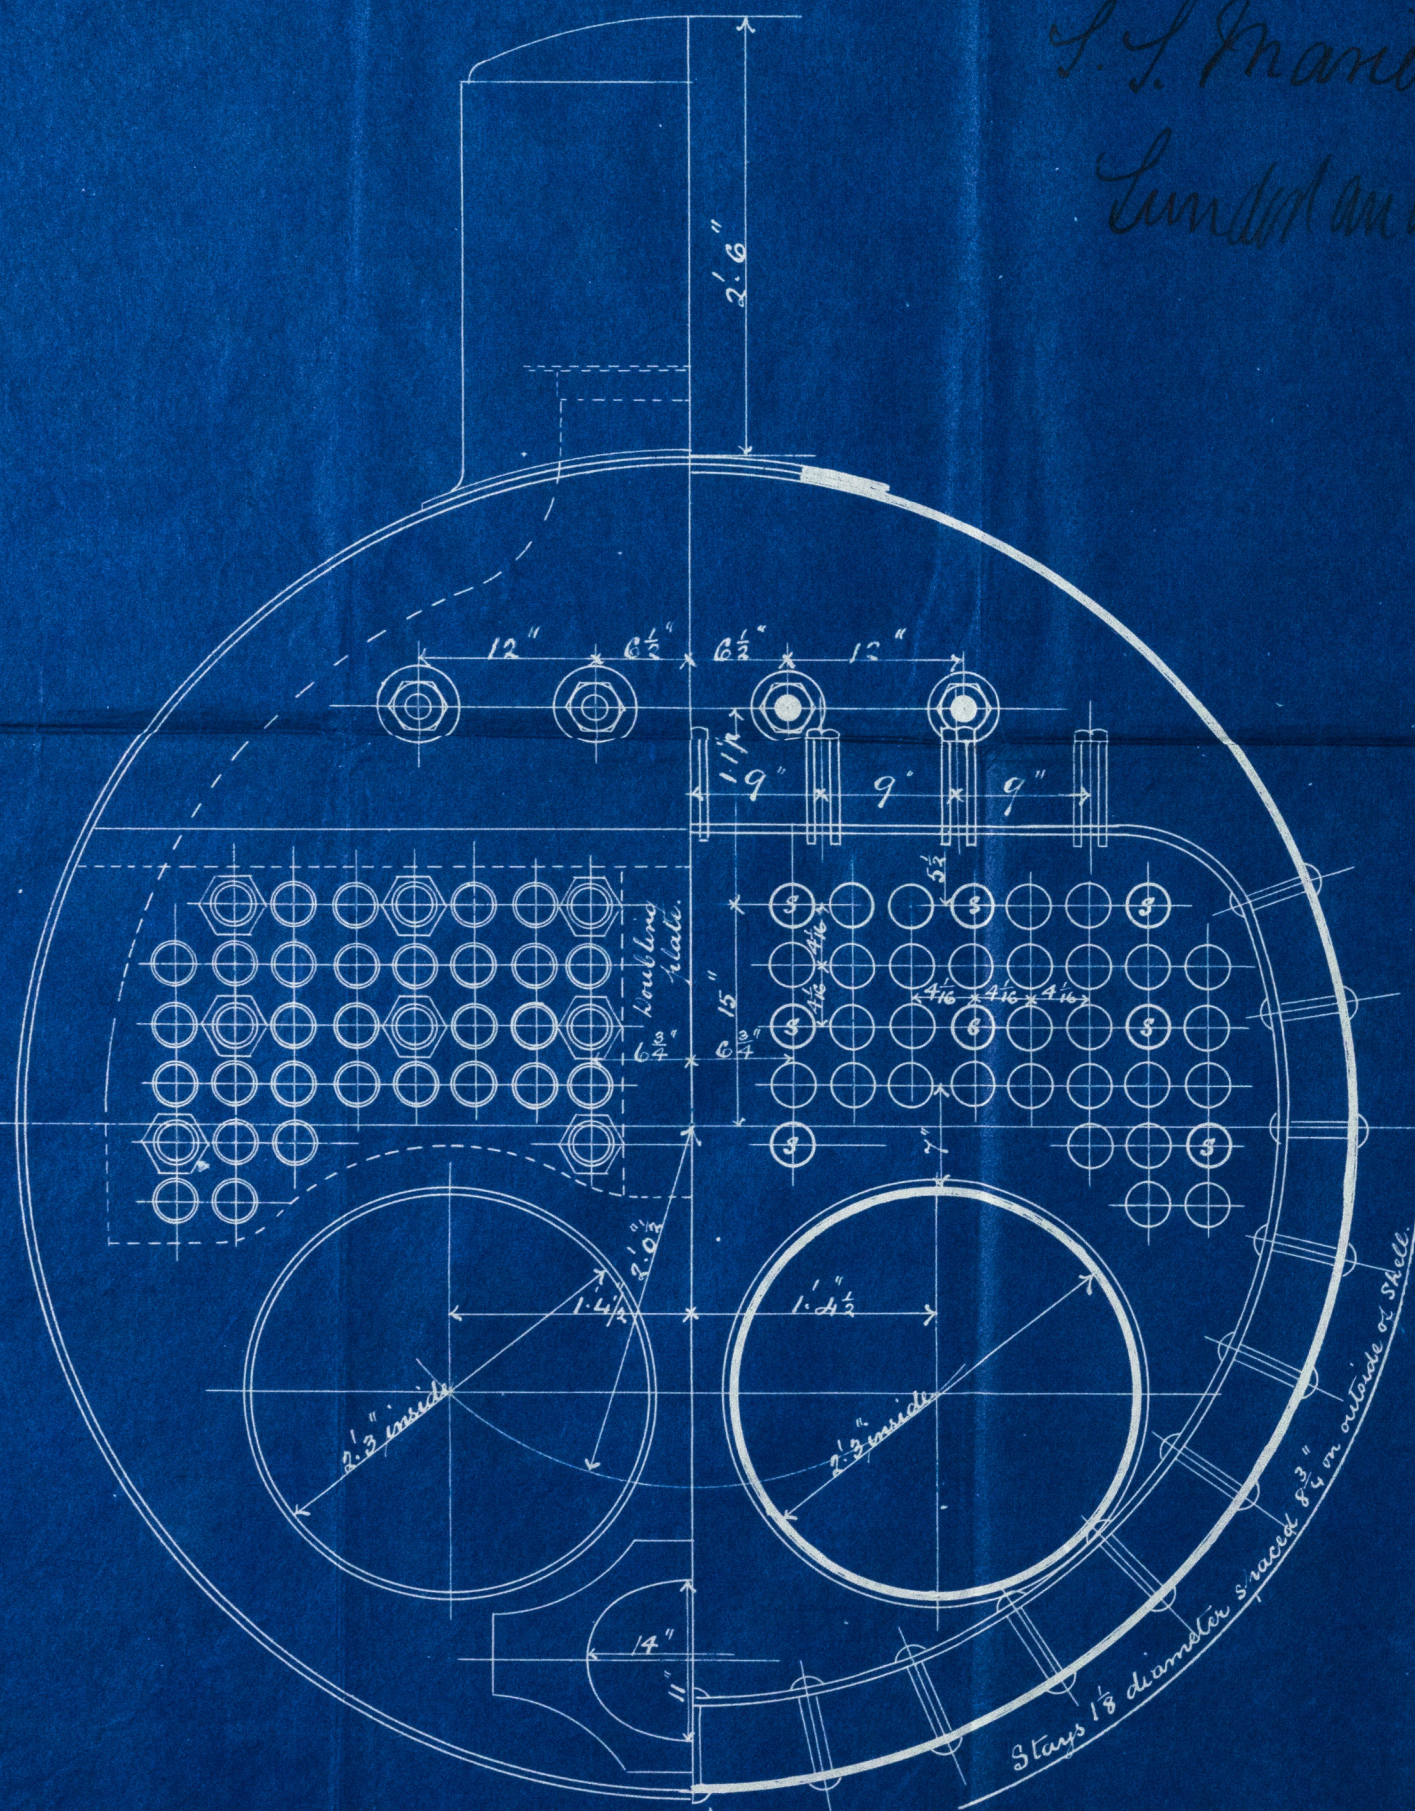

FOR MESSRS EDWARD WITHERS & CO
Nos 186 & 187 S.S.

HPL 366-0114



S. S. Marietta Kalli
Lunderland report
No 16330.

Donkey Rockers
for
Men & Fitting 1640
No 186-7mels
Cott Worthing press



© 2019

Lloyd's Register
Foundation