


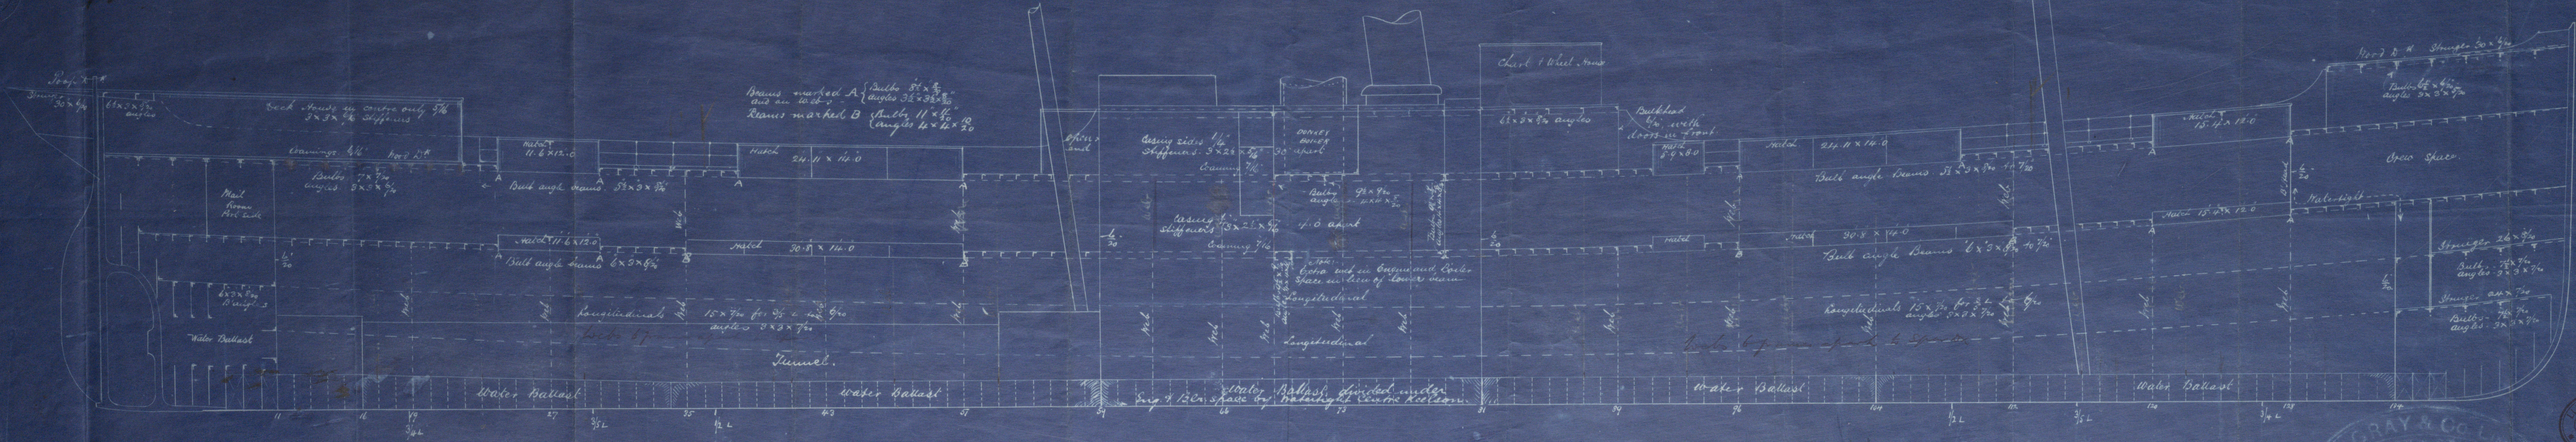

9.6.91

Profile Scale $\frac{1}{8}'' = 1 \text{ foot}$



J.D.L.
9/6/91



LR 30

40.366-0158

Profile.

Messrs W. Gray & Co.

S.S. No 430.

S.S. Spheroid,
W. H. P. Report No 8659.

No 1st Entry No 8682.



4PL 366-0158



© 2019

Lloyd's Register
Foundation