



S.S. 190 & 191.

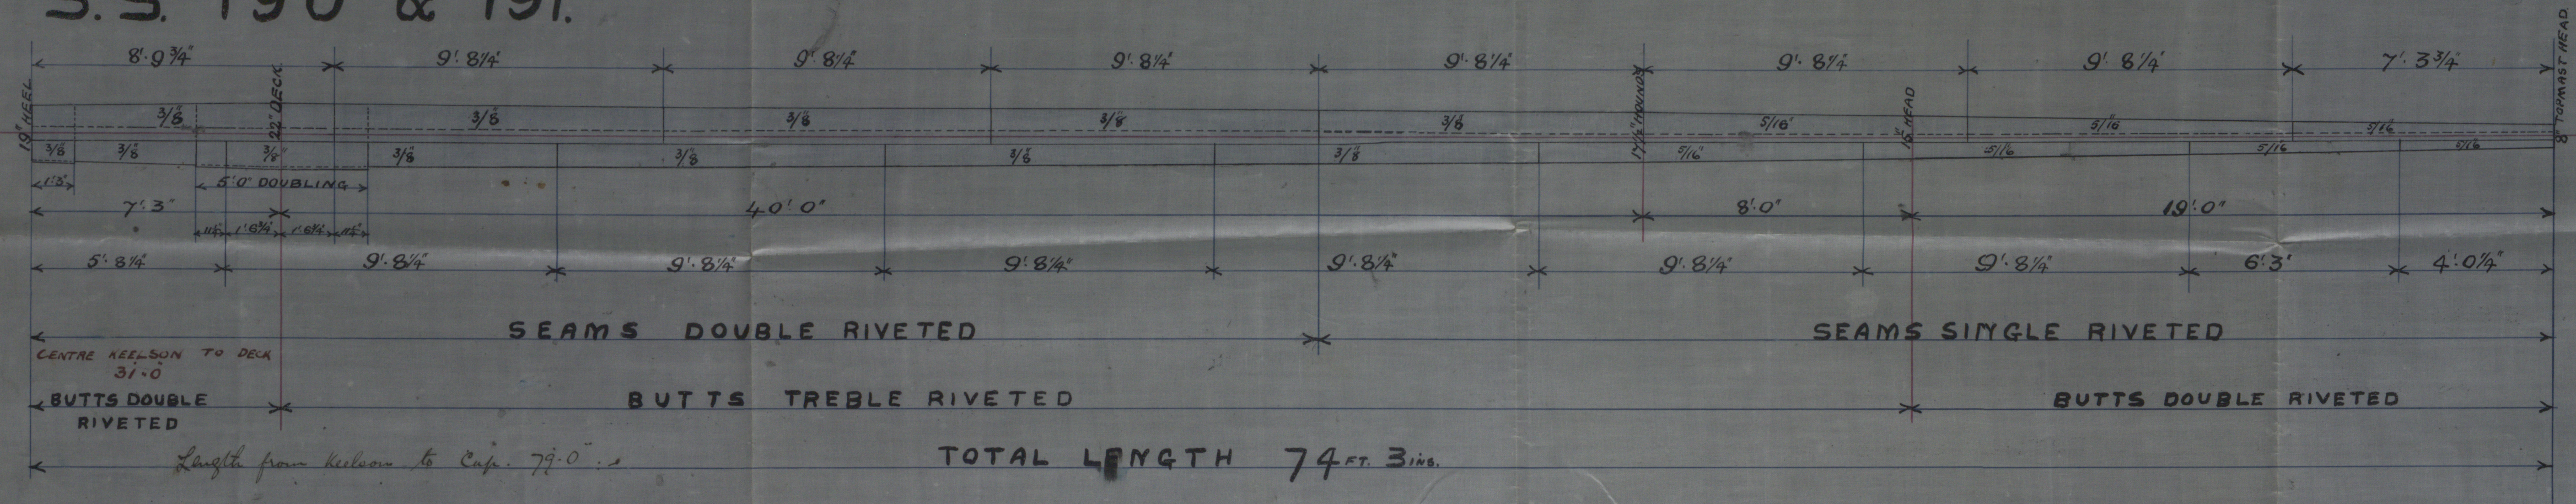

FOREMAST.

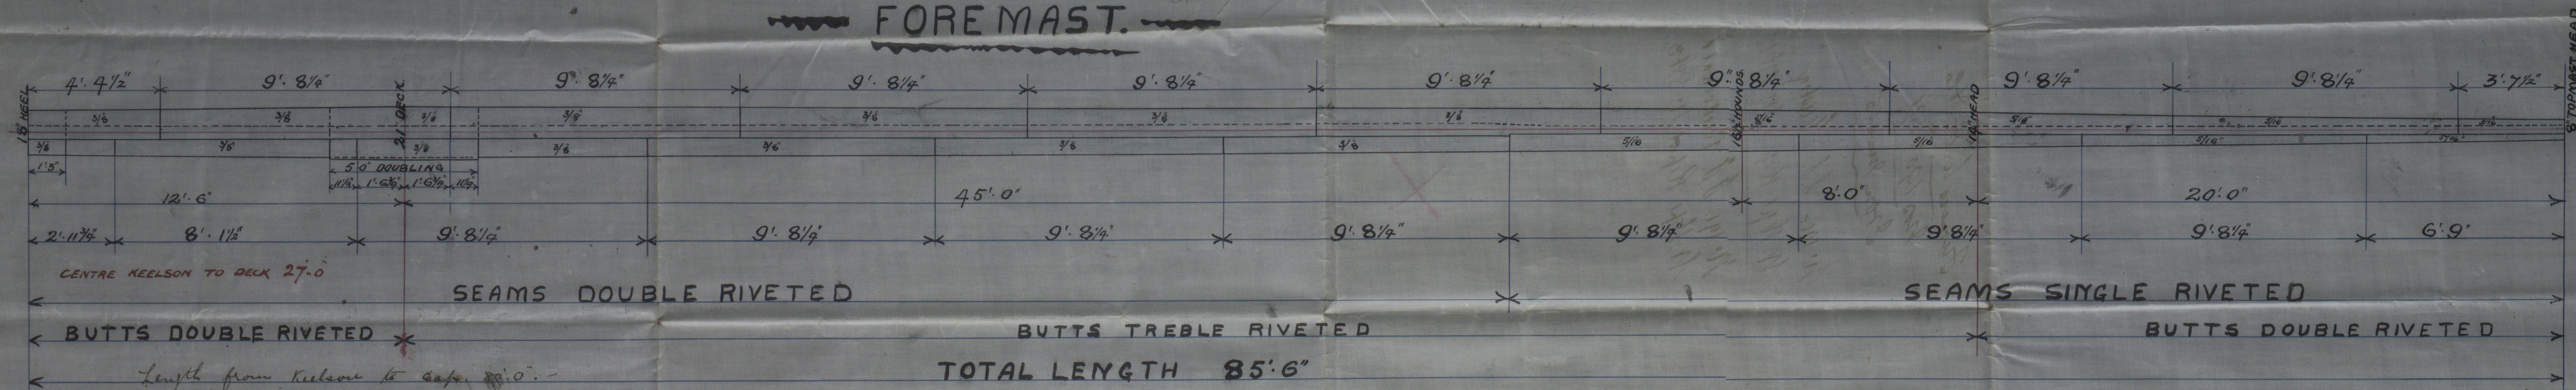

MAINMAST.



26/11/91



© 2020
Lloyd's Register
Foundation

Furness Writing Co.

nos 190 & 191

Iron Masts.

No 190. - S.S. "Castro",
W. Hpl. Report No. 8761

No 191. - S.S. "Birdshead",
W. Hpl. Report No. 8863.

HPL367-0059

© 2020

Lloyd's Register
Foundation