

# SKETCH OF IRON LOWER-MASTS

FOR MESS<sup>rs</sup> FURNESS, WILKINS & CO. 193. S.S.

SCALE  $\frac{1}{4}$  INCH = 1 FOOT.


THOMAS BUDRON & Co., Limited  
IMPERIAL BOILER WORKS,  
STOCKTON-ON-TEES.

Masts to be made in 2 plates in circumference  
Buttstraps below deck double, above deck, treble riveted  
all buttstraps  $\frac{1}{16}$  thicker than plates they connect

peaks single Riveted


FORE-MAST.

27 feet Top of Rank to  
parties.

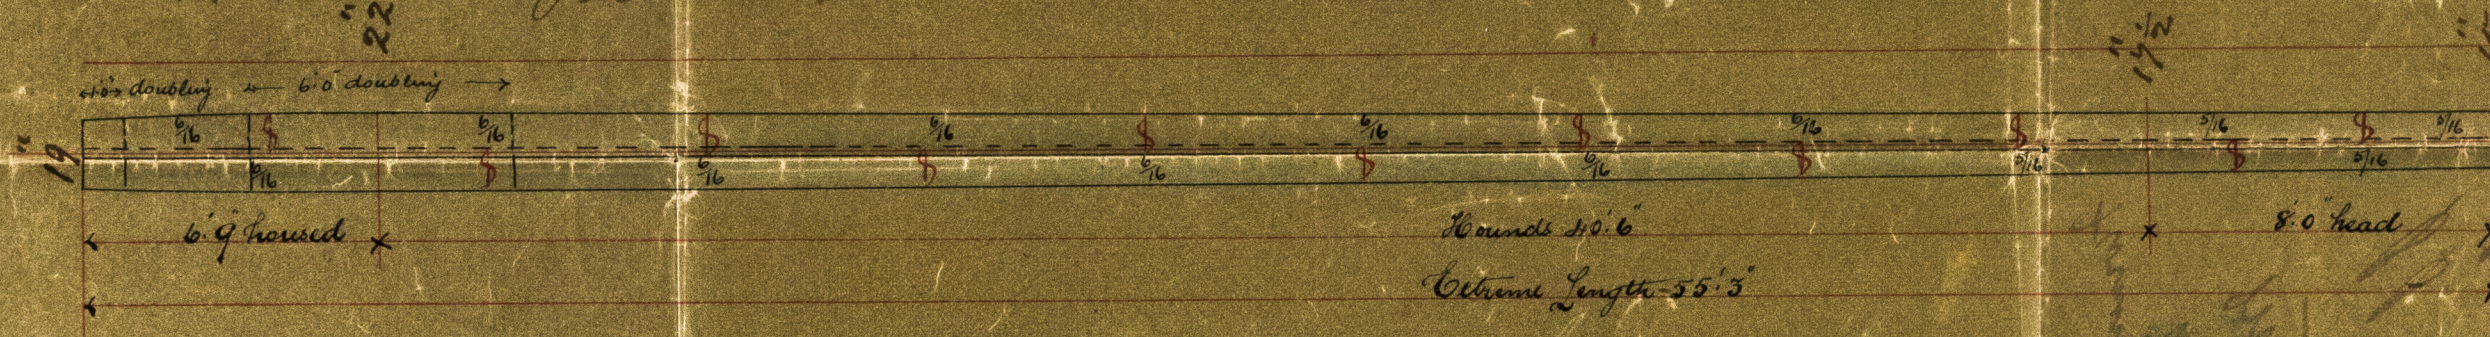

24.9' Top of Rank to parties

MAIN-MAST

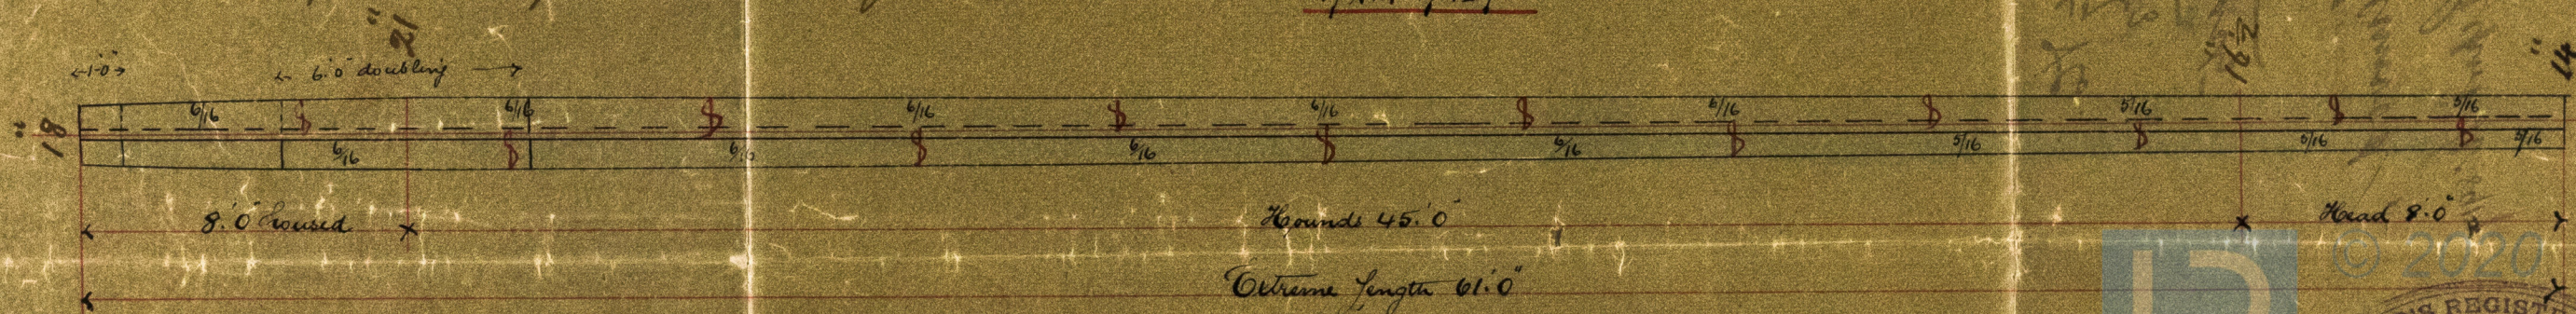

Hole of aft Sails only




HPL368-0049





Wm. Mack

S.S. Greenwood  
W. H. R. R. R. R. R.

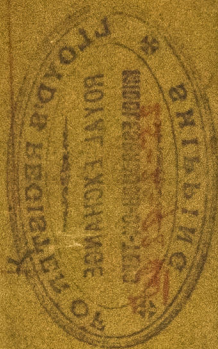

HLPL 368-0049

© 2020

Lloyd's Register  
Foundation