



SKETCH OF IRON LOWERMASTS

Scale 4" = 1 Foot

FOR MESSRS FURNESS WITBY & CO'S NO 196 SS

Note: Butts in housing & top mast double riveted remainder
treble riveted with straps 16 thicker than the plates they connect
Seams Single riveted

THOMAS SUDRON & Co., Limited
IMPERIAL BOILER WORKS,
STOCKTON-ON-TEES.

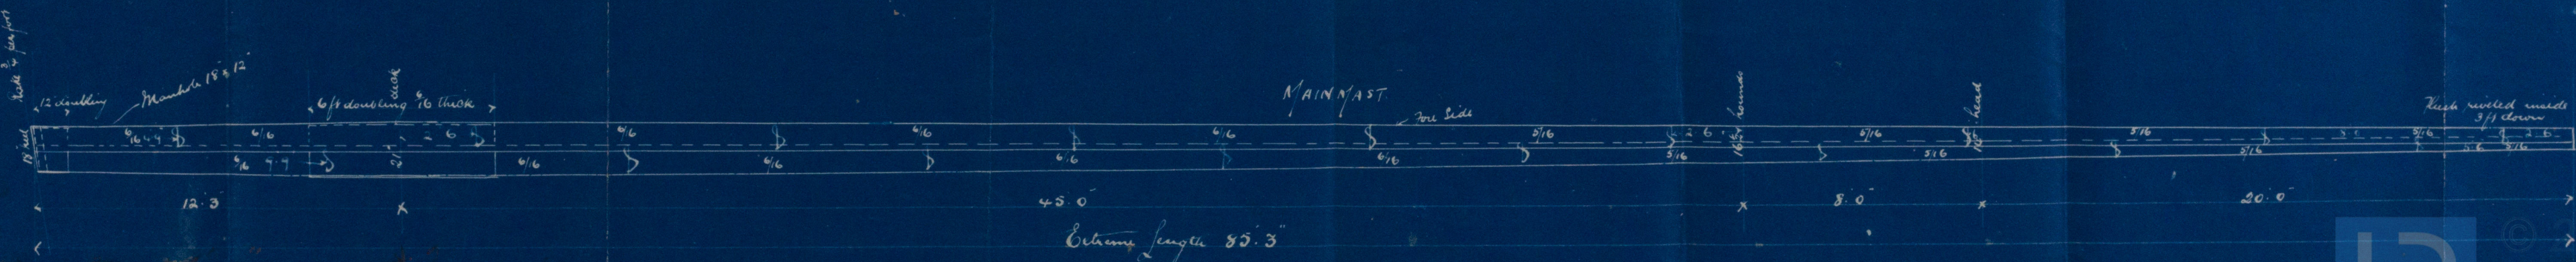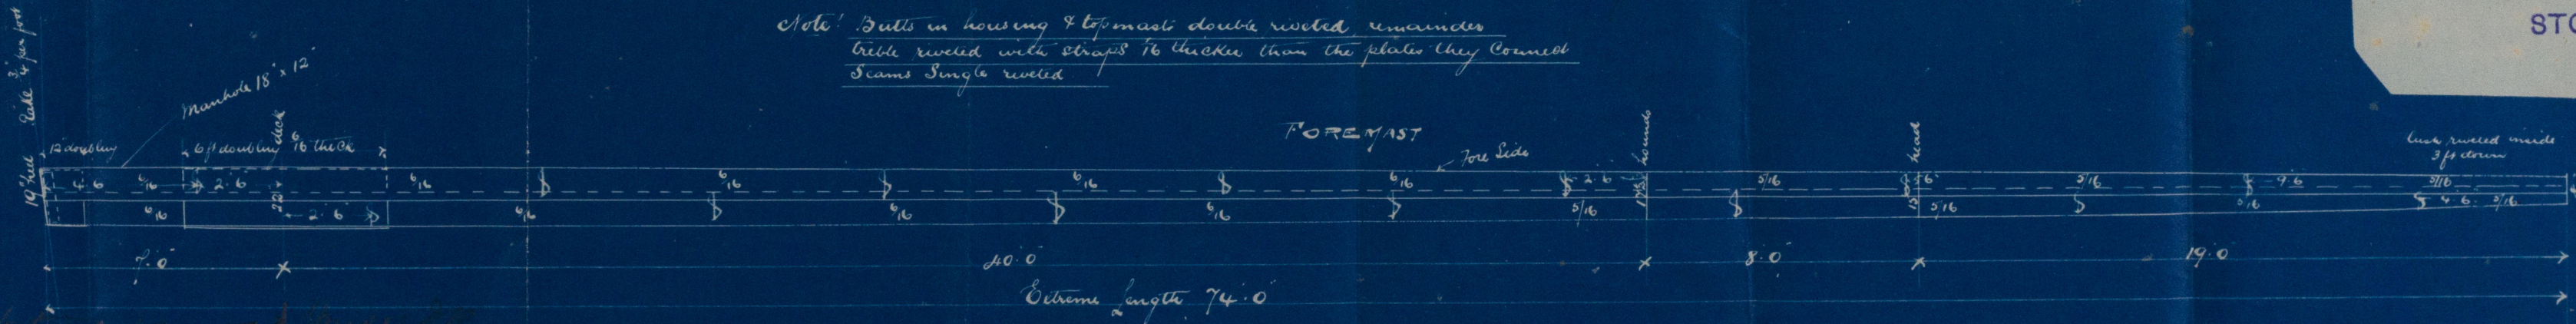

© 2019

Lloyd's Register
Foundation

X Mast plan

Furness, withy of ~~No. 196~~
used for No. 197



No. 197. - S. S. "Phryxton",
W. Hope. Report No. 9102



HPL 370 -0017

© 2019

Lloyd's Register
Foundation