


27.2.93.

PROFILE. S.S. No 466.

Beams marked A. Bulbs $10 \times \frac{19}{20}$, angles $4 \times 4 \times \frac{3}{20}$, with large gussets.
" " B. " $9 \times \frac{9}{20}$, " $3 \frac{1}{2} \times 3 \times \frac{1}{20}$
" " C. " $10 \times \frac{9}{20}$, " $3 \frac{1}{2} \times 3 \times \frac{1}{20}$

466.

All reverse frames
to Poop Deck, in way
of after Peak.

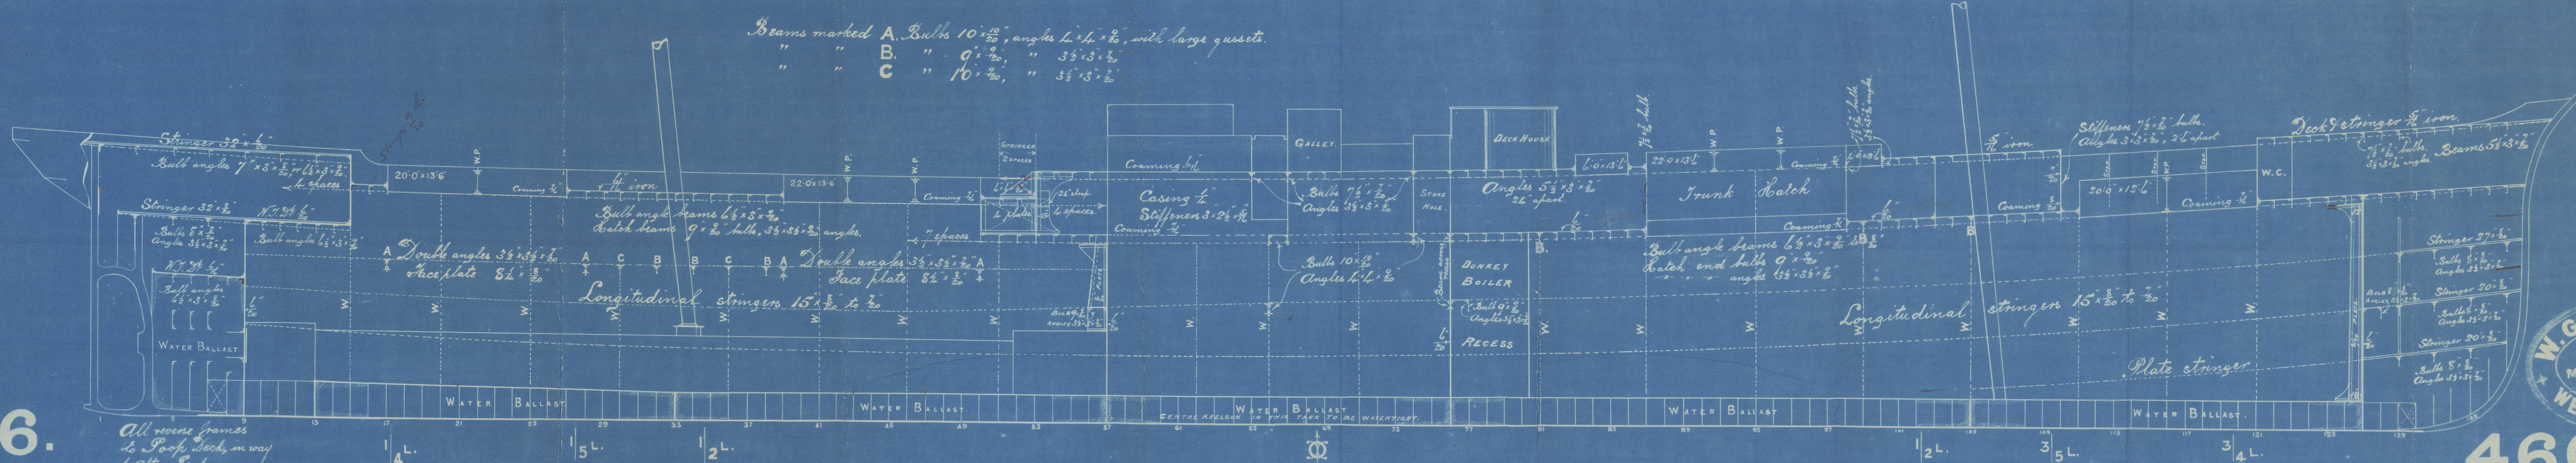

466.

W Gray 160 L
West Hartlepool

S.S. No 466
Wre decked


Adrienne Alexandria

Elevation

Report No 9017 Sub^o

No 9193 do

No 9196 1st Entry

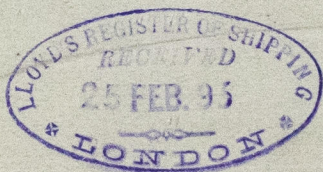

HPL371-0014



© 2020

Lloyd's Register
Foundation