


# SHADE DECK

SCALE OF 1 FOOT

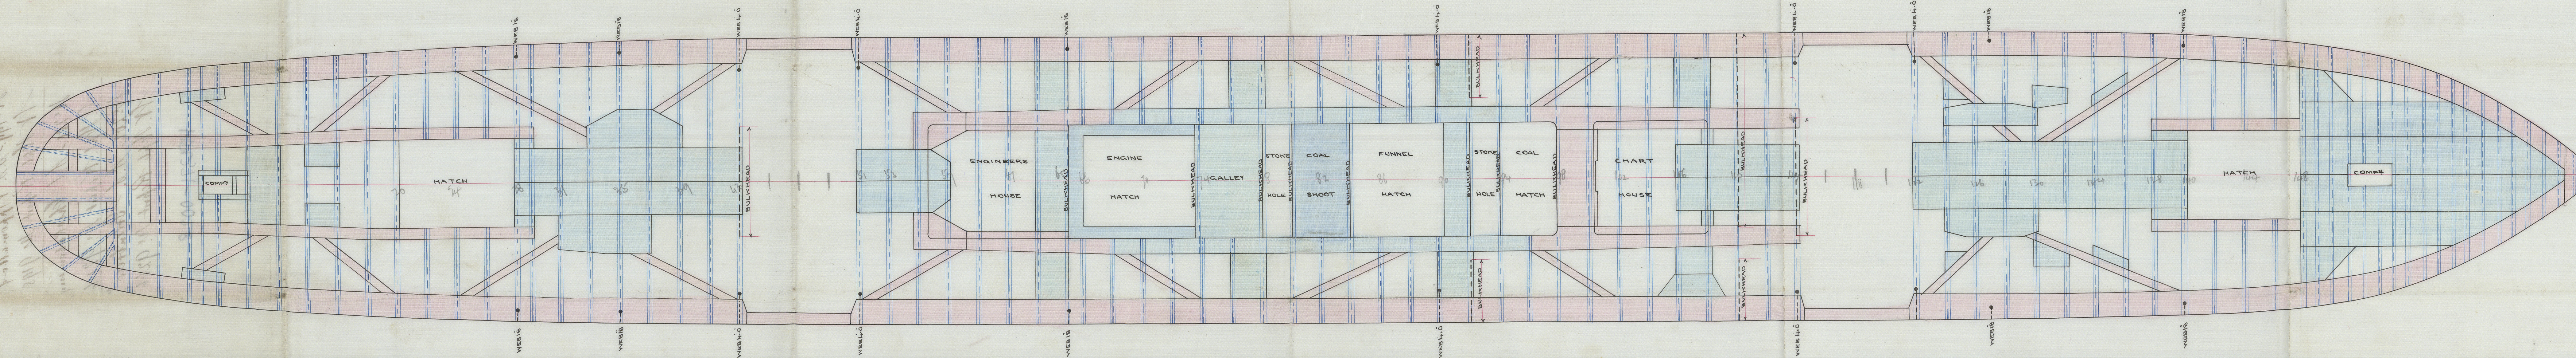


FURNESS, WITBY & CO., LIMITED  
SHIPBUILDERS & SHIPOWNERS,  
WEST HARTLEPOOL,  
MAY 6<sup>TH</sup> 1893.



Furness Withy & Co.

No. 199, 200, 201

Shade deck.

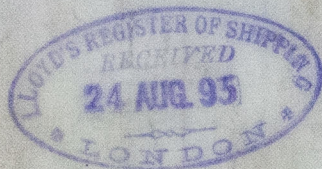

No 199. - S.S. Appomattox.

W. Hpl. Report No 9198.

No 200. - S.S. Chickakomung.

W. Hpl. Report No 9246.

No 201. - S.S. Greenbrier.

W. Hpl. Report No 9266.

HPL371-0028

eeil N  
of.

© 2020

Lloyd's Register  
Foundation