


PROFILE
1/8" SCALE

THE SIX TOPSIDE STRAKES ON EACH SIDE HAVE PLATES 32 FEET LONG

FRAMES OF BULB ANGLE SECTION CARRIED UP IN ONE LENGTH FROM TANK SIDE TO TOP OF ERECTIONS.

THE THREE TOPSIDE STRAKES INCREASED IN THICKNESS & TREBLE RIVETED BUTTS WITH STRAPS 1/2" THICKER THAN PLATES.

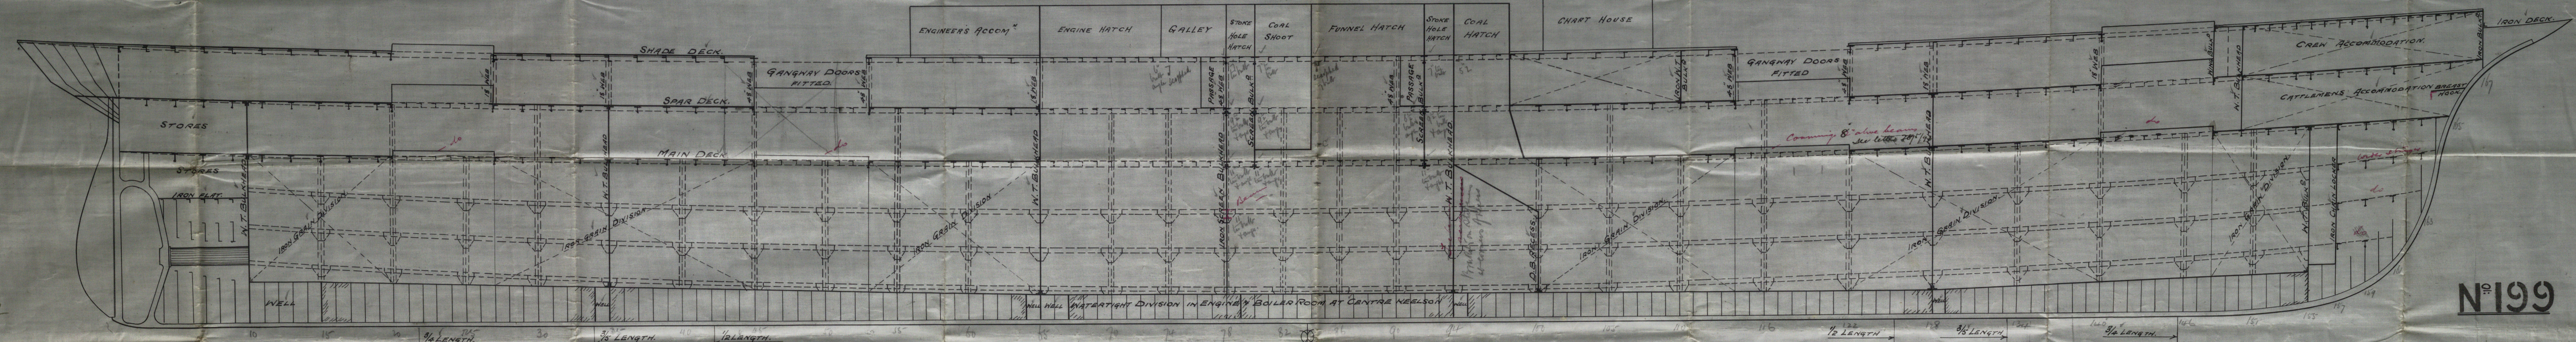


N^o 199

18m
10/5/93

FURNESS, WITBY & CO., LIMITED,
SHIPBUILDERS & SHIPOWNERS,
WEST HARTLEPOOL.
MAY 6th 1893

Furness Withy & Co.
Nos. 199, 200, 201

Profile.

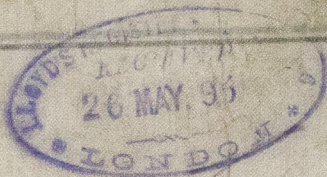

200
199
201



FURNESS WITHY & CO.

No 199 - S.S. Appomattox
W. Hpl. Report No 9198

No 200 - S.S. Chickahominy
W. Hpl. Report No 9207
No 9246

No 201 - S.S. Greenbush
W. Hpl. Report No 9266

HPL 371-0037

