


Lloyds
Surveyors Copy

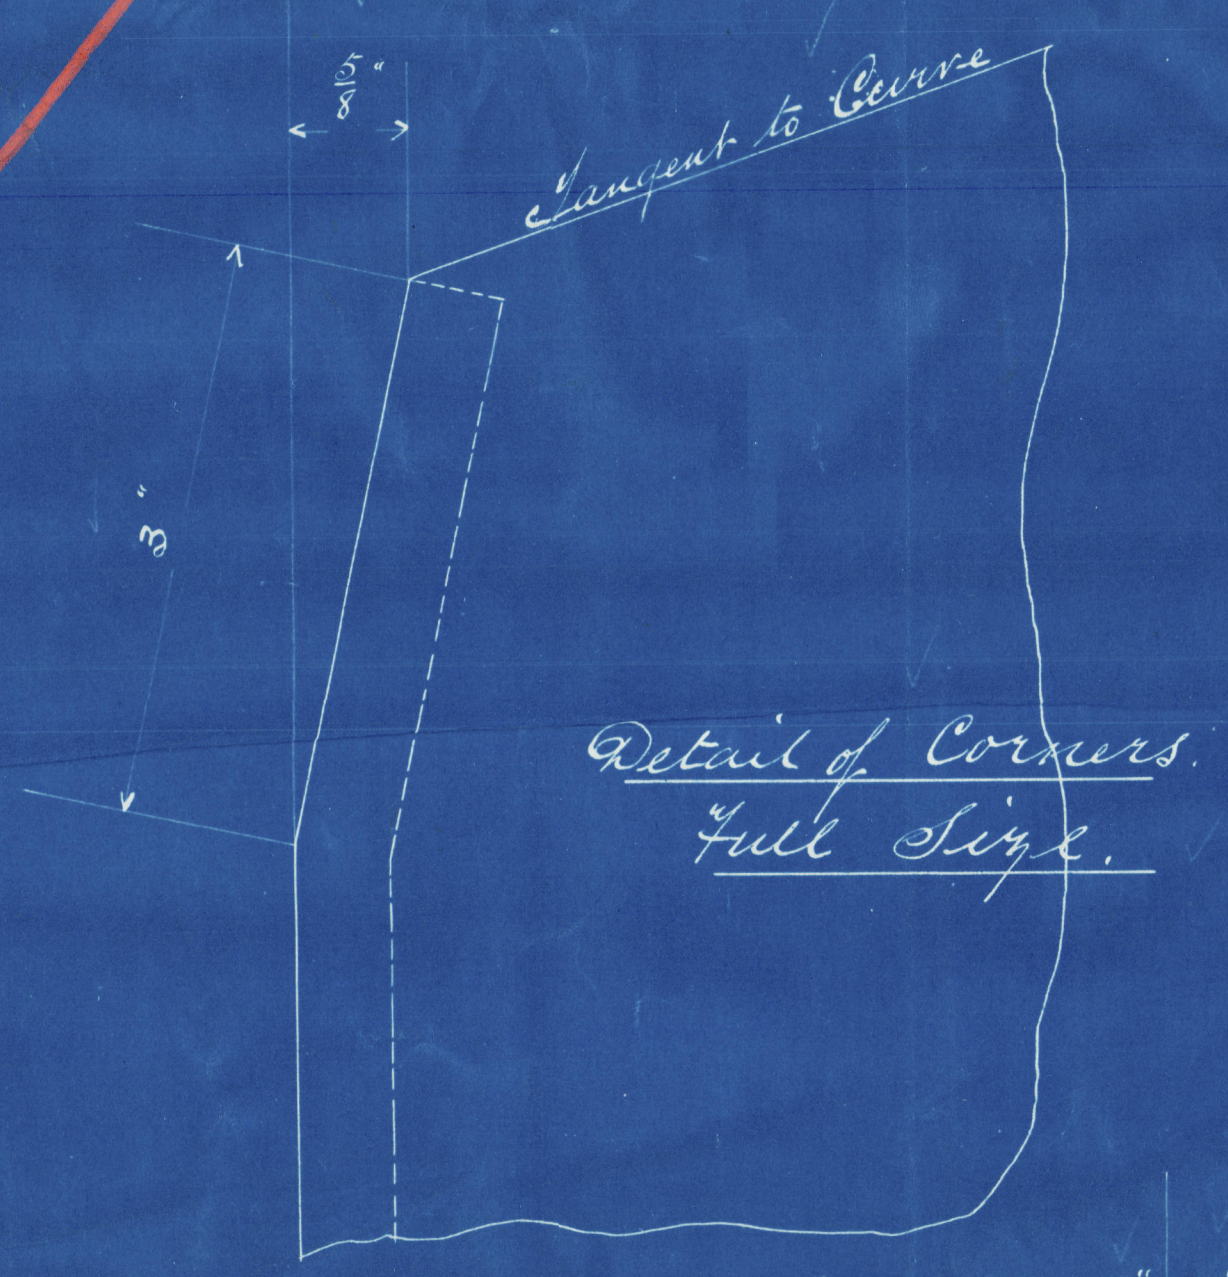


Boilers No 163 & 164

Rurvis Ribbed Furnaces



160 lbs m.p. to Lloyds.

Wray & used 469-471

Scale 1 inch = 1 foot

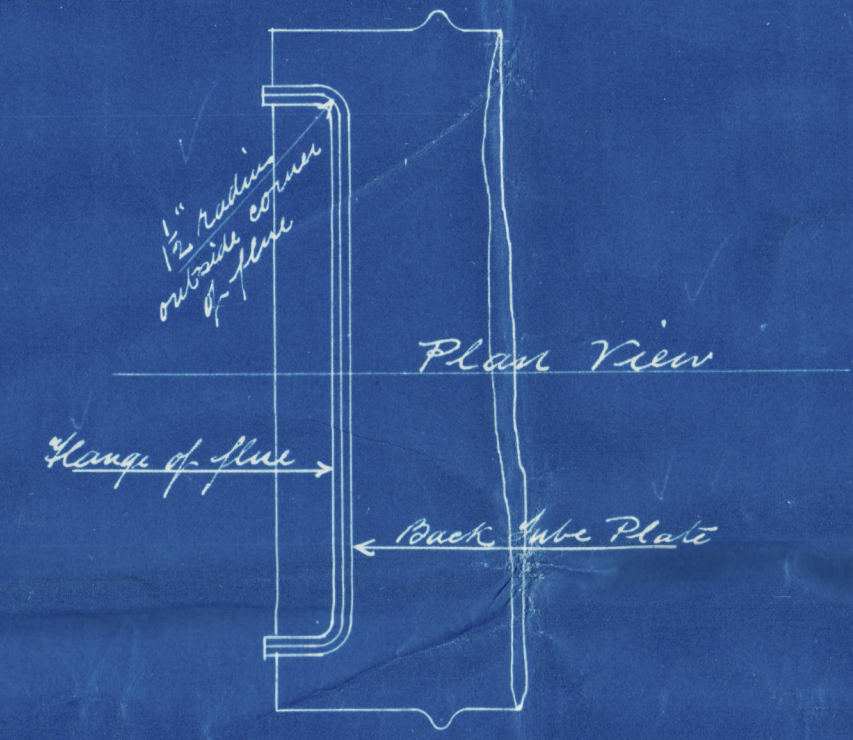

$$\frac{1160(8-2)}{45-5} = 160 \text{ lbs}$$

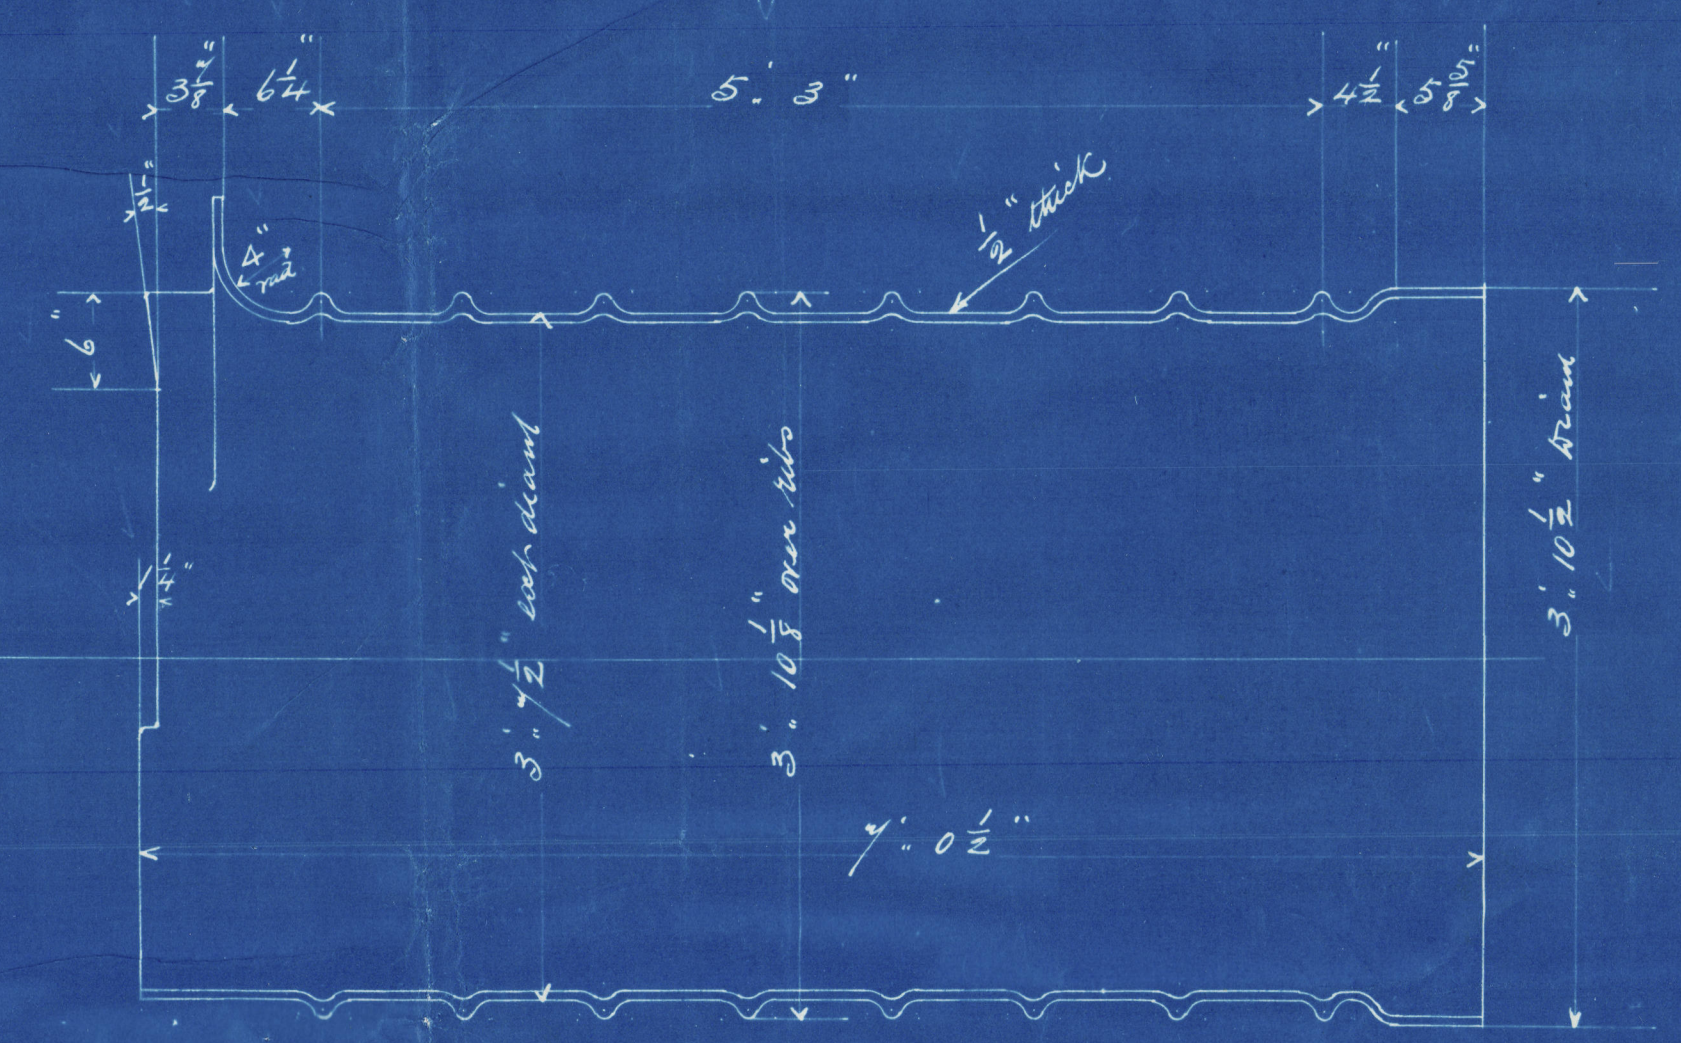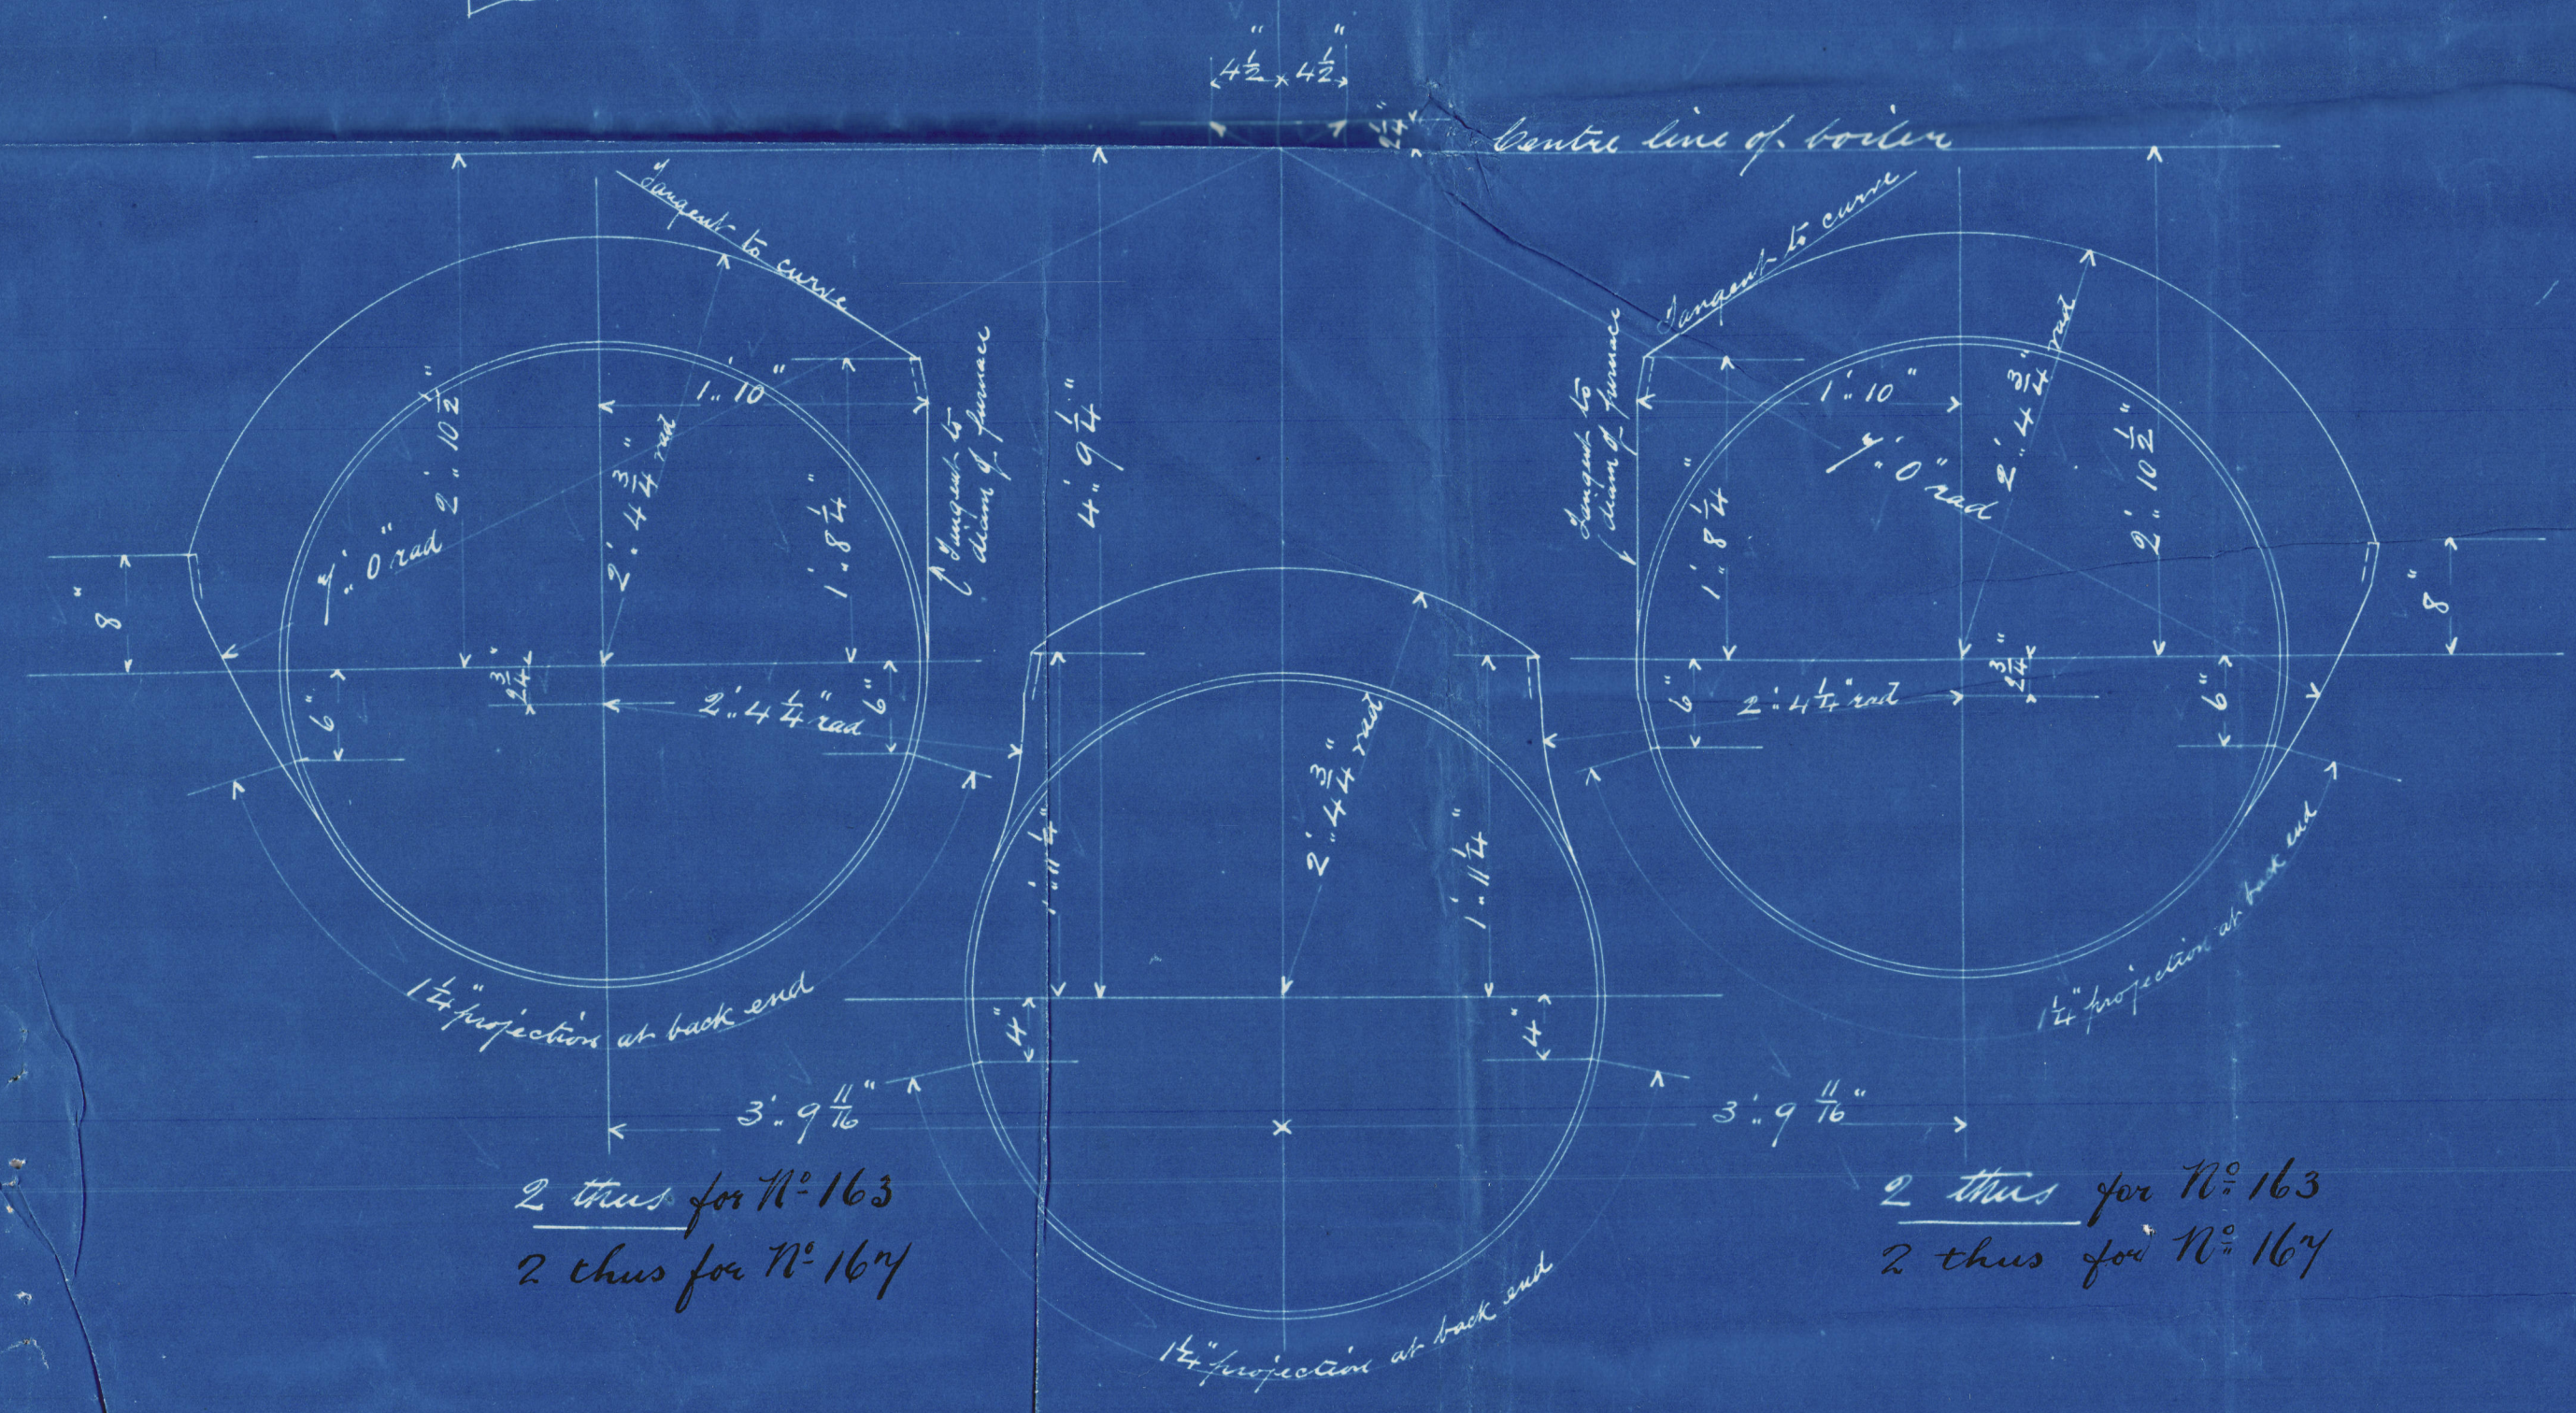

Total No of Flues = { 6 For No 163
6 " No 164