


Ref: 4:7-94

PUMPING ARRANGEMENT

SCALE 1/8" = ONE FOOT.

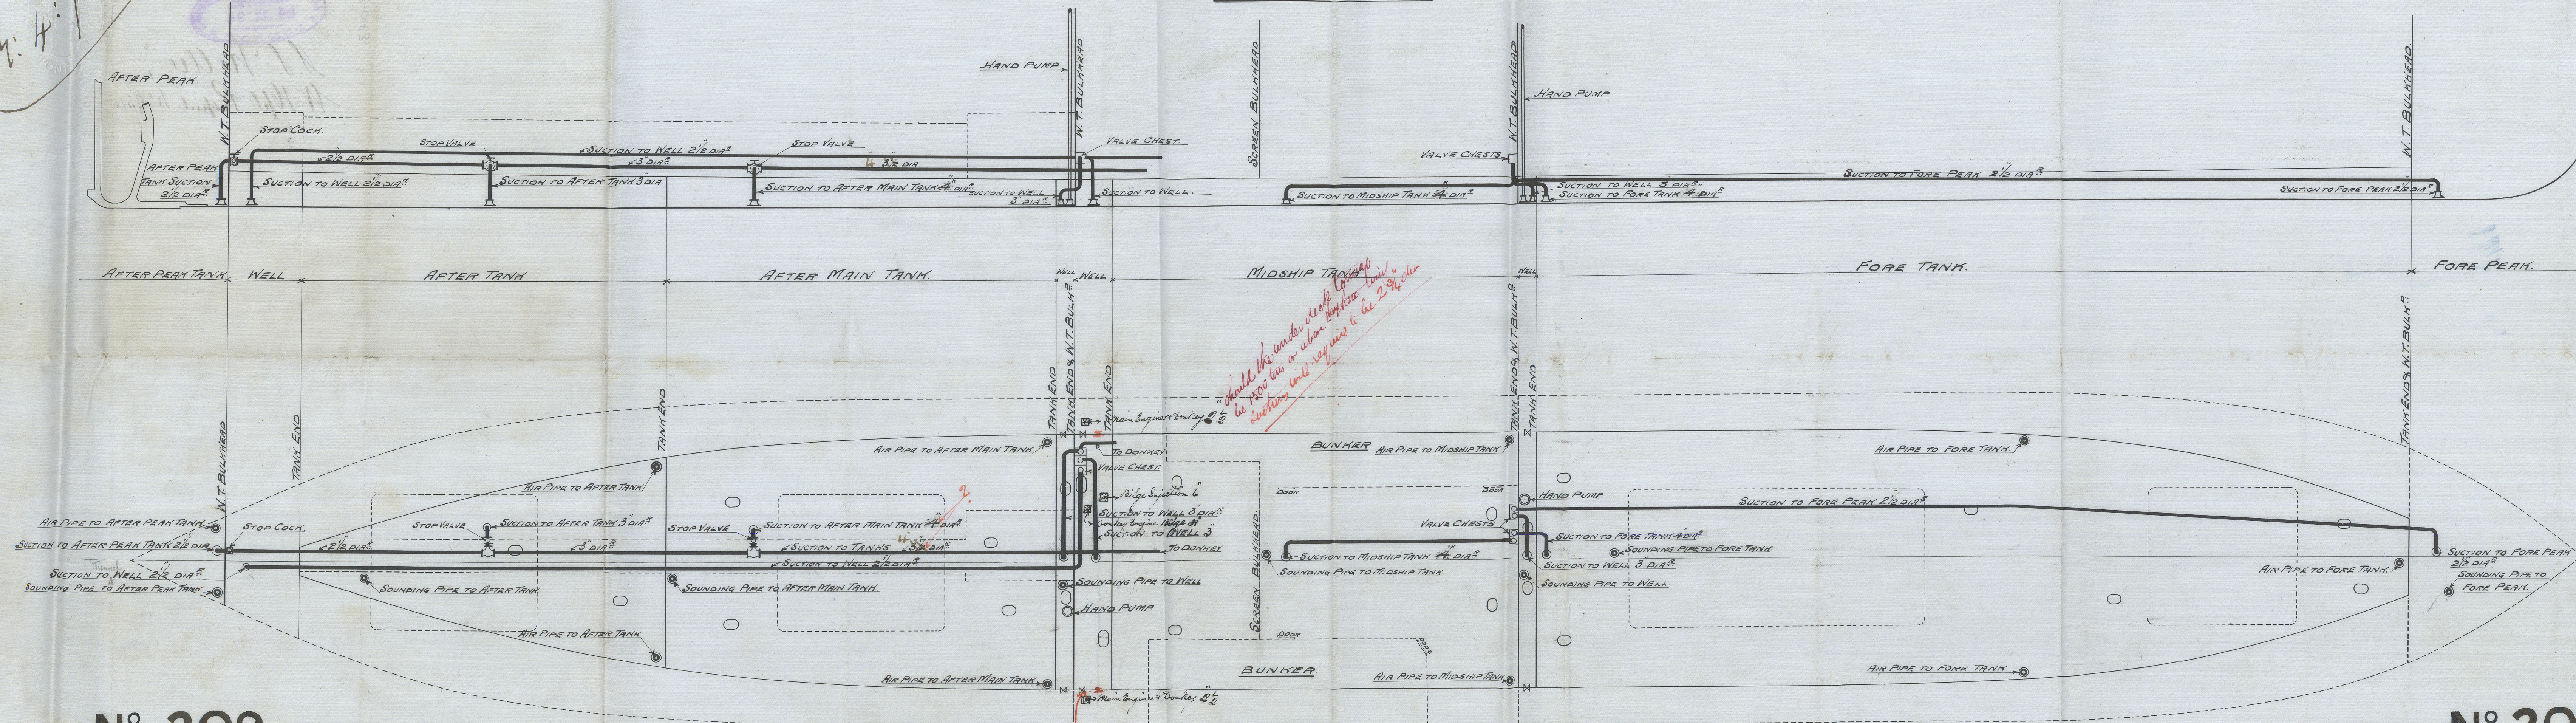

Nº 209

Nº 209

FURNESS, WITBY & CO., LIMITED.
SHIPBUILDERS & REPAIRERS,
WEST HARTLEPOOL,
Tracing No 12146
JUNE 22ND 1894



© 2021
Lloyd's Register
Foundation
PL 373-0173


Furness Writing Co.
No. 209.

Pumping plan


HP L373-0173



S. S. Mollie
W. H. P. Report No. 9516

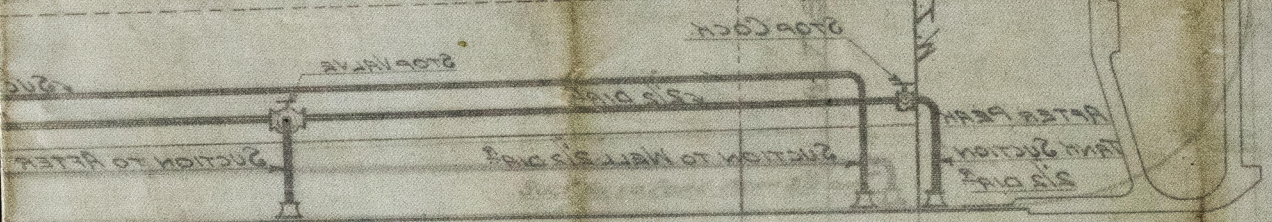

AFTER PUMP TANK WELL

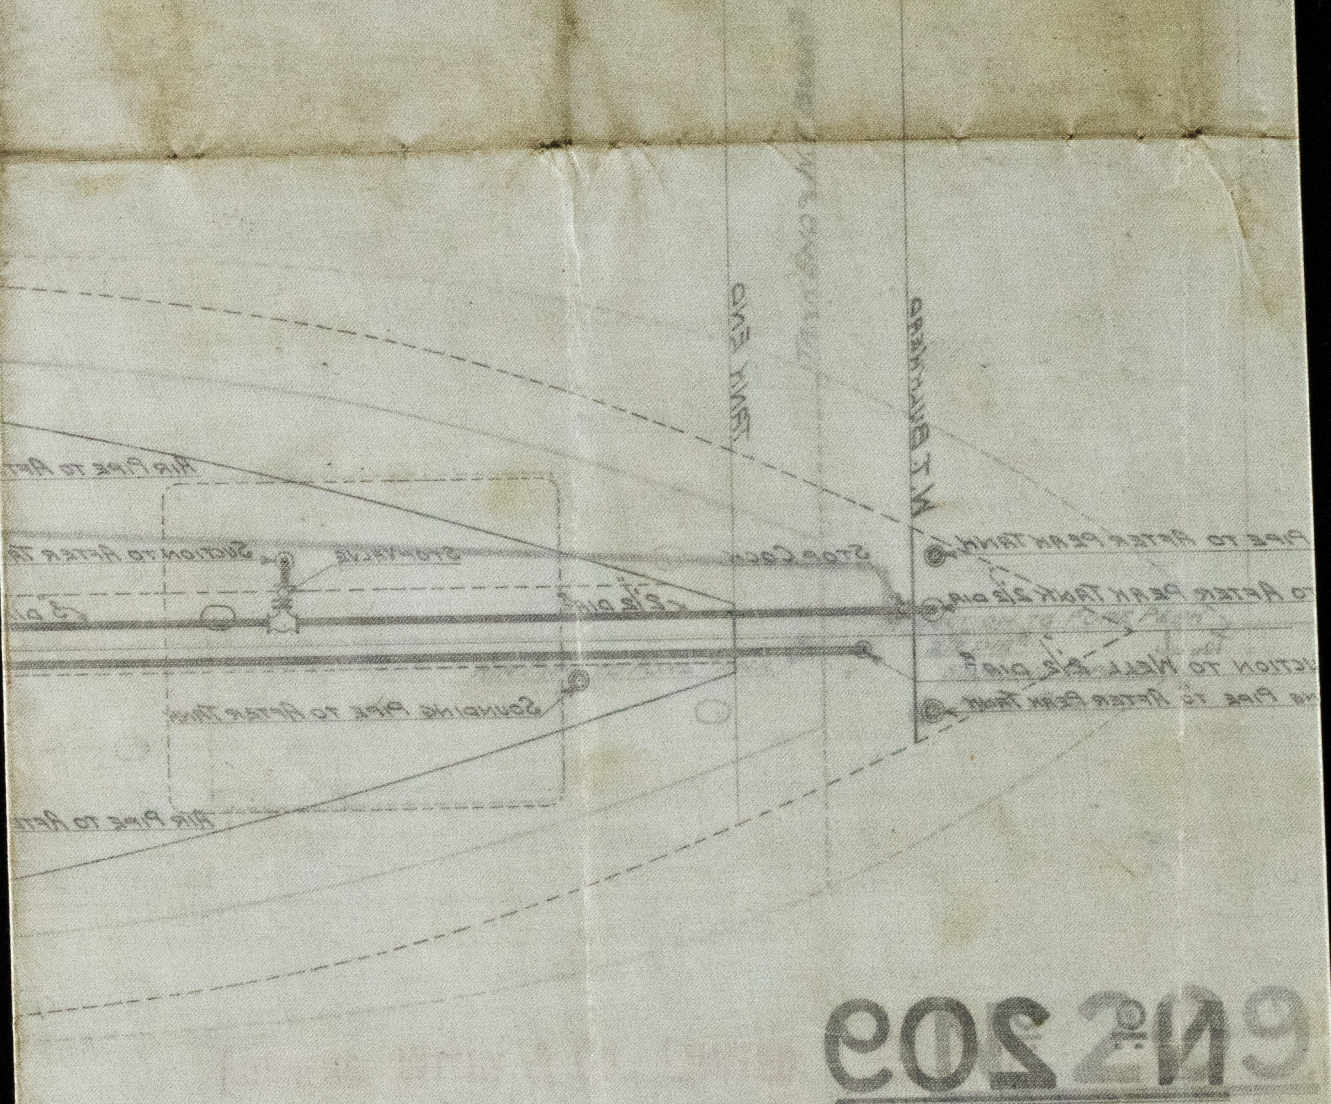

209



© 2021

Lloyd's Register
Foundation