

A hand-drawn sketch of a building with a chimney. A curved line, possibly representing a roof or a path, starts from the left and goes up and over the building. The drawing is on a piece of paper with a faint circular stamp in the background. The text "Dr. 17: 12: 94" is written in the upper left, and "W.T. BURNARD" is written vertically on the right. An arrow points to the bottom right corner with the number "570".

15.12.94

Diagram illustrating the piping system layout for a ship, showing various tanks, wells, and pumps. The layout is divided into sections labeled: AFTER PEAK TANK, WELL, AFTER TANK, AFTER MAIN TANK, FORE MAIN TANK, FORE TANK, and FORE PEAK.

Key components and connections include:

- After Peak Tank:** AIR PIPE TO A. PEAK, 2 1/2" SUCTION TO AFTER PEAK, SOUNDING PIPE TO A. PEAK.
- Well:** AIR PIPE, STOP COCKS, STOP VALVE, SUCTION TO AFTER TANK 3" DIA, SOUNDING PIPE TO AFTER TANK, SUCTION TO TUNNEL WELL, SUCTION TO WELL 3 1/2" DIA, AIR PIPE.
- After Tank:** HAND PUMP, STOP VALVE, SUCTION TO AFTER MAIN TANK 4" DIA, SOUNDING PIPE TO R.M. TANK, SUCTION TO WELLS, AIR PIPE.
- After Main Tank:** HAND PUMP, SOUNDING PIPE, AIR PIPE, BUNKER, TO BALLAST DONKEY, E.R. WELL SUCTION 3" DIA, SOUNDING PIPE TO WELL.
- Fore Main Tank:** BILGE SUCTION 2 3/4" DIA, HAND PUMP, SOUNDING PIPE, AIR PIPE, BUNKER, SOUNDING PIPE TO FORE MAIN TANK, SUCTION TO FORE MAIN TANK 4" DIA, FORE WELL SUCTION 3" DIA, FORE TANK SUCTION 3" DIA, SUCTION TO WELL 3" DIA, SOUNDING PIPE TO WELL.
- Fore Tank:** HAND PUMP, SUCTION TO FORE TANK 3" DIA, SOUNDING PIPE TO FORE TANK, AIR PIPE.
- Fore Peak:** SUCTION TO FORE PEAK 2 1/2" DIA, SOUNDING PIPE TO FORE PEAK, AIR PIPE.

Dimensions and labels for various pipes and components are provided throughout the diagram. The drawing is signed "H.A. 17-12-94" and includes a date stamp "13 DEC 94".

| | | |
|---|-------------------------------|--------------------|
| A | MAIN ENGINES, BILGE INJECTION | 6 DIA ^R |
| B | " " & FEED DKY | 2 3/4 PORT |
| C | " " " " " | 3 1/4 STARBOARD |
| D | " " DIRECT | 3 1/2 |
| E | BALLI " " | 3 1/2 |

H.A.
17-12-94

Furness, Withy & Co.

No. 213.

HPL 375-0013

WEST HAVILLAGE

DECEMBER 10/94

SHIPPING DEPT & RECEIVERS

LAUNCH NO 15433


FORWESS' MITHA & CO. LONDON



S.D. Verbenia

W. Hpl. Report No. 9663

12-15-94
H.C.

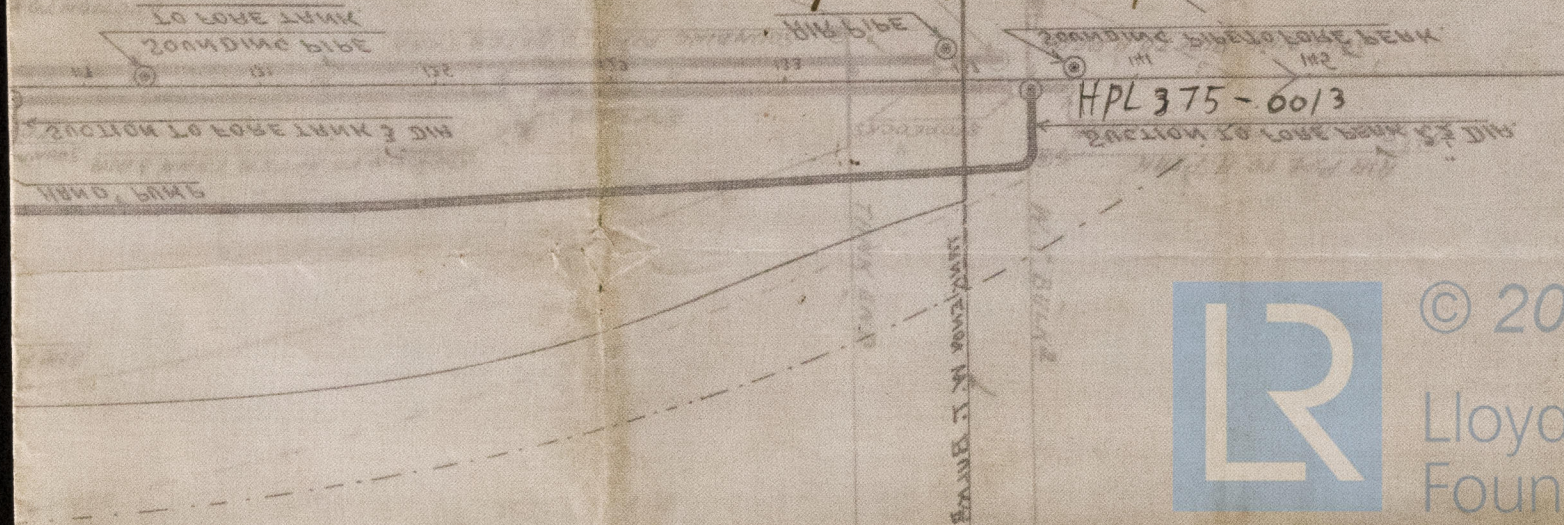

© 2020

Lloyd's Register
Foundation