
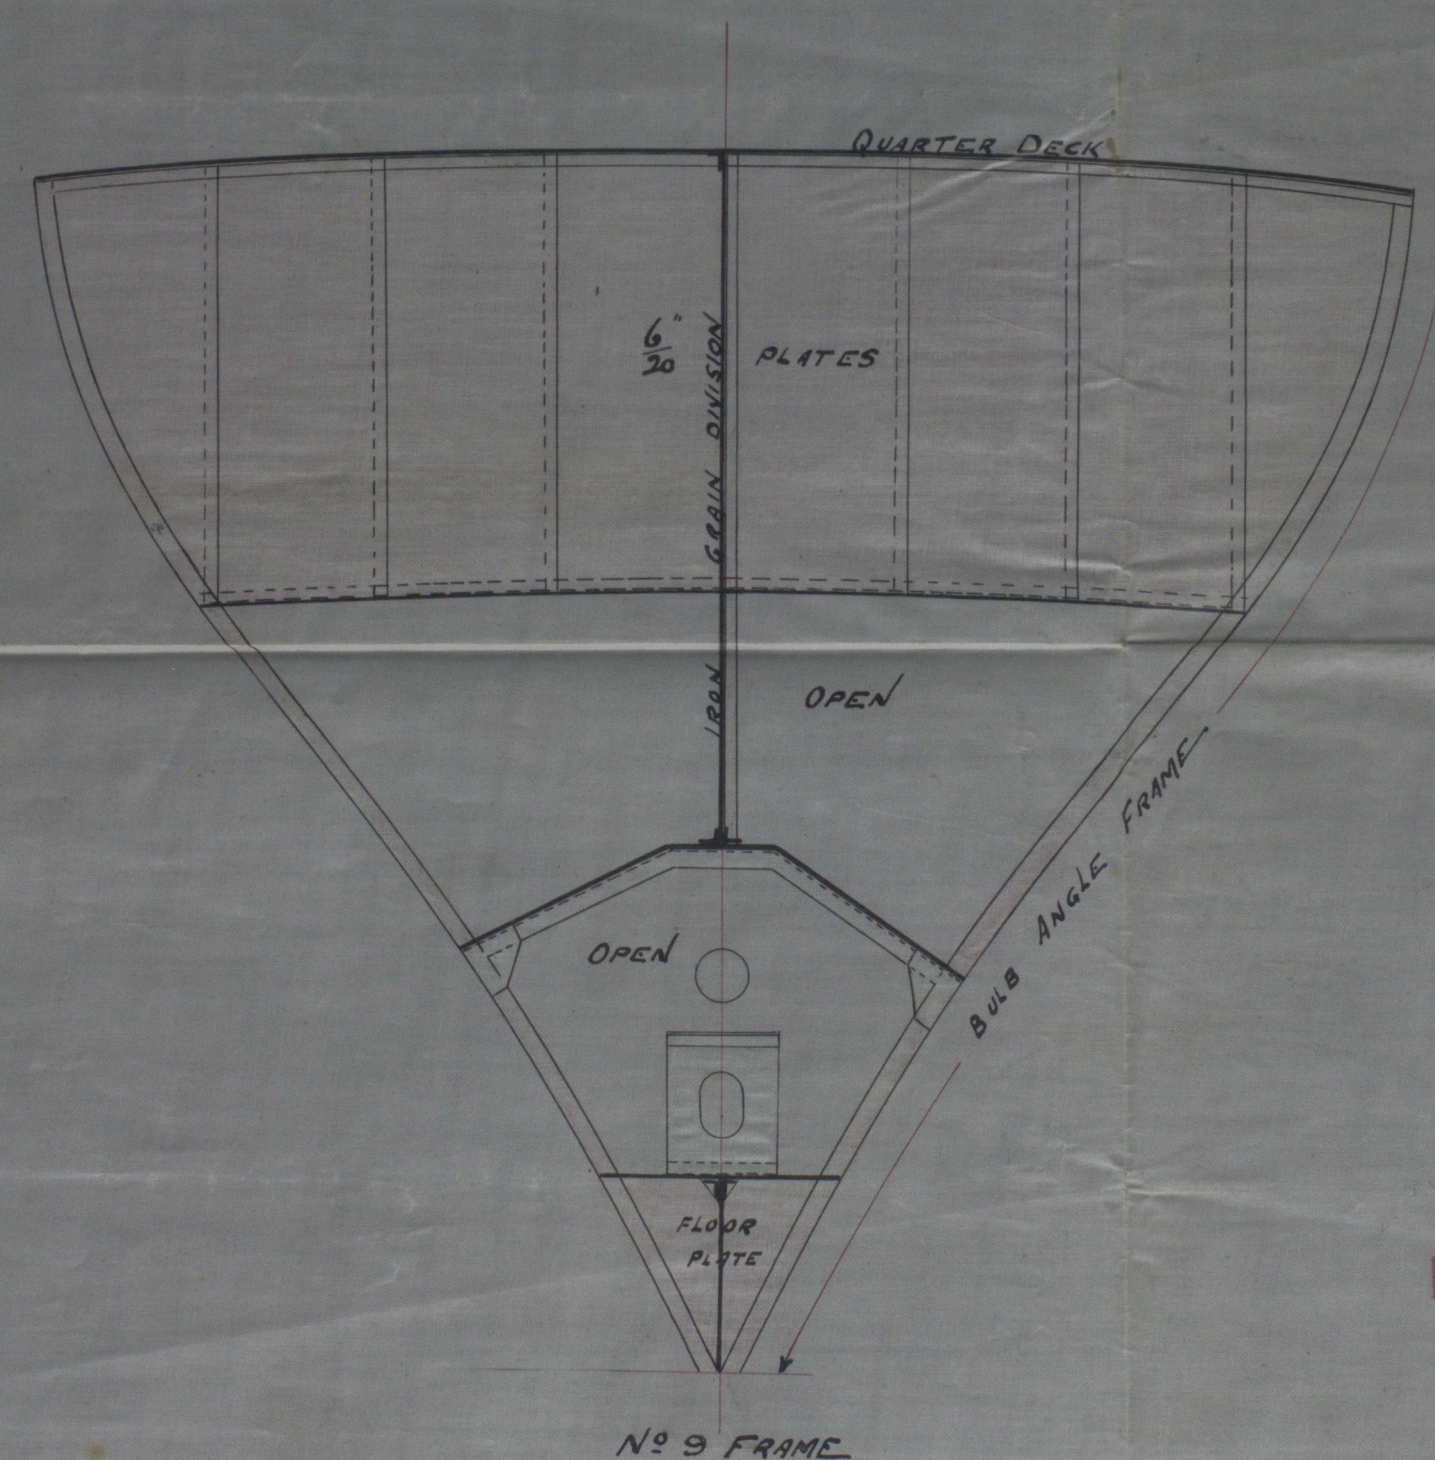



27.9.94

N^o 213. SKETCH SHEWING PROPOSED
METHOD OF FITTING STERN
TUBE (KITCHING'S PATENT)

SCALE $\frac{1}{4}$ " = 1 FOOT

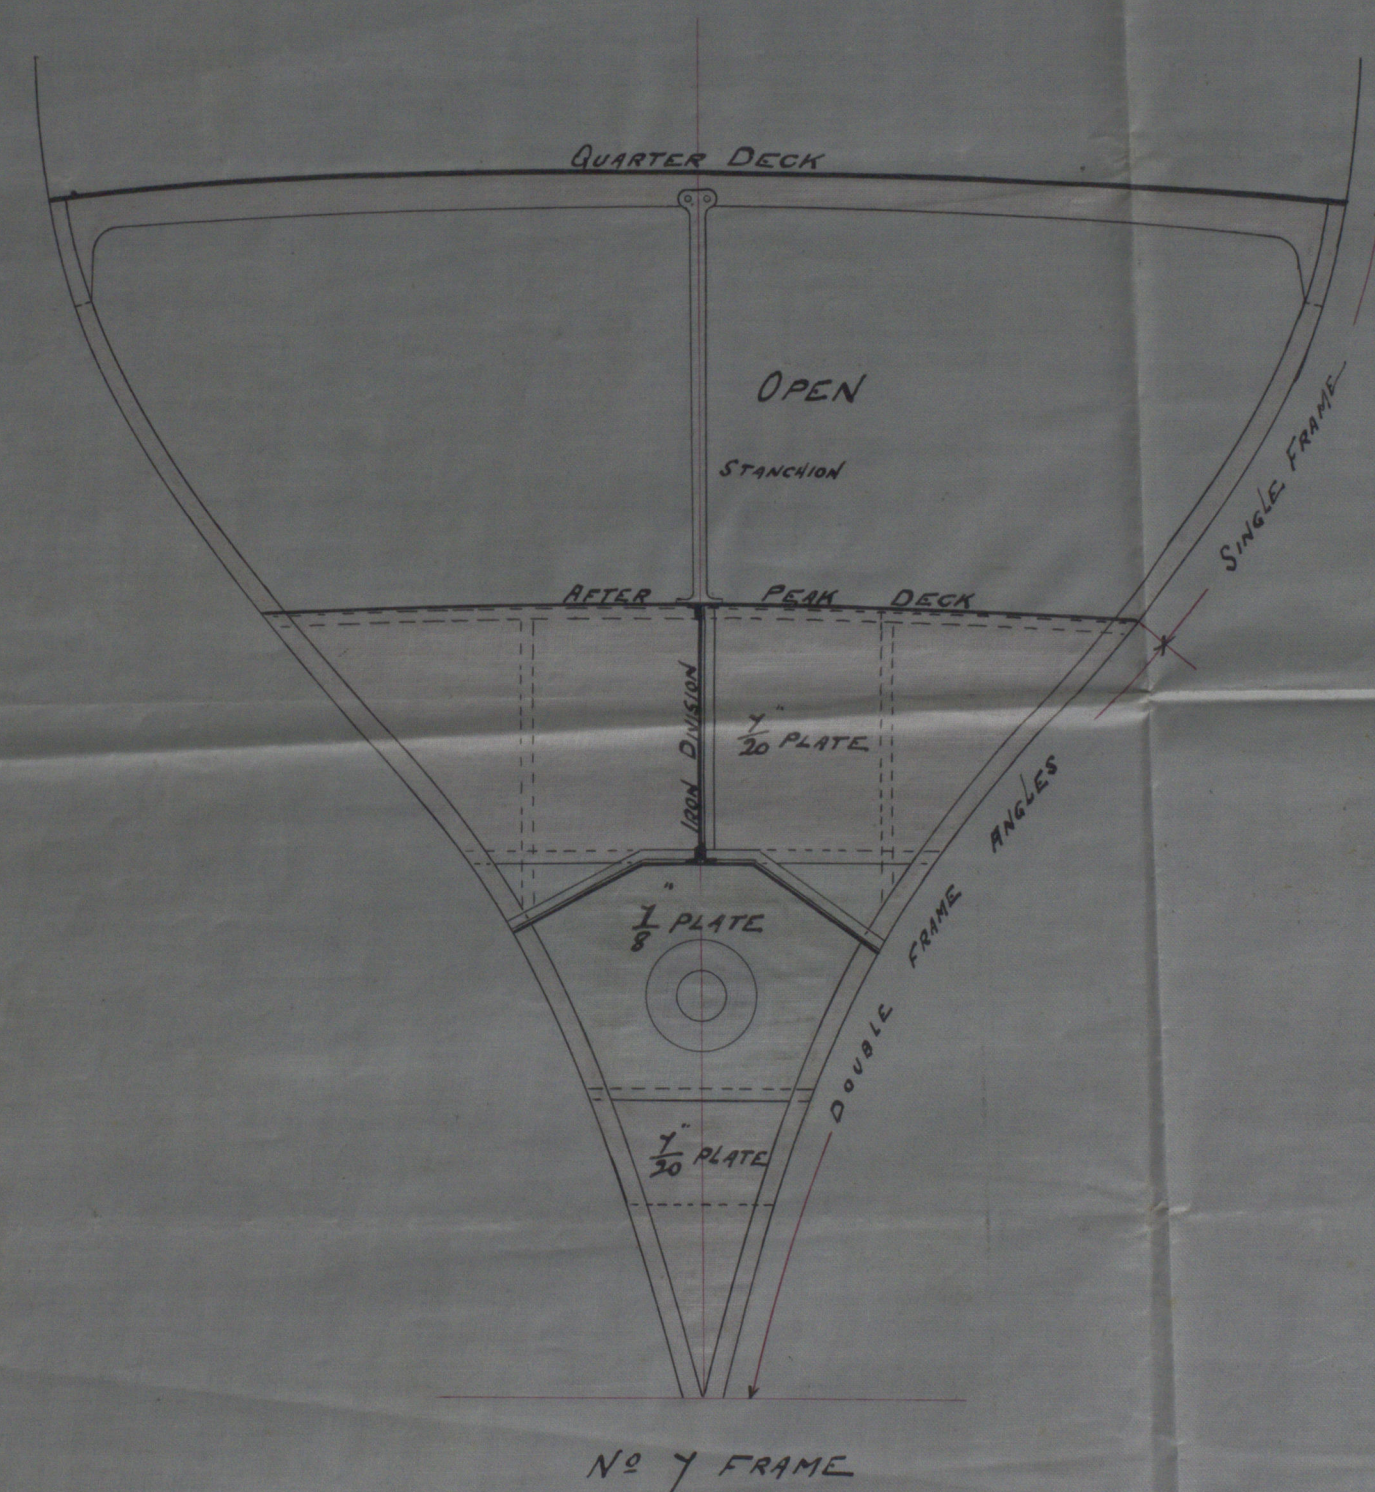


FURNESS, WILBY & CO., LIMITED.
SHIPBUILDERS & REPAIRERS.
WEST HARTLEPOOL.
24th Sept 1894.

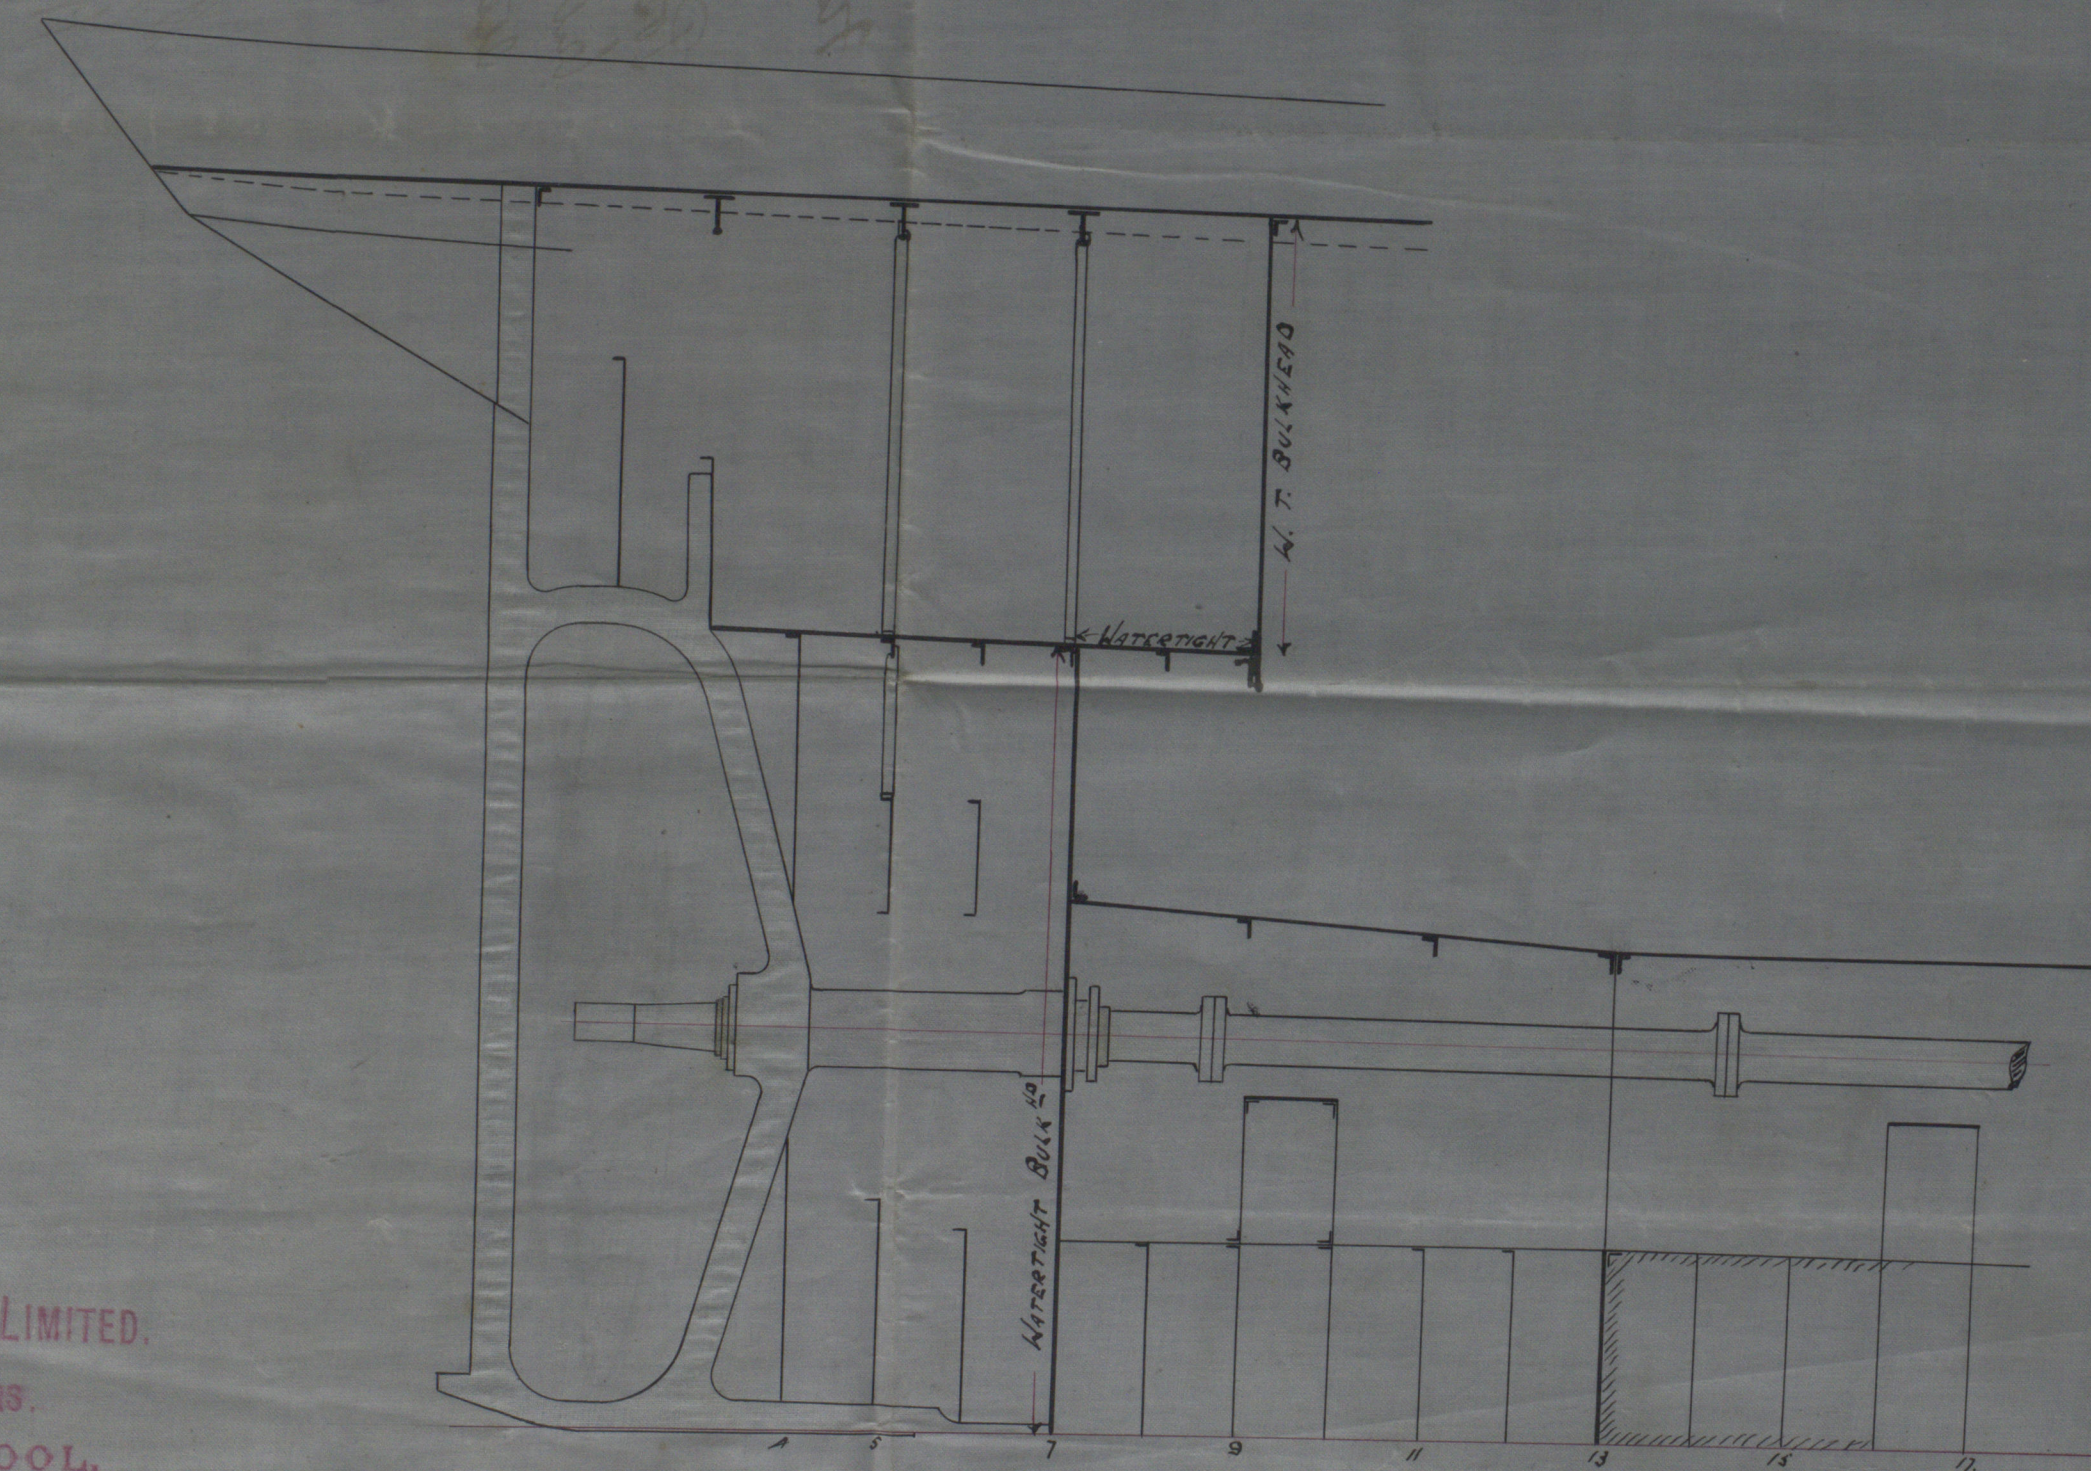

27.9.94

27/9/94

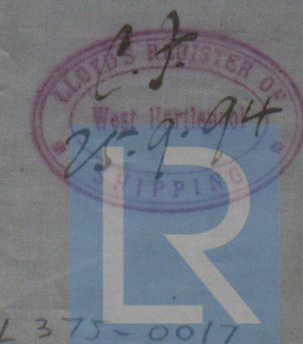

© 2020

Lloyd's Register
Foundation

Furness Writing Co.
No. 213.

Position of After
Bulkhead for Short
Stern tube.



S. S. Verbens

W. W. Pl. Report No. 9663

HPL 375-0017

77-1007

(KITCHINGS' PATENT)
 METHOD OF FITTING STEAM
 VALVES AND DISCHARGING

© 2020

Lloyd's Register
Foundation