




19.7.95  
Y. 8. 95

# PROFILE. S.S. 509.

SCALE  $\frac{1}{8}$ " INCH = 1 FT

BEAMS MARKED A BULBS  $11 \times \frac{1}{2}$  double  $6 \times 4 \times 10 \times 20$   
SINGLE ANGLE  $3 \frac{1}{2} \times 3 \frac{1}{2} \times \frac{1}{2}$   
B —  $10 \frac{1}{2} \times \frac{1}{2}$  DOUBLE —  $3 \frac{1}{2} \times 3 \frac{1}{2} \times \frac{1}{2}$

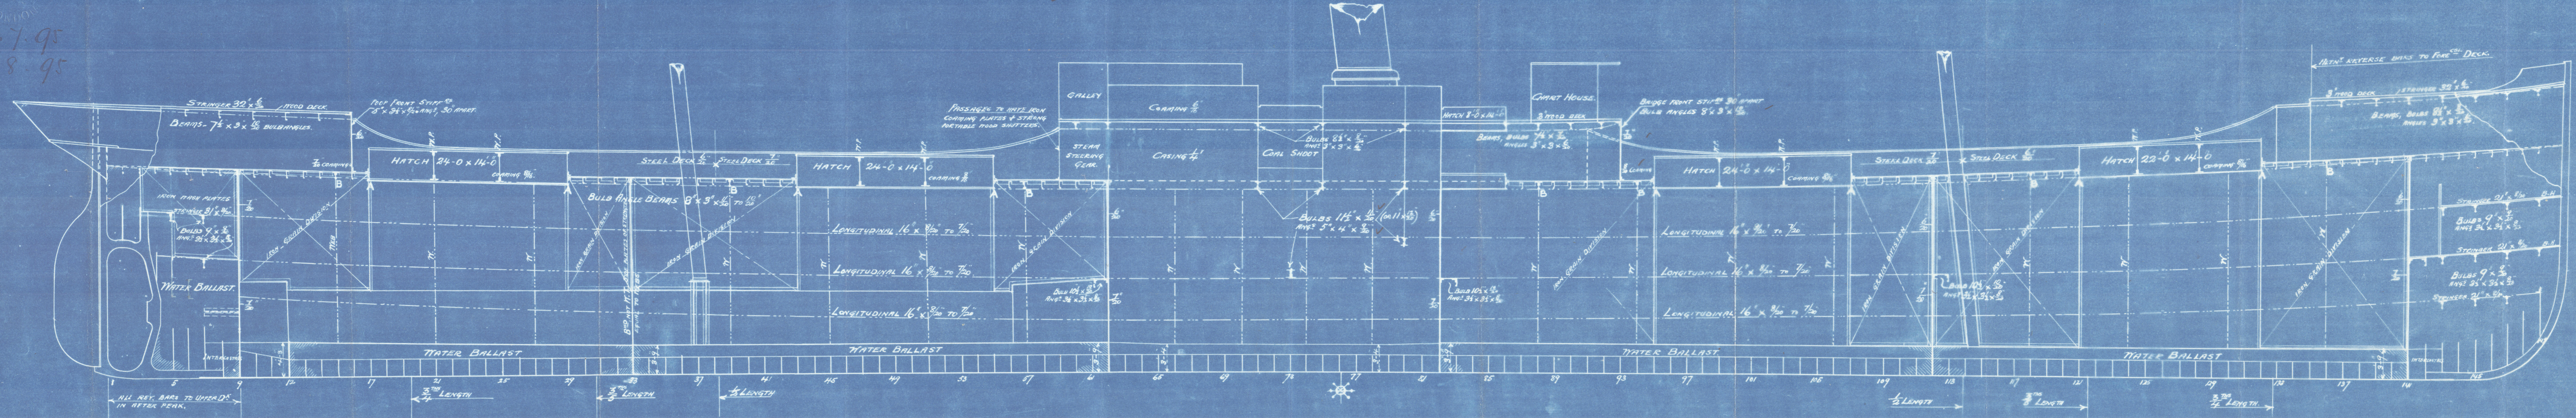

509

H.L.  
18/7/95



© 2020  
Lloyd's Register  
Foundation  
HPL376-0183



W. Gray & Co. Ltd.  
Sp. no 509

Profile  
2

W. Hpl. Report No 9736



S.S. "Bertholuy"  
W. Hpl. Report No 9837



HPL376 -0183



© 2020

Lloyd's Register  
Foundation