

Marine Engines No 1249


BLAIR & COY., LTD.
ENGINEERS,
14 NOV. 95
STOCKTON-ON-TEES.

18.11.95

PUMPING ARRANGEMENT

SCALE 1/8" = ONE FOOT.

APPROXIMATE TONNAGE UNDER DECK 2134 TONS

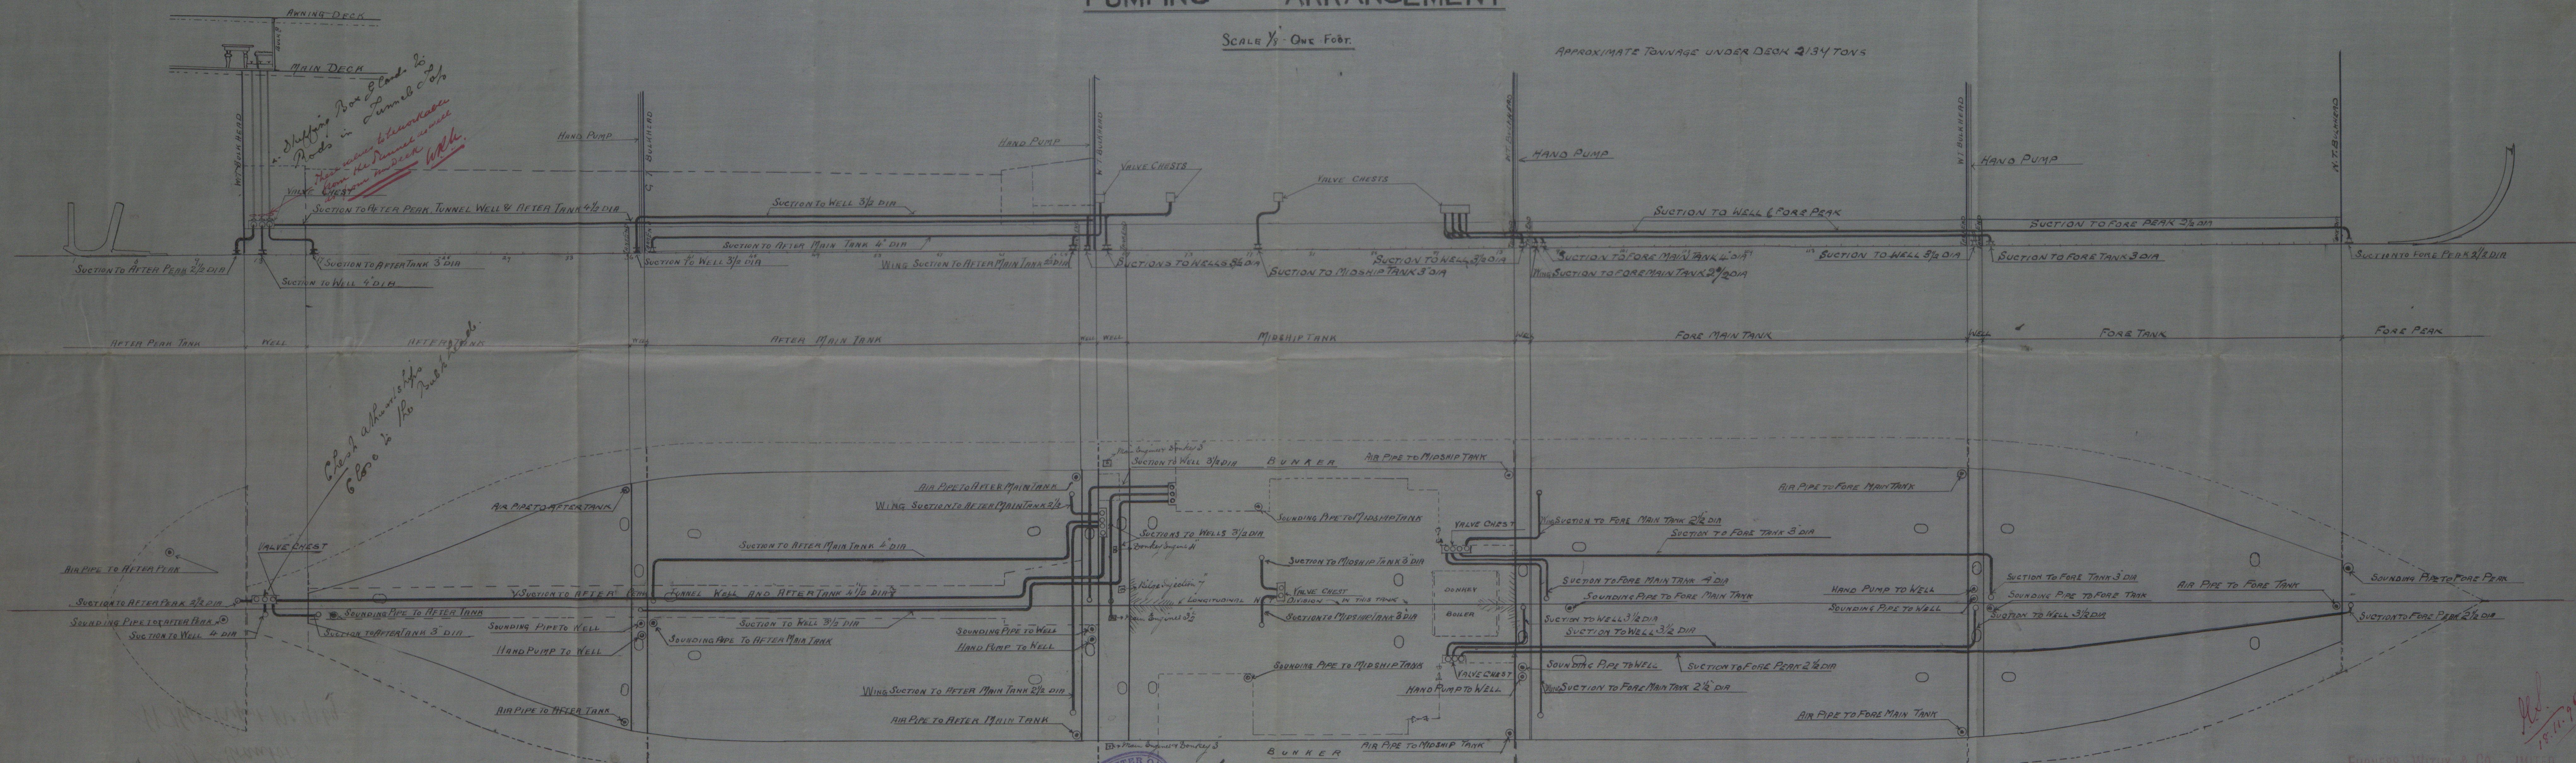

N 220


LODGE REGISTER OF
ROYAL EXCHANGE
STOCKTON-ON-TEES
SHIP

FURNESS, WILBY & CO., LIMITED.
TRADING NO 1313
SHIP
NOV 6th 1895
WEST HARTLEPOOL.

Burness Worthing Co.
No. 220.

Pumping plan.

S.S. Grantor,
W. Hpl. Report No. 9869.

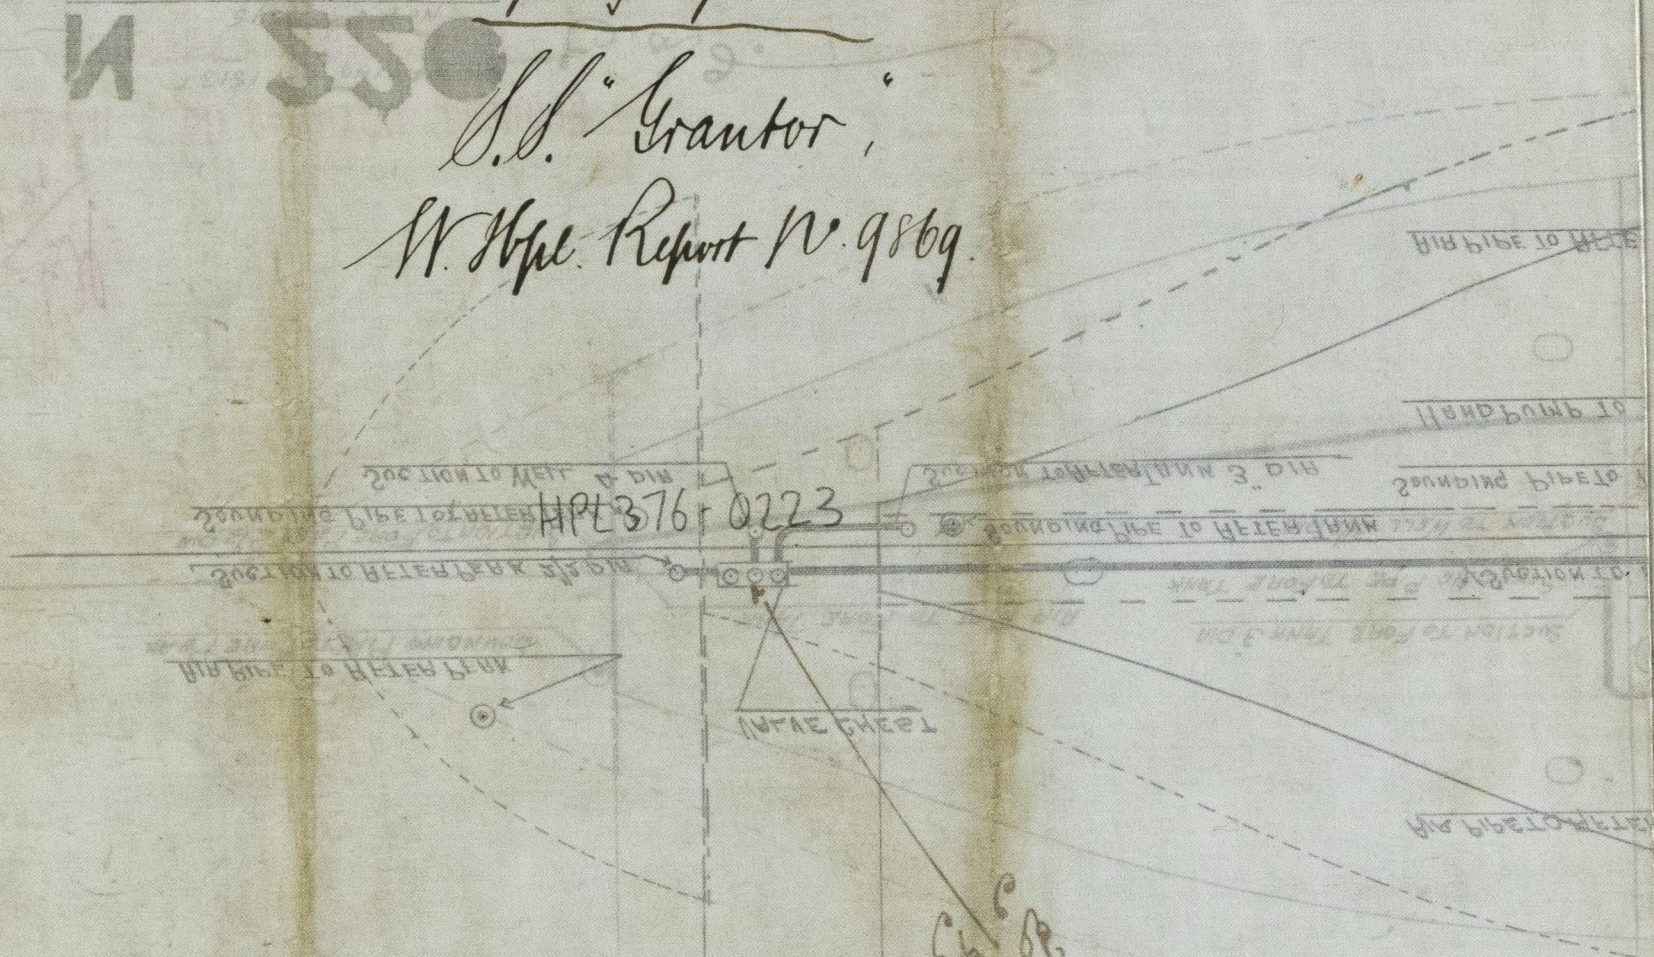

© 2020

Lloyd's Register
Foundation