

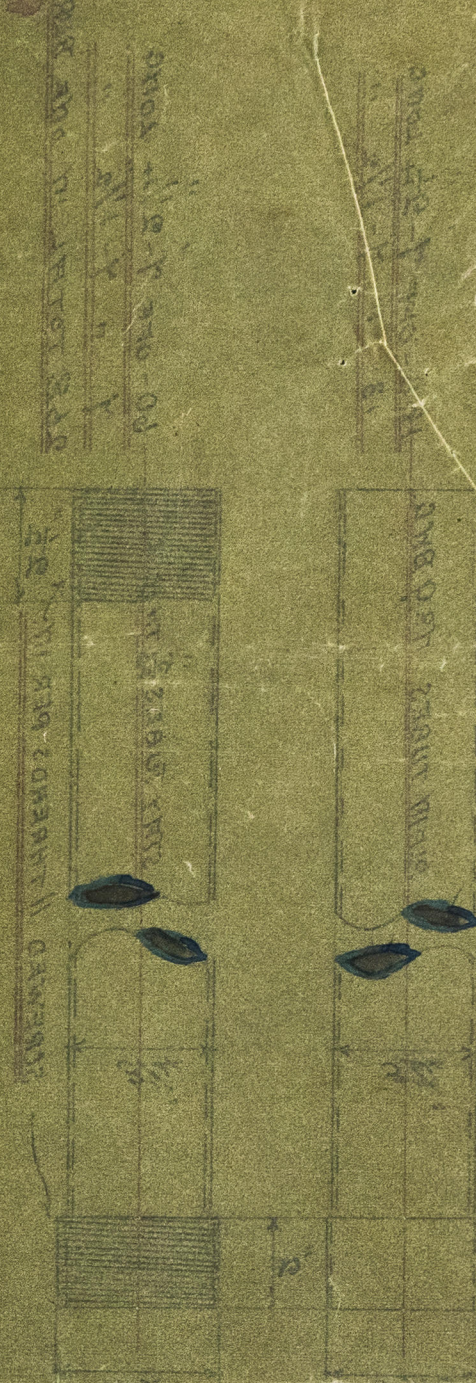


HPL 377-0210

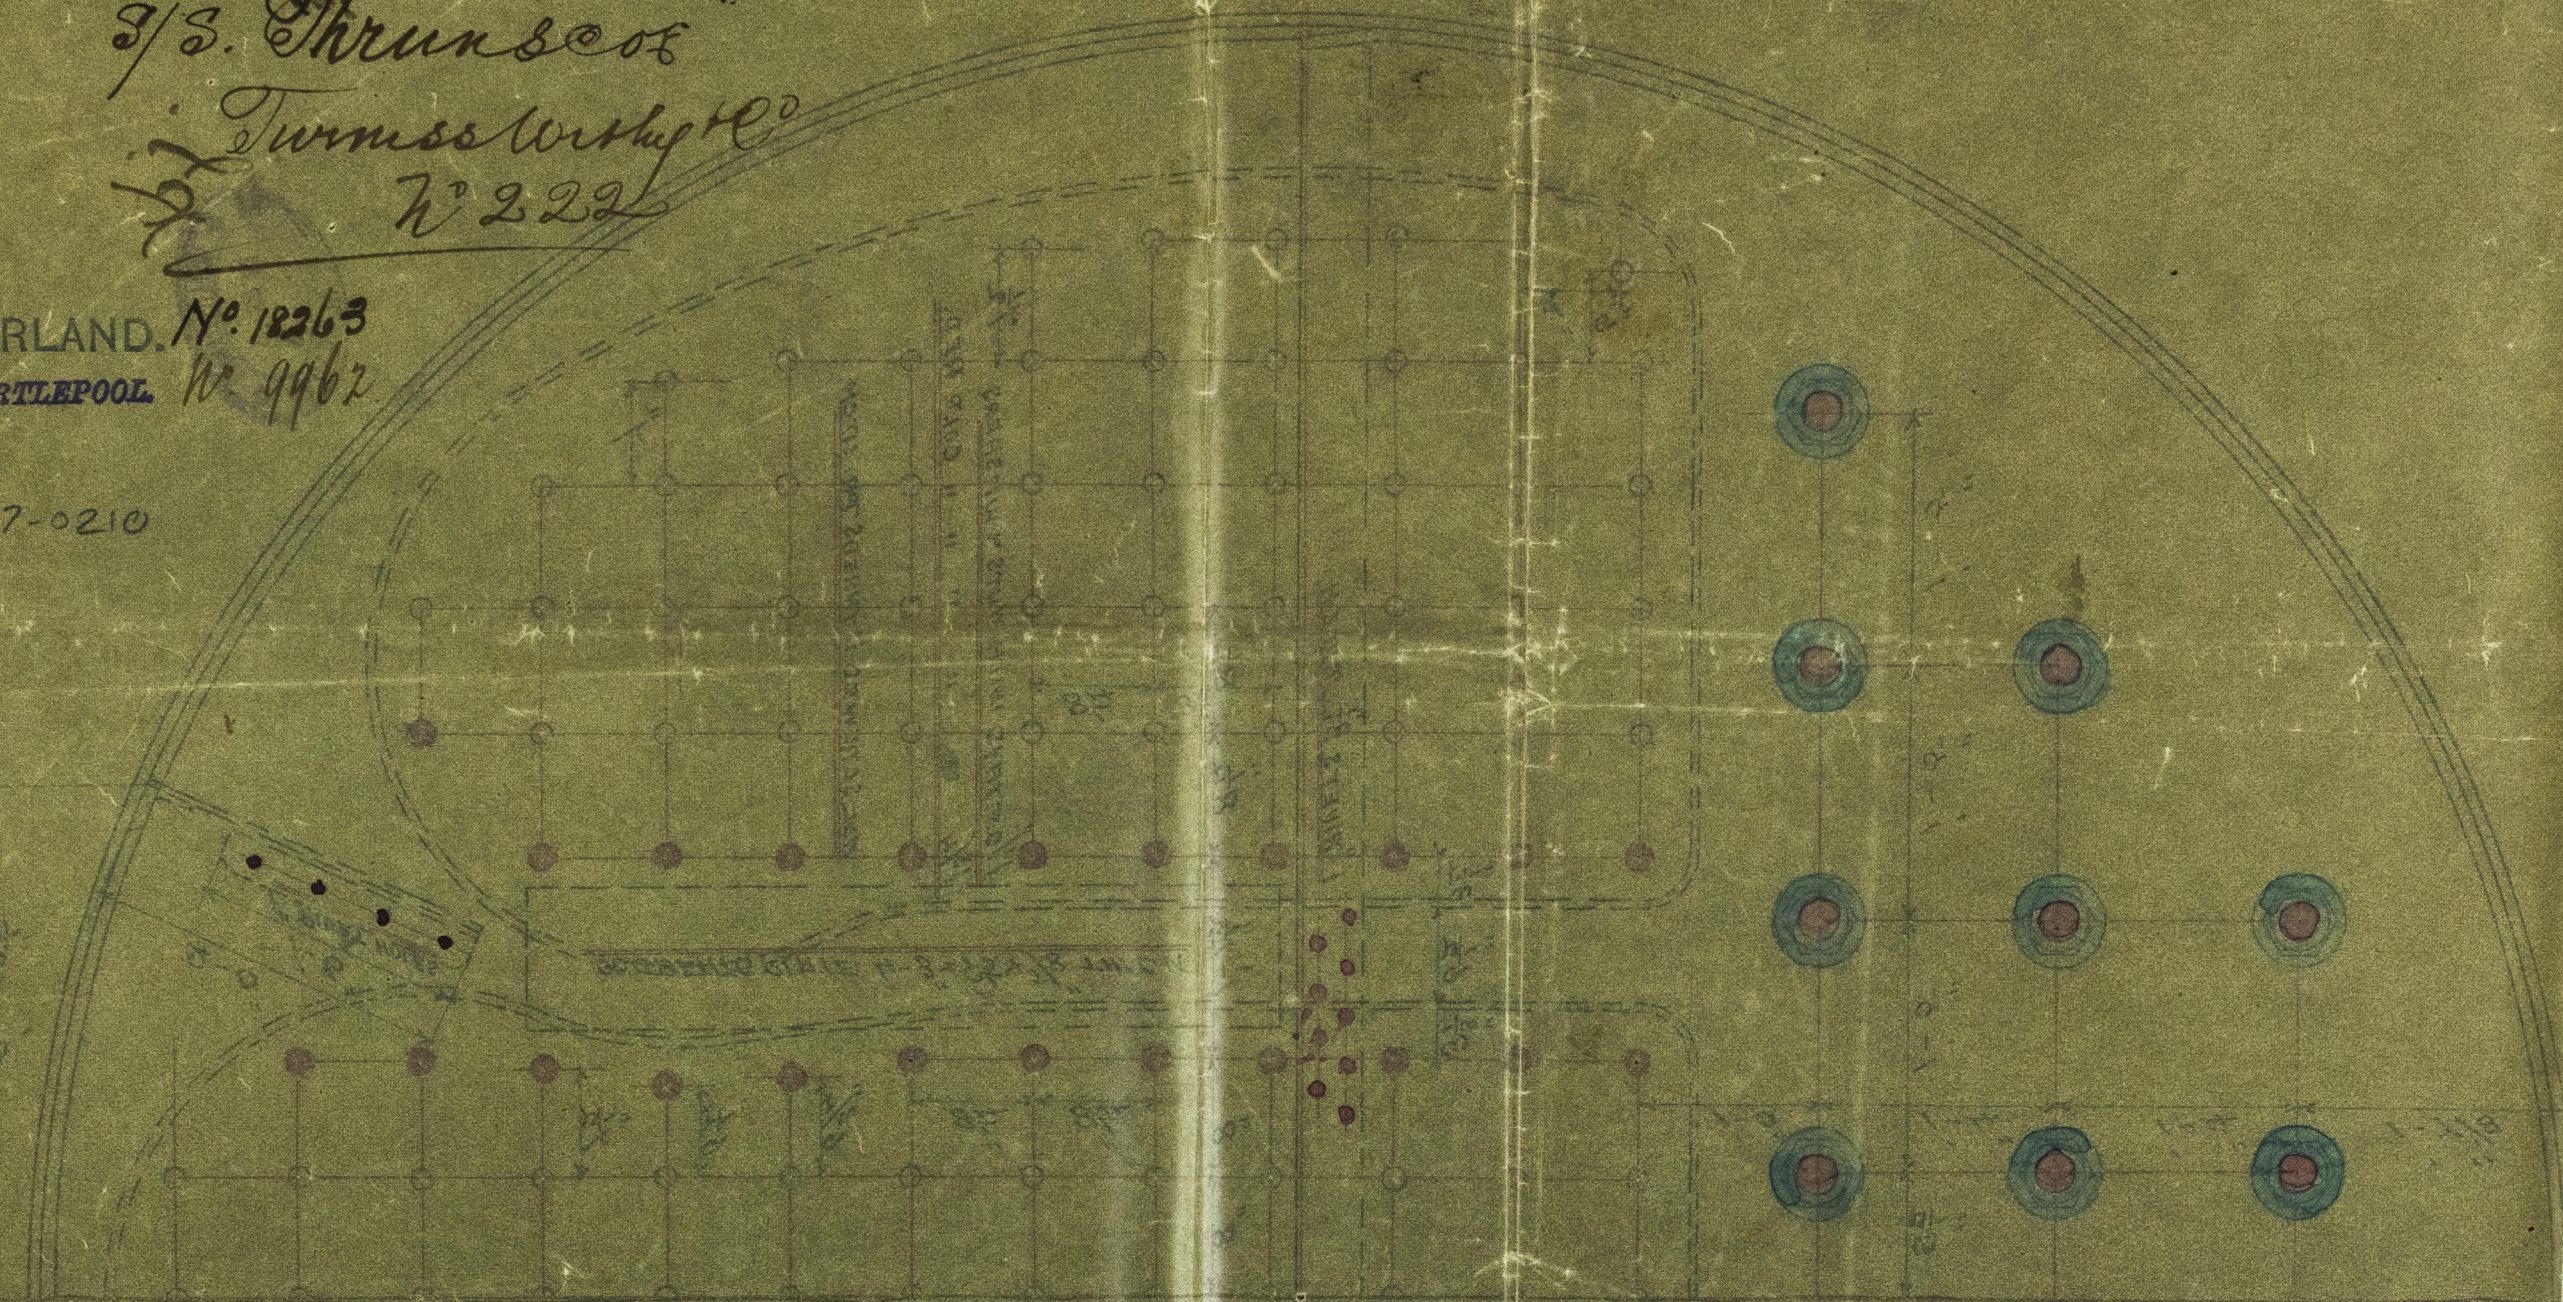

№ 3 OFF 2
CONTRACT № 183

59/2/62
Gordon

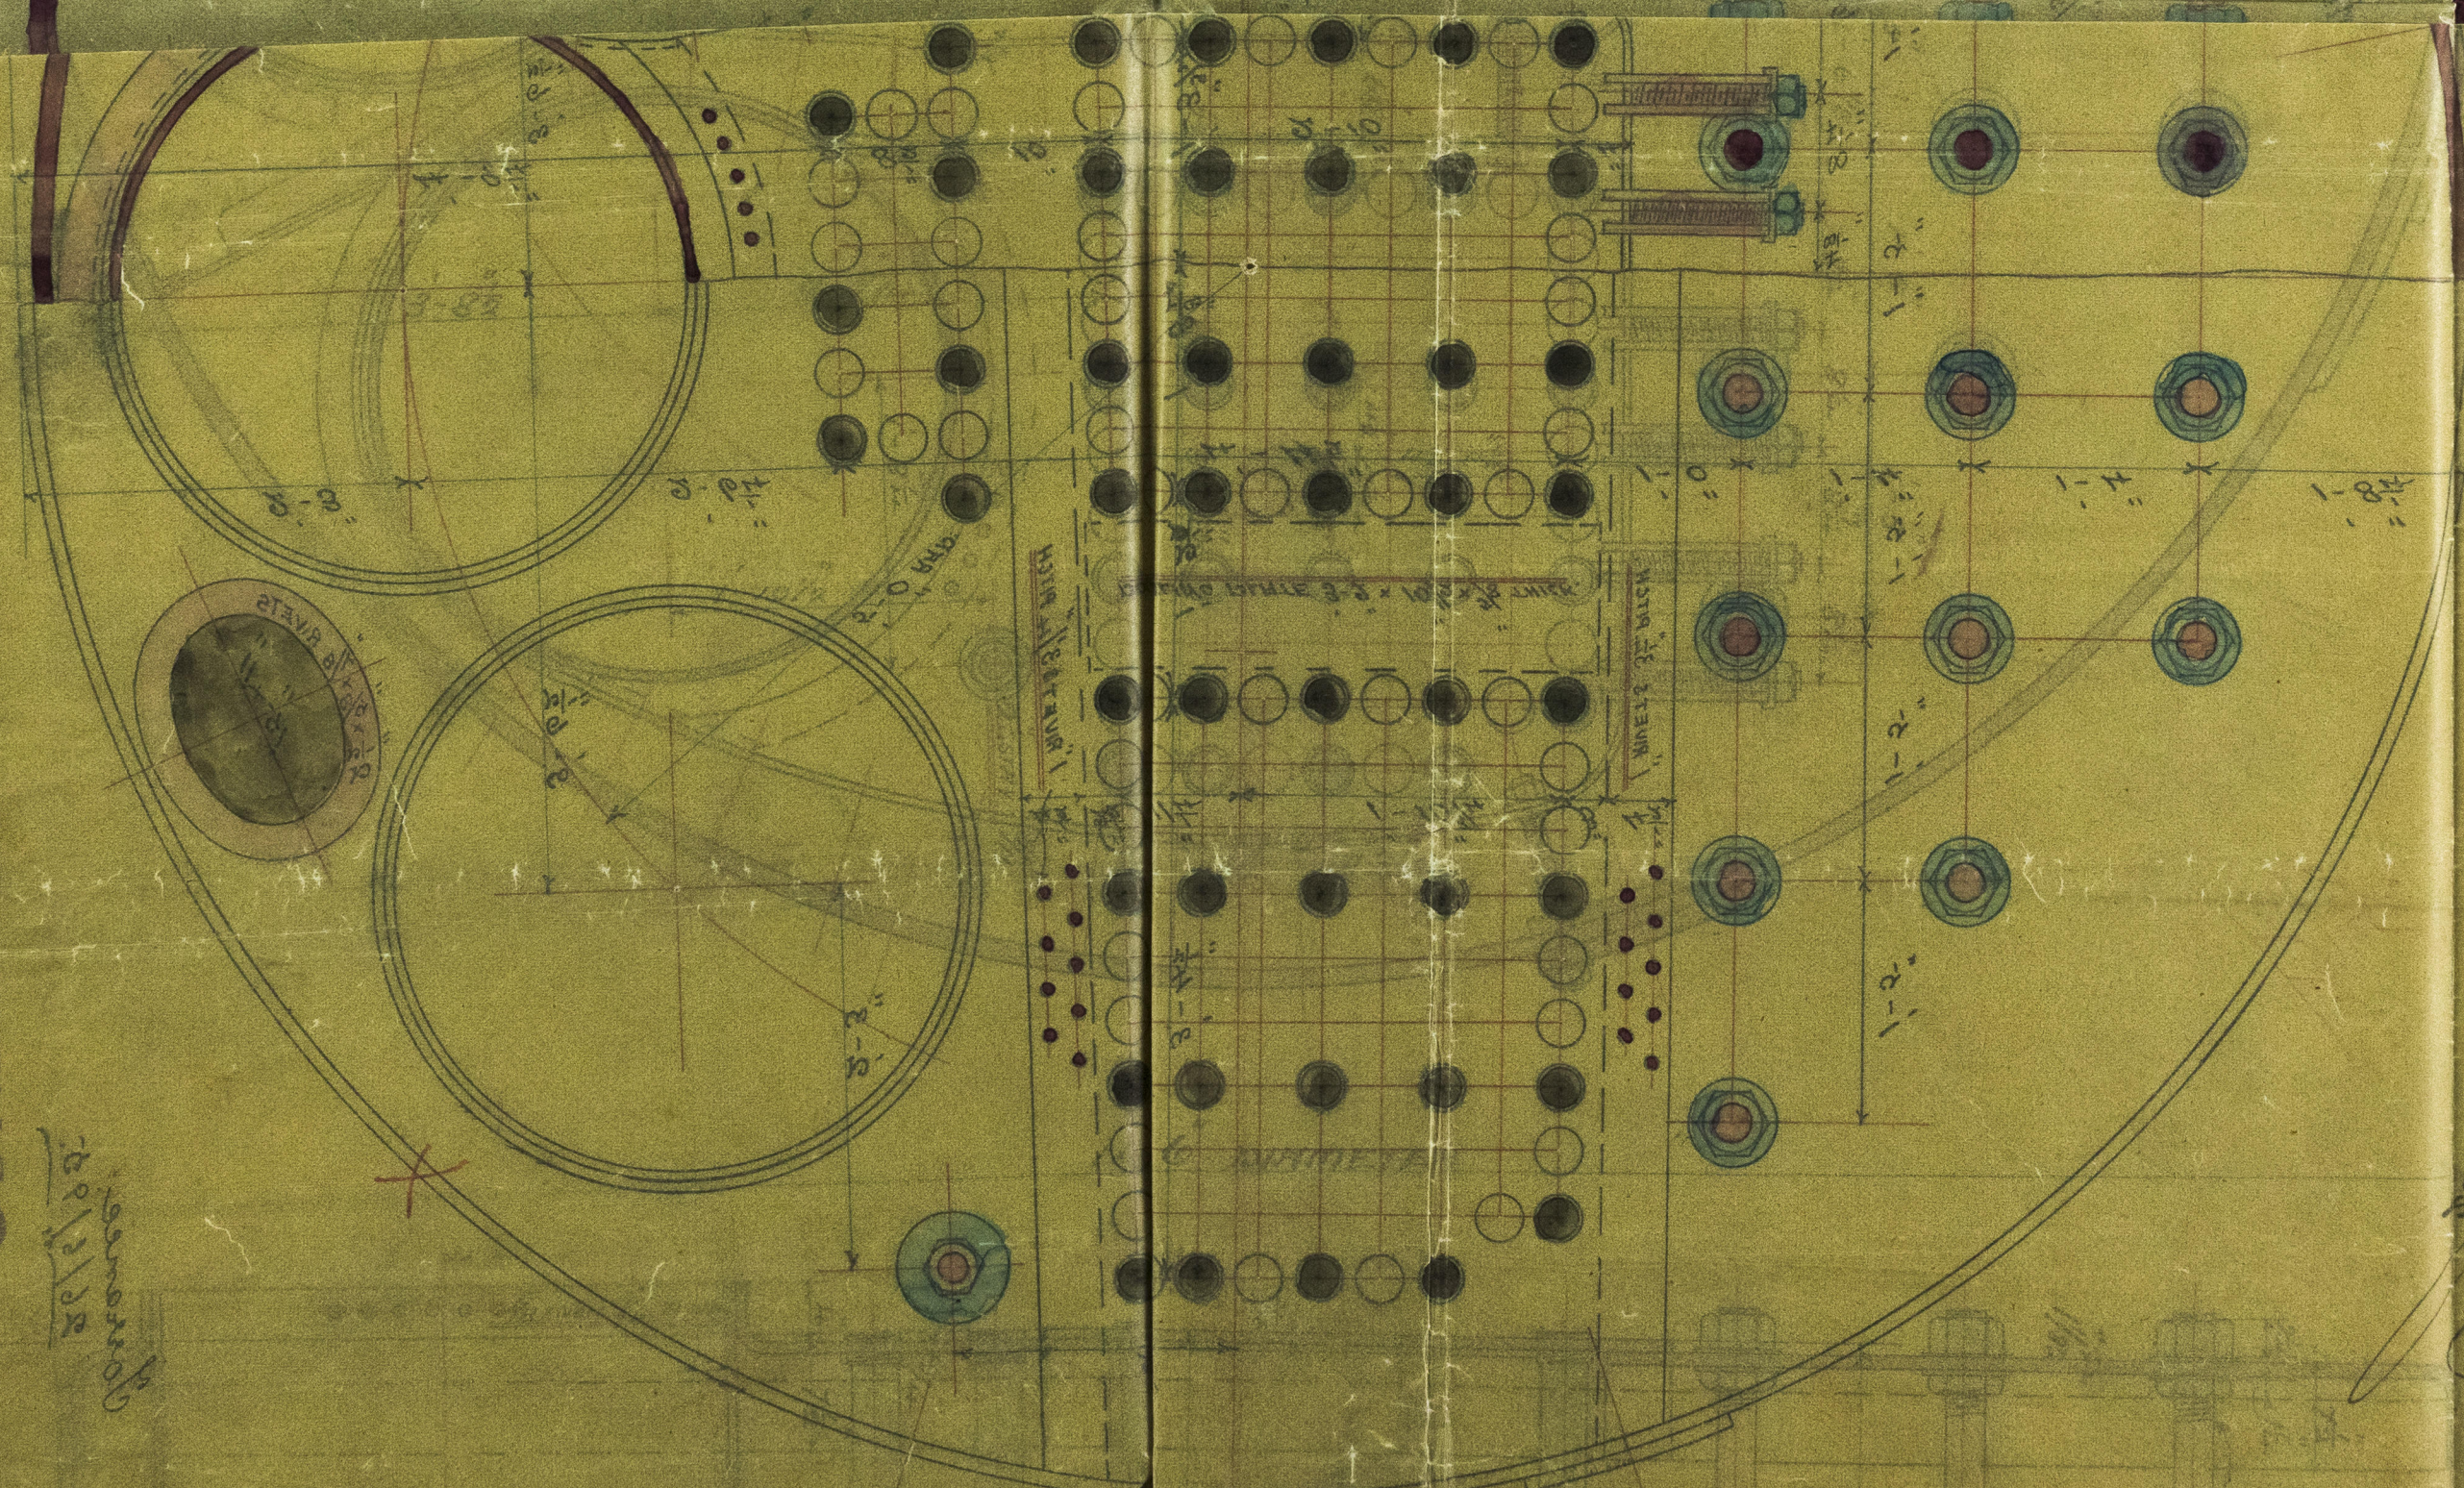

233907 2N1190W

OT HON /

BOILER ENGINE

ALTOSS

216 N. 9th St.
BOSTON, MASS.

RECEIVED
MAR 17 1898
LONDON

Lloyd's Register
Foundation

26/6/95

13 912
LLOYD'S REGISTER OF SHIPPING
LONDON
1: 11
95

WORKING PRESSURE 160 LBS:

ALL PLATES, STAYS & RIVETS OF STEEL.
ALL TUBES OF WROUGHT IRON.
ALL RIVET HOLES DRILLED IN PLACE.