

Furness Ironing 1637

No 225575

80 lbs ^{sq} working pressure

S.S. "Leonis",


W. H. Pl. Report No 10034.

HPL378-0079



© 2019

Lloyd's Register
Foundation

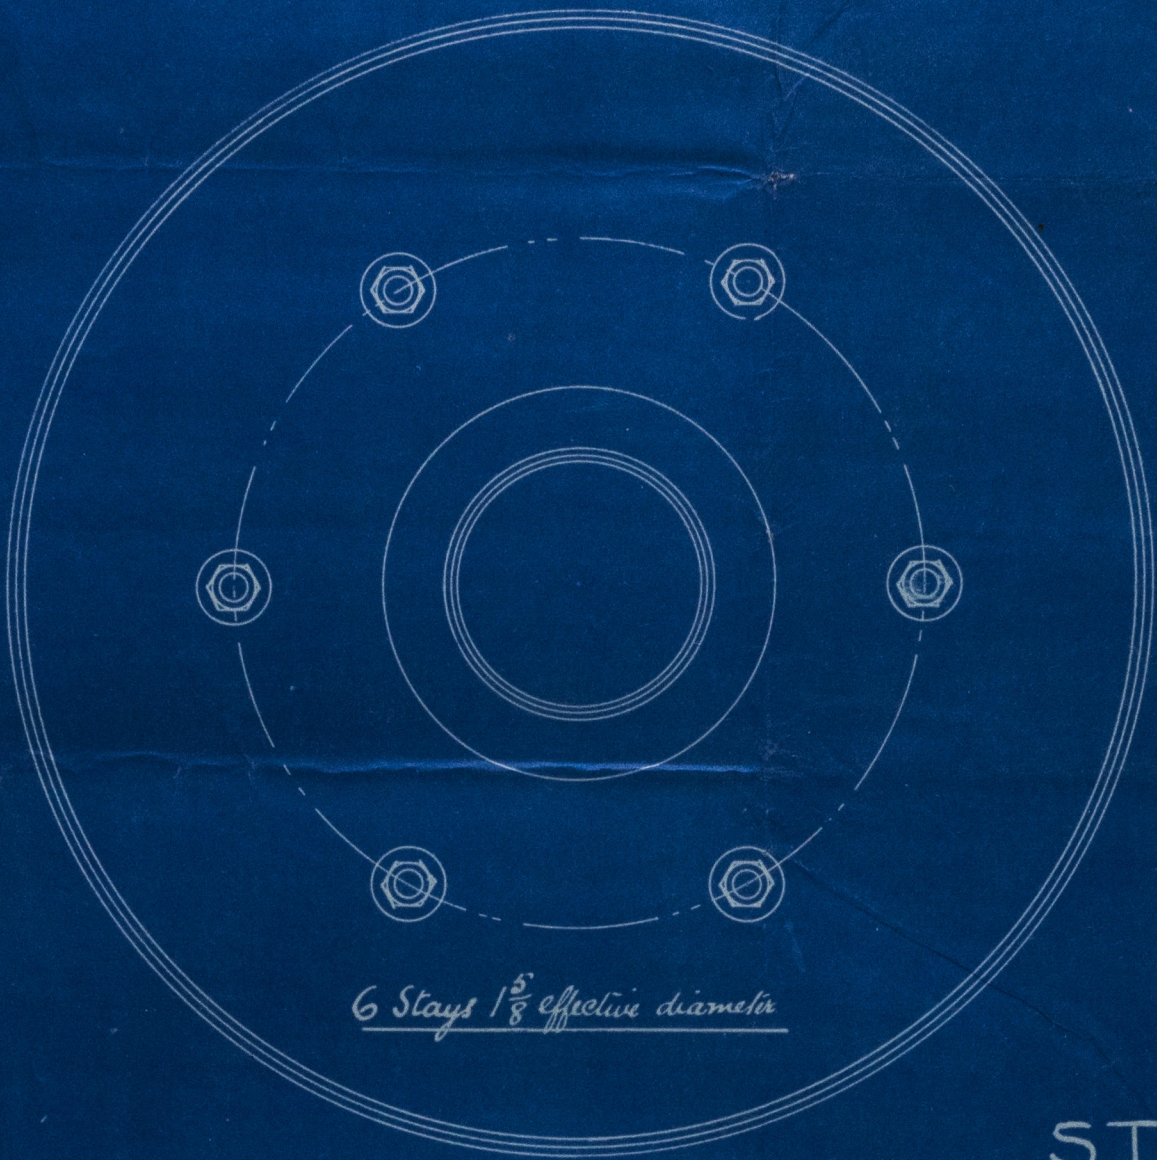


STEEL BOILER

SCALE 1" = 1 FOOT

WP 80 LBS (approximate)


Messrs. Furness, Withy & Co. Ltd. No. 2215/5
ORDER 321. 9/12/2

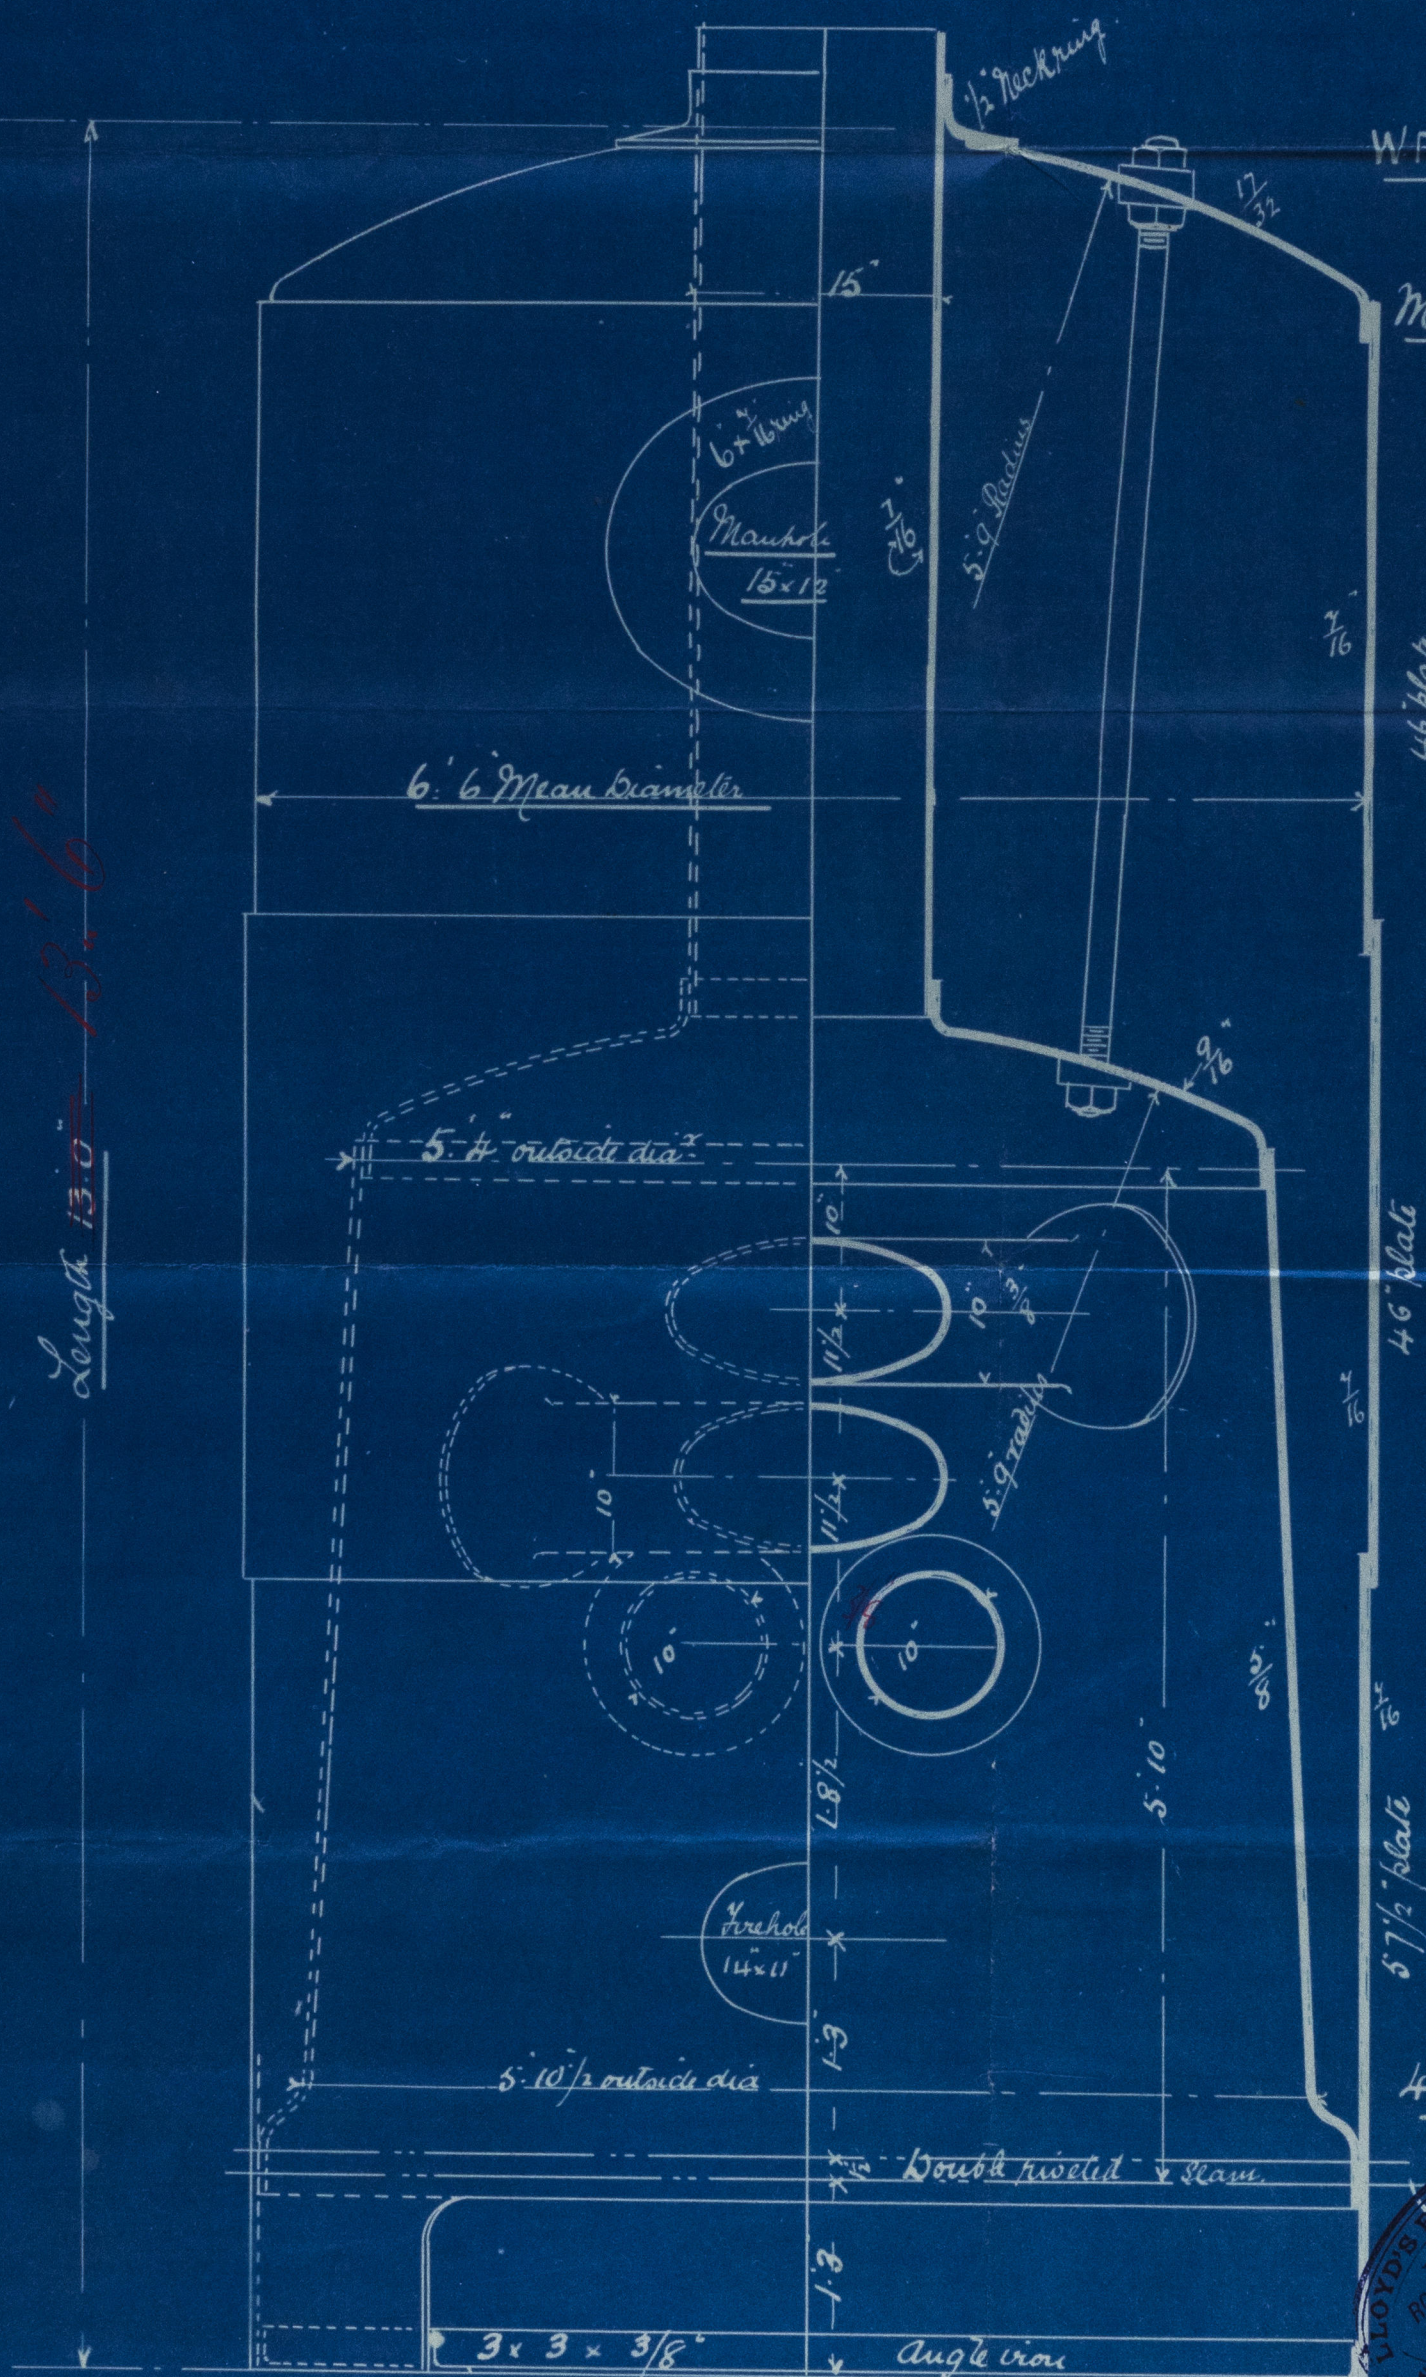

Length 13' 6"

Circular Seams Single riveted $\frac{13}{16}$ rivets 2" Pitch.
Vertical — double — $\frac{13}{16}$ — 2 3/4"

25/7/95.

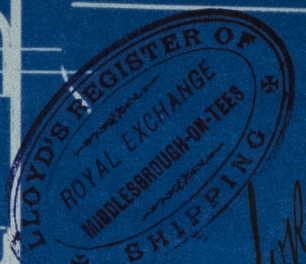

THOS. SUDRON & CO. LD
IMPERIAL BOILER WORKS
STOCKTON-ON-TEES.