


21.5.96

PROFILE

SCALE $\frac{1}{8}" = 1 \text{ FOOT}$

NOTE:—
BULB ANGLE FRAMES IN ONE LENGTH FROM
TANK SIDE TO UPPER DECK

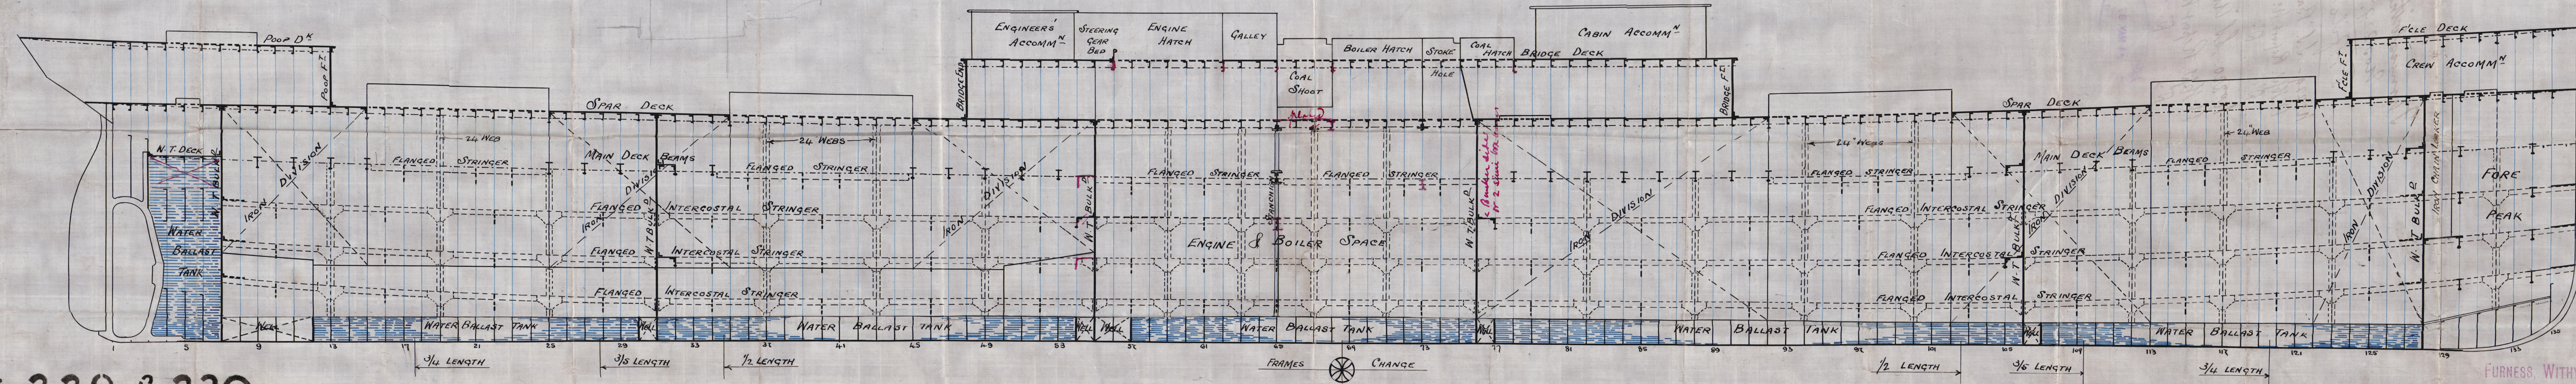

SS 229 & 230

FURNESS, WITBY & CO. LIMITED.
SHIPBUILDERS & REPAIRERS,
WEST HARTLEPOOL
APRIL 21ST 1896


Lloyd's Register
Foundation

James Whitney Hos
Nos 229, 230.

Profile.

No. 229. - S.S. "Barbara",
W. Hpl. Report No. 10133.
D^o D^o 10169.

No. 230. - S.S. "Annie",
W. Hpl. Report No. 10208.
D^o D^o 10228.

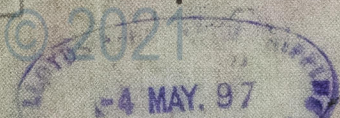

Lloyd's Register
Foundation