


Ref
11.9.96

PUMPING ARRANGEMENT

SCALE $\frac{1}{8}$ = ONE FOOT

TONNAGE UNDER DECK. OVER 3,000. APPROXIMATE

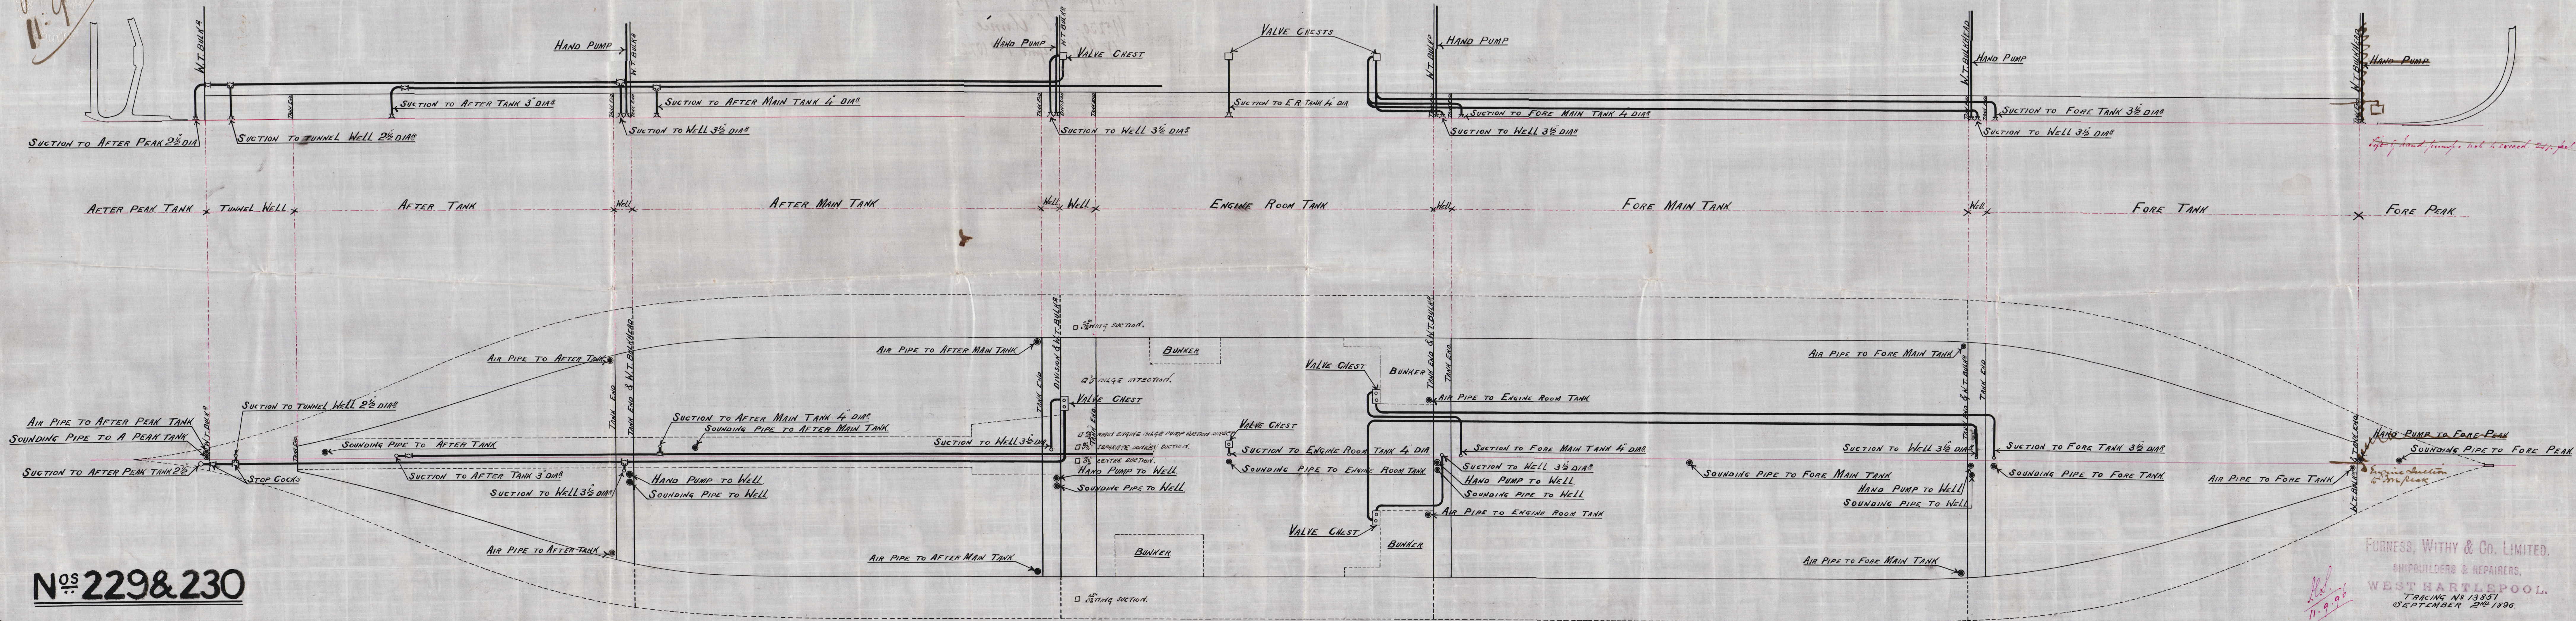

N^{OS} 229 & 230

FURNESS, WITBY & CO. LIMITED.
SHIPBUILDERS & REPAIRERS,
WEST HARTLEPOOL.
TRACING No 13851
SEPTEMBER 2nd 1896.



Furness Withy & Co.
Nos. 229 & 230.

Pumping plan.


PUMPING ARRANGEMENT

Scale $\frac{1}{8}$ " = ONE FOOT

No. 229. S.S. "Barbara",
W. Hpl. Report No. 10,169.

No. 230. S.S. "Annie",
W. Hpl. Report No. 10,228.

HPL 379-065

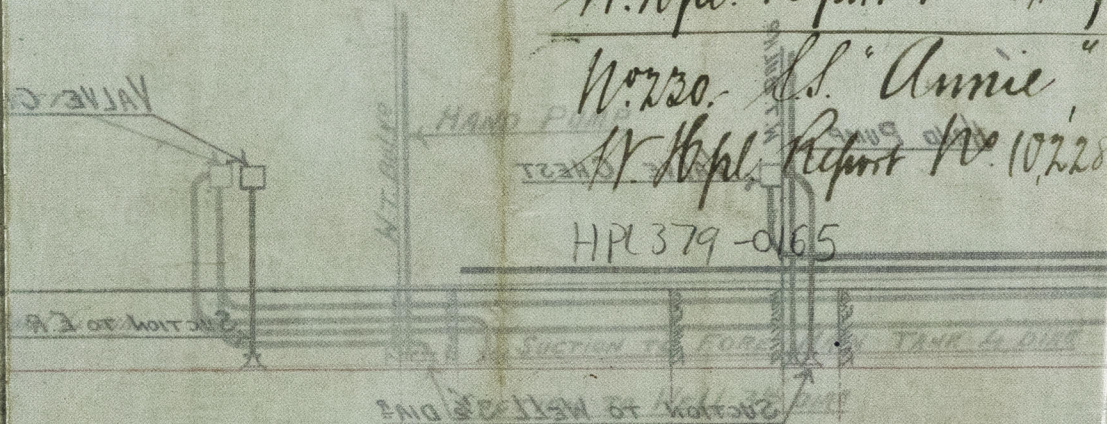

© 2021

Lloyd's Register
Foundation