


SCALE $\frac{1}{8}'' = 1 \text{ FOOT.}$

NOTE :-

BULB ANGLE FRAMES IN ONE LENGTH FROM
TANK SIDE TO UPPER DECK.

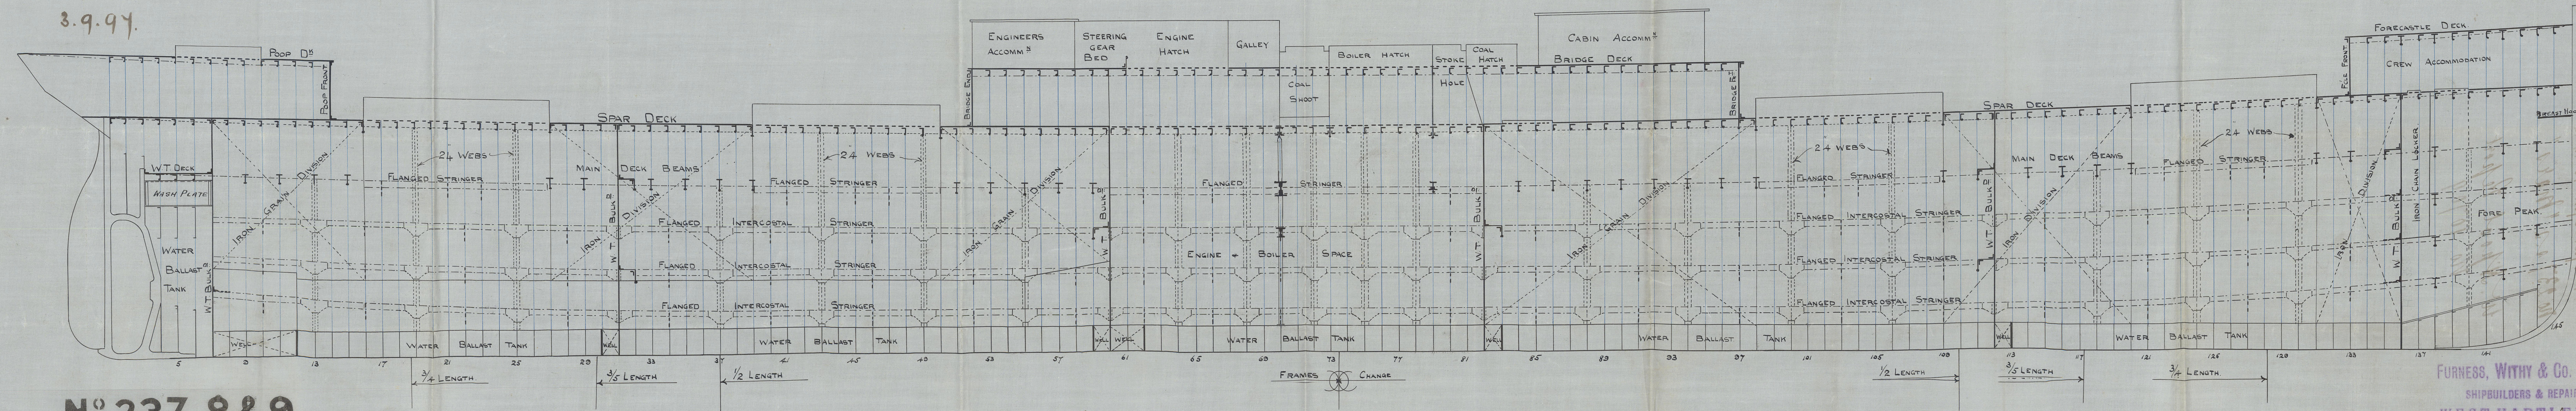

Nº 237 8 & 9

FURNESS, WITHEY & CO. LIMITED
SHIPBUILDERS & REPAIRERS.
WEST HARTLEPOOL.

© 2020
054
Lloyd's Register
Foundation


Furness Wilky & Co
H. no 237. 87

Profile

W. H. R. Report No. 10346

no. 237 s.s. "Kars"

W. N. Pool Report
No. 10709

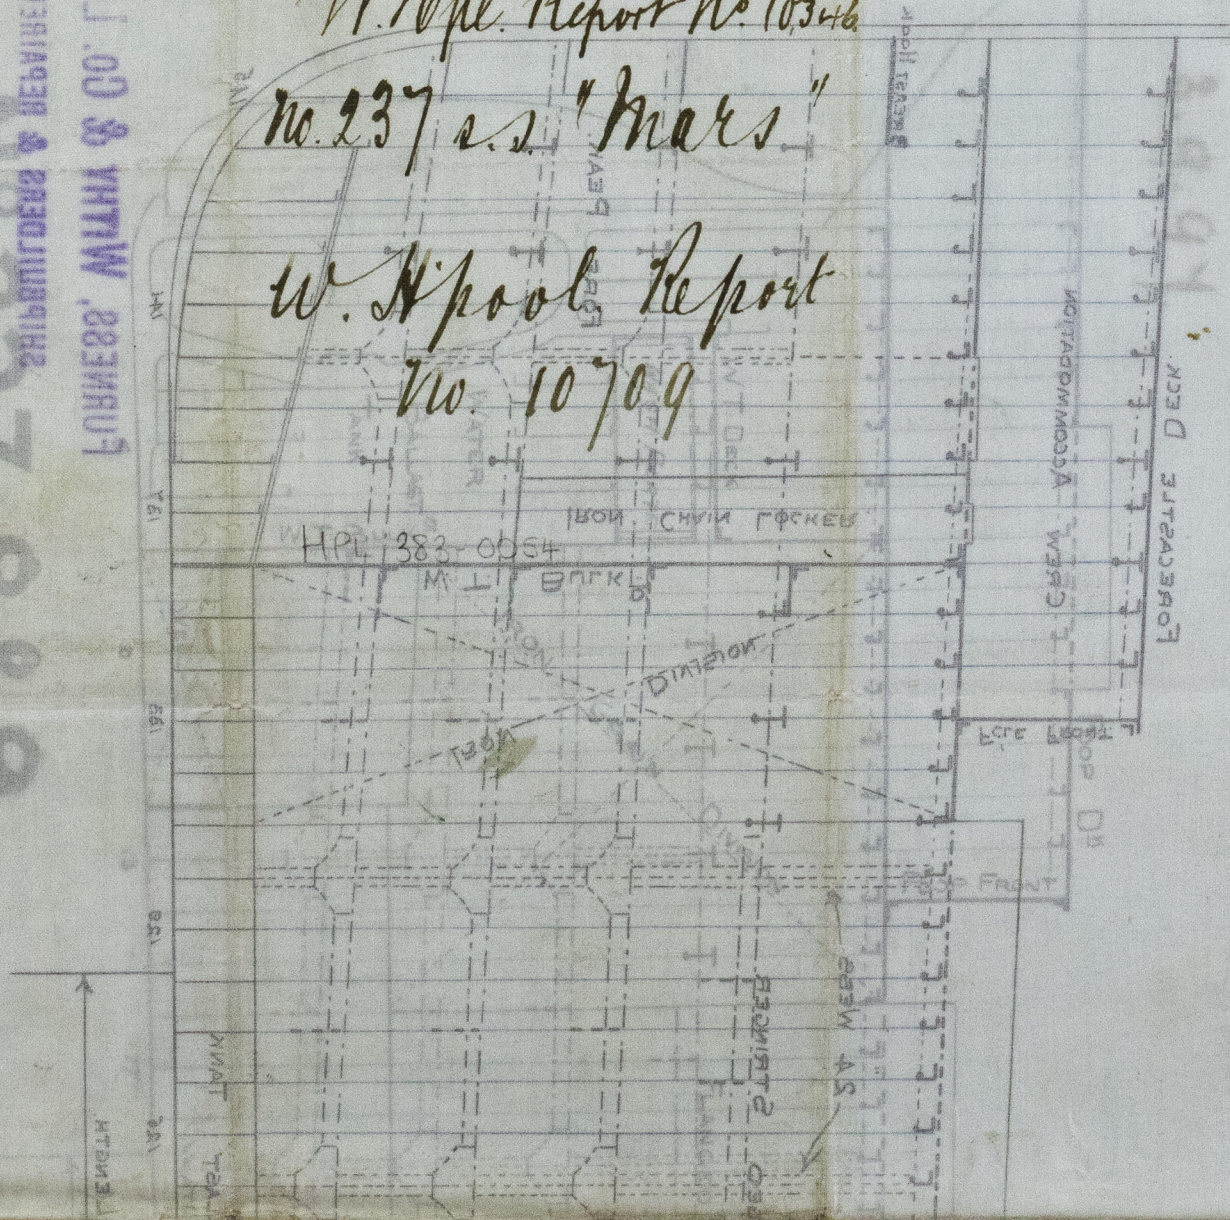

© 2020

Lloyd's Register
Foundation