
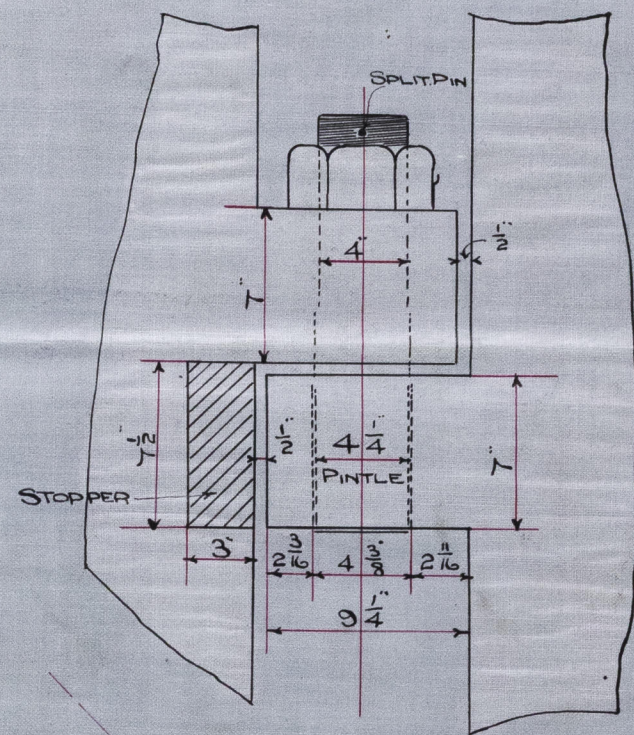


SCREW FRAME

Cast steel.

SCALE $\frac{1}{2}$ " = 1 FOOT.


TO LLOYD'S SURVEY.

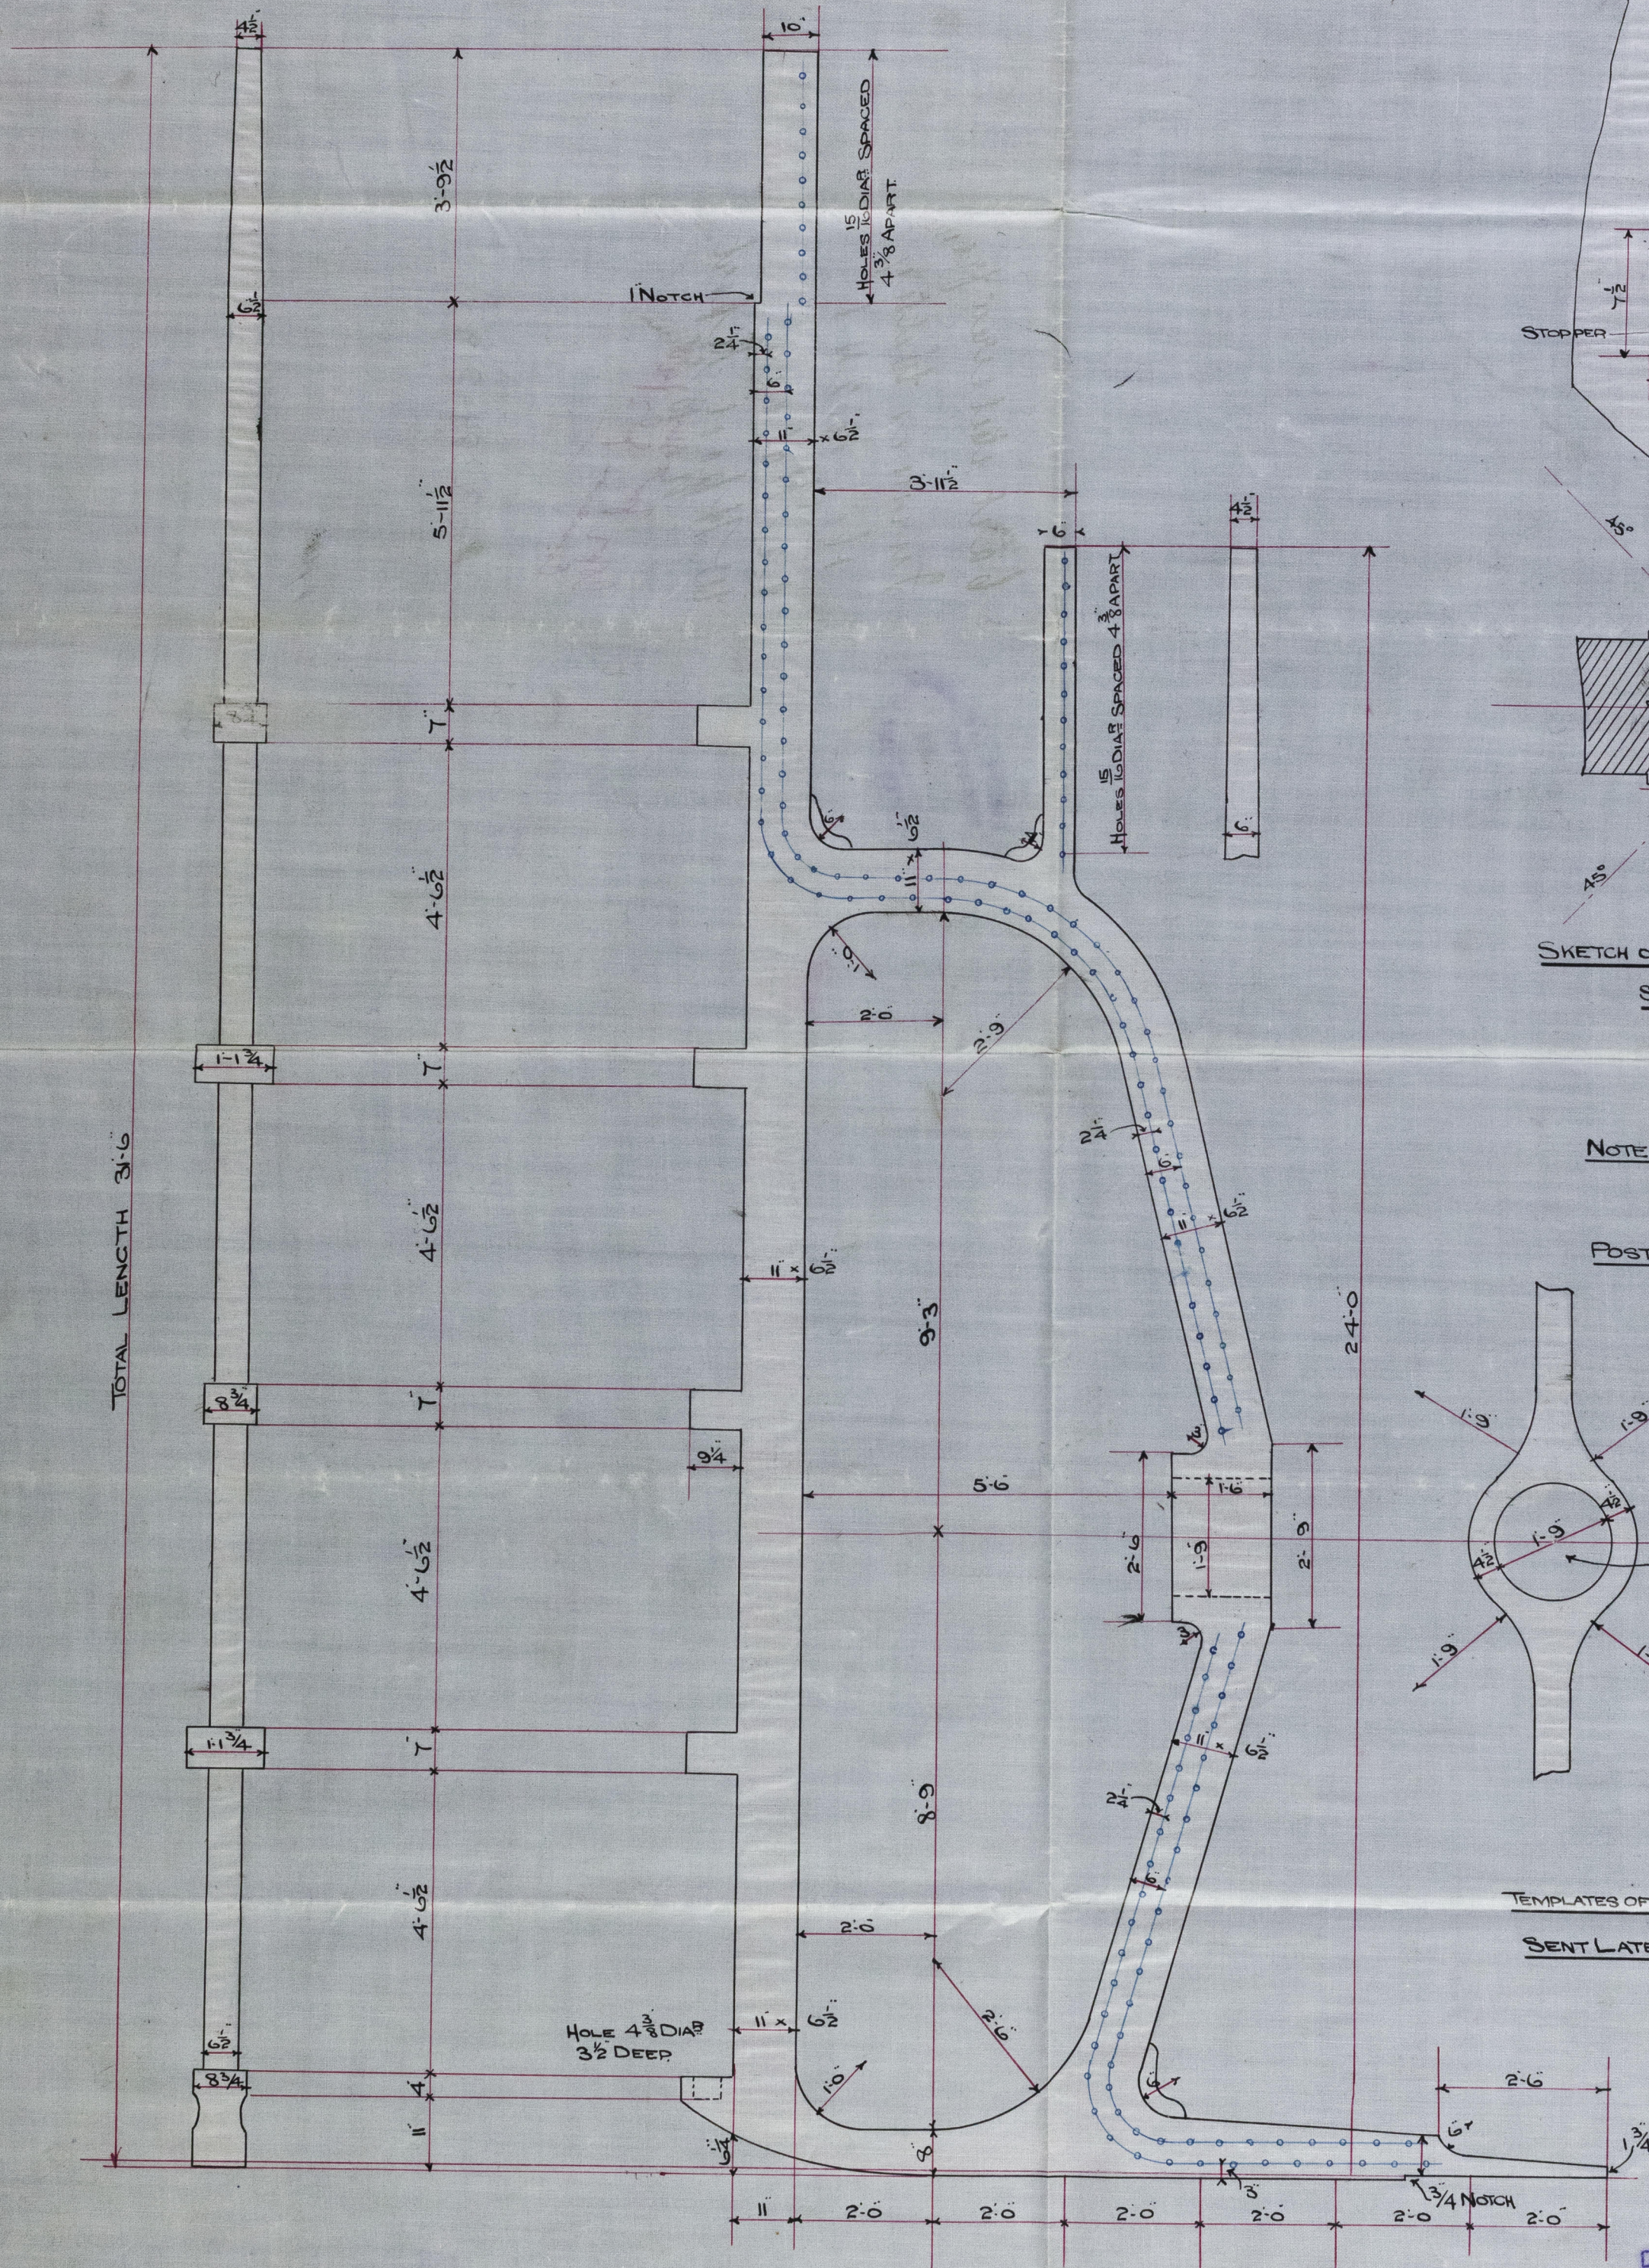

SKETCH OF CUDGION & STOPPER

SCALE $\frac{1}{2}$ " = 1 FOOT.


NOTE:— ALL HOLES $\frac{1}{16}$ DIA SPACED
5 5/8" APART EXCEPT WHERE
OTHERWISE SPECIFIED
POST TO BE PERPENDICULAR TO BASE.

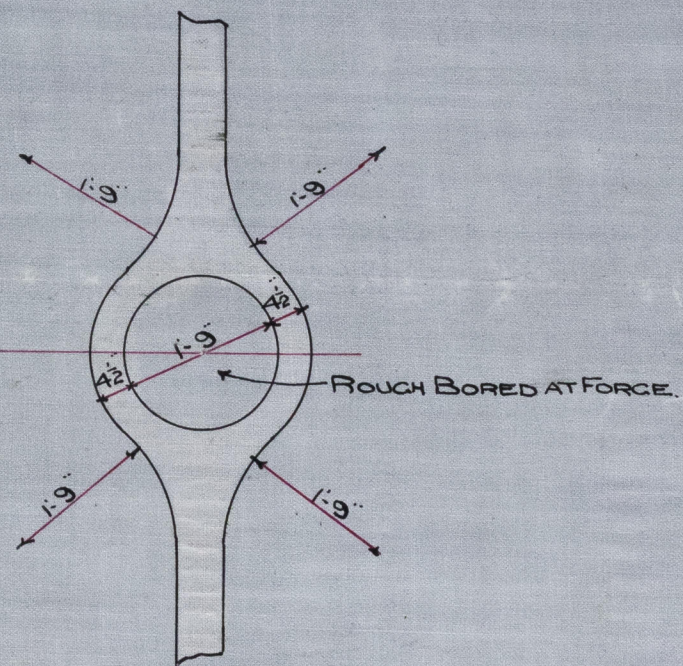

TEMPLATES OF BOTTOM SECTIONS WILL BE
SENT LATER.

FURNESS, WITBY & CO. LIMITED.
SHIPBUILDERS & REPAIRERS,
WEST HARTLEPOOL.
19th Sept 1898.

N^o 241

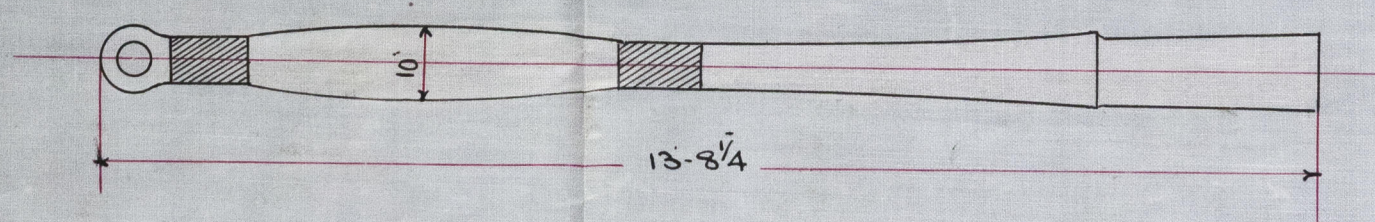

bart steel view frame
Turners Withy
Ship No. 241
as "Hatsen"
W. H. Pool Report

Copy for
Cameron July 1900

HPL384-0193



© 2019

Lloyd's Register
Foundation