

STEM BAR. (CAST STEEL.)


(LOWER PORTION)

— SCALE $\frac{1}{2}$ = 1 FOOT. —

To Lloyd's survey.

RIVET HOLES TO BE DRILLED AT FORGE

" " WILL BE MARKED BY SHIPBUILDERS

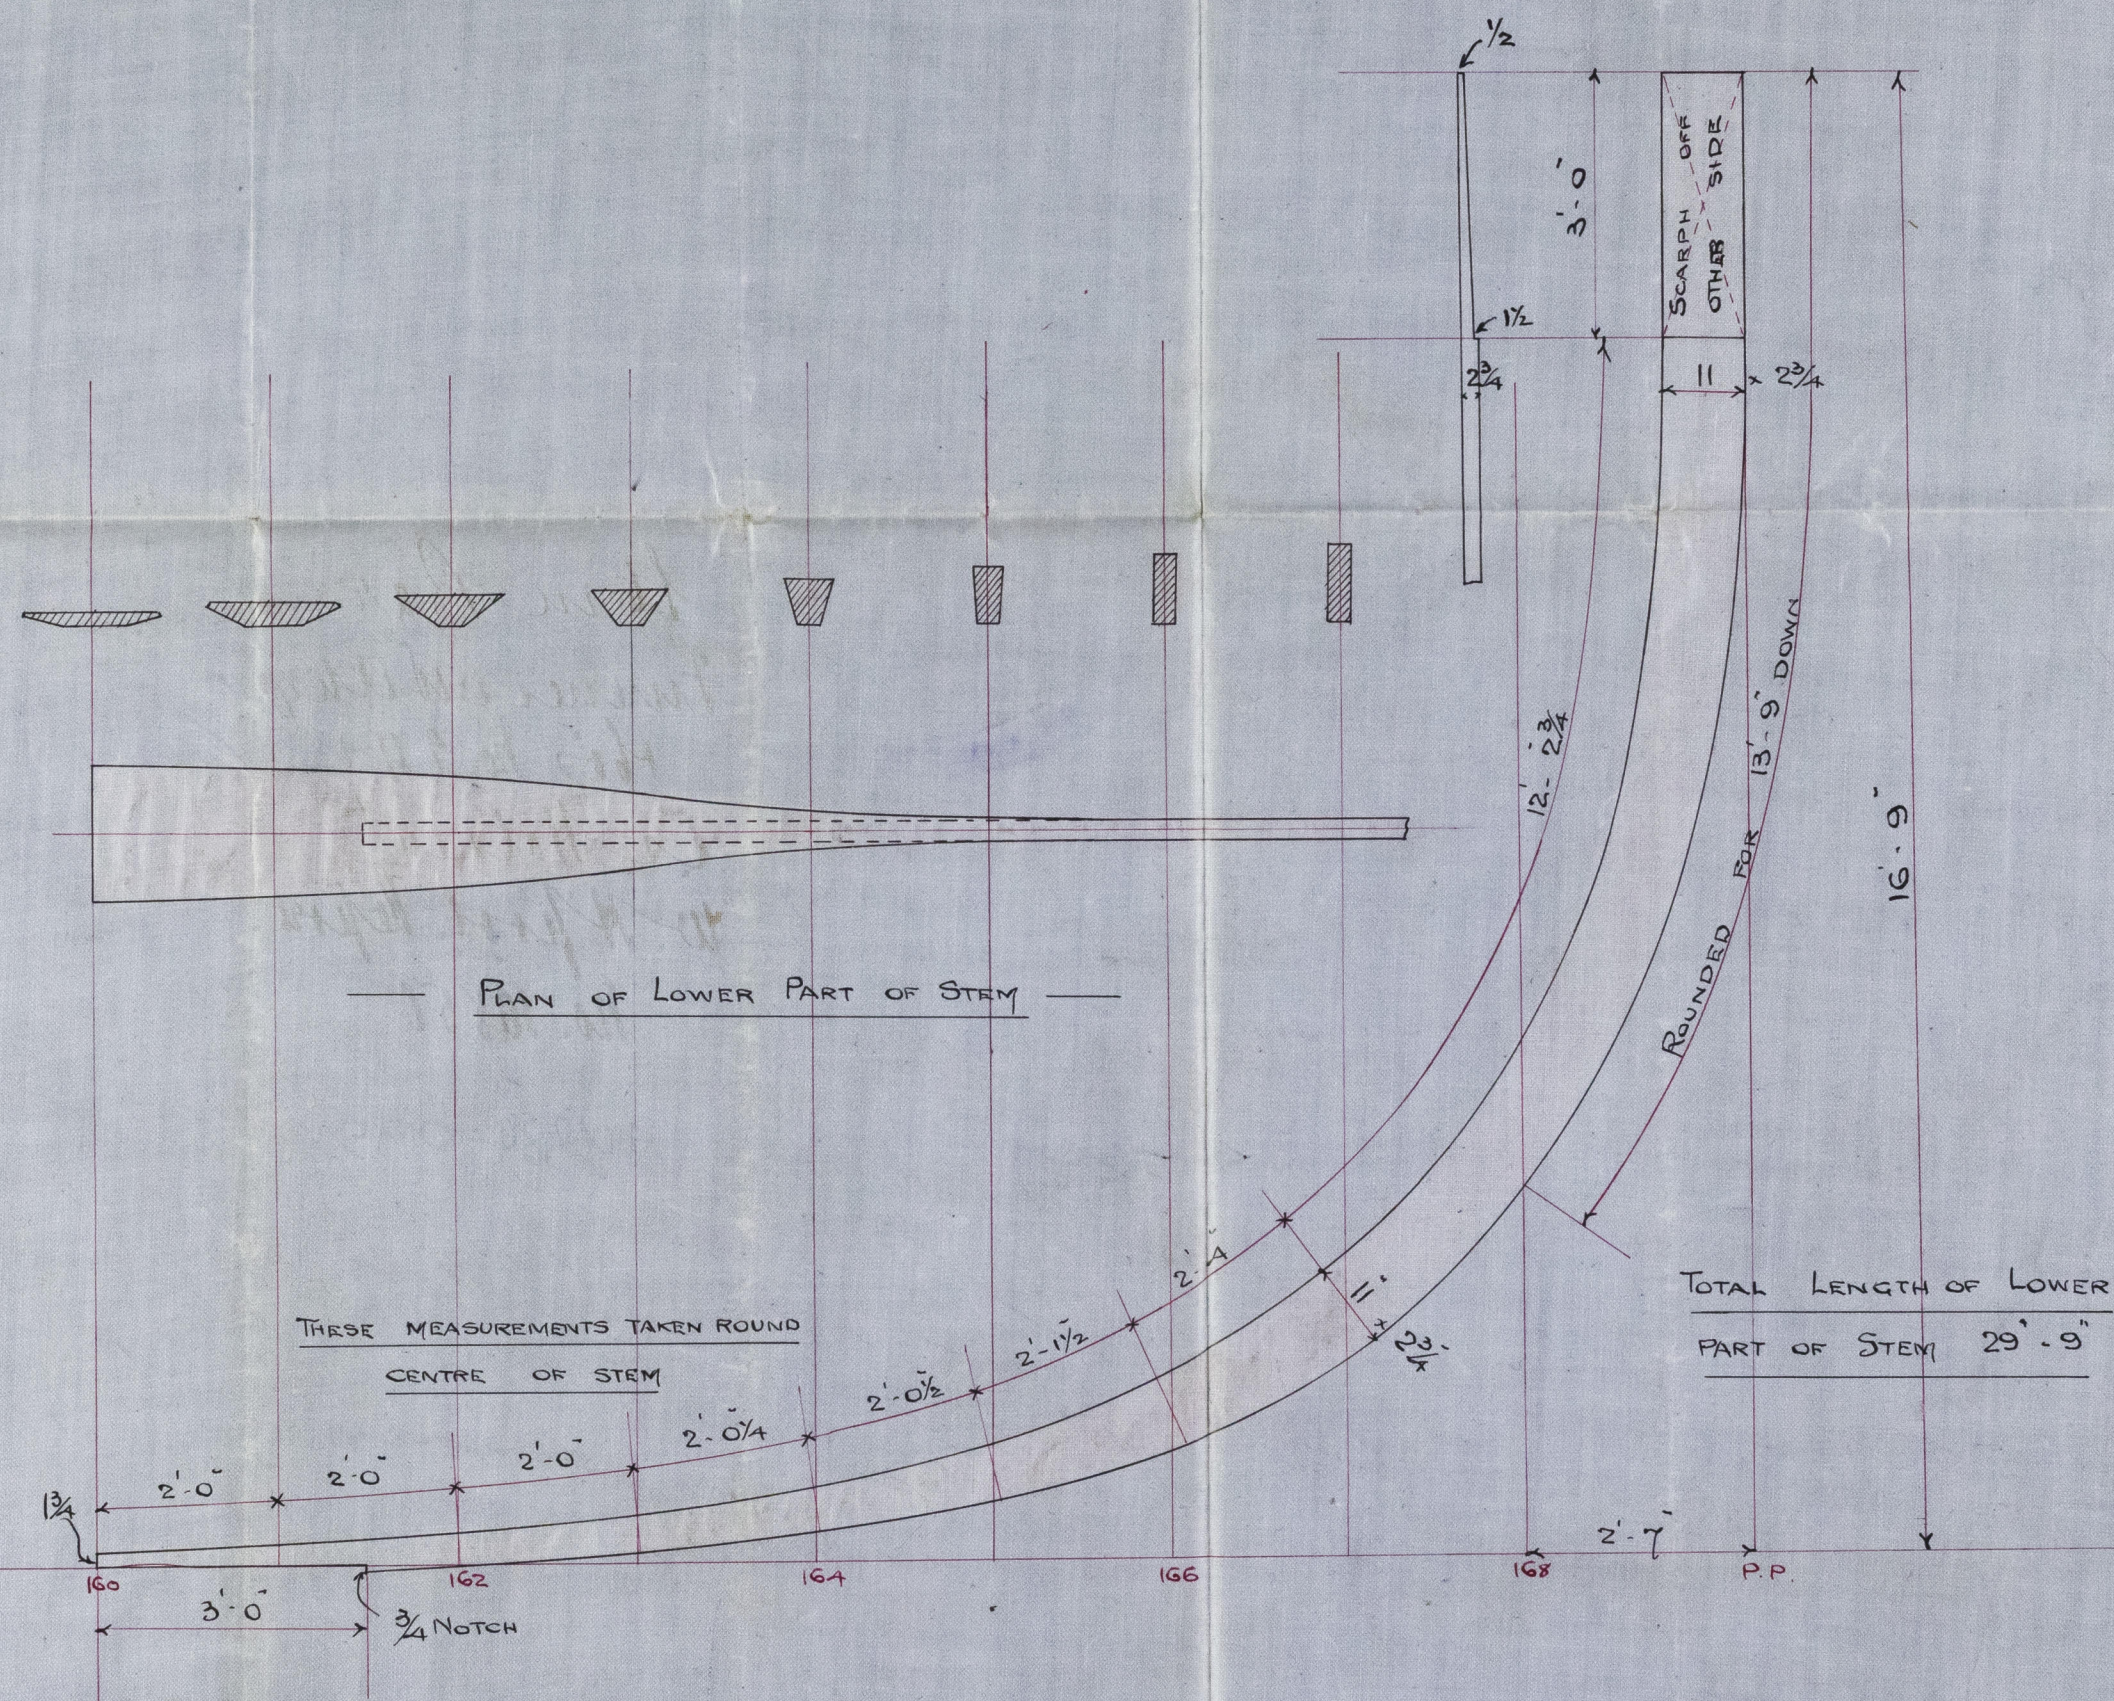

N^o 241

22-9-98

FURNESS, WITBY & CO. LIMITED.

SHIPBUILDERS & REPAIRERS.

WEST HARTLEPOOL.

16th Sept 1898.



Lloyd's Register
HPL384-0195

HP 6384-0195

IAS 19

© 2019

Lloyd's Register
Foundation