


In Mass Reproduction of
Franklin
 CAST STEEL QUADRANT

№ 68

S.S. № 246

SCALE 1 1/2" = 1 FOOT.

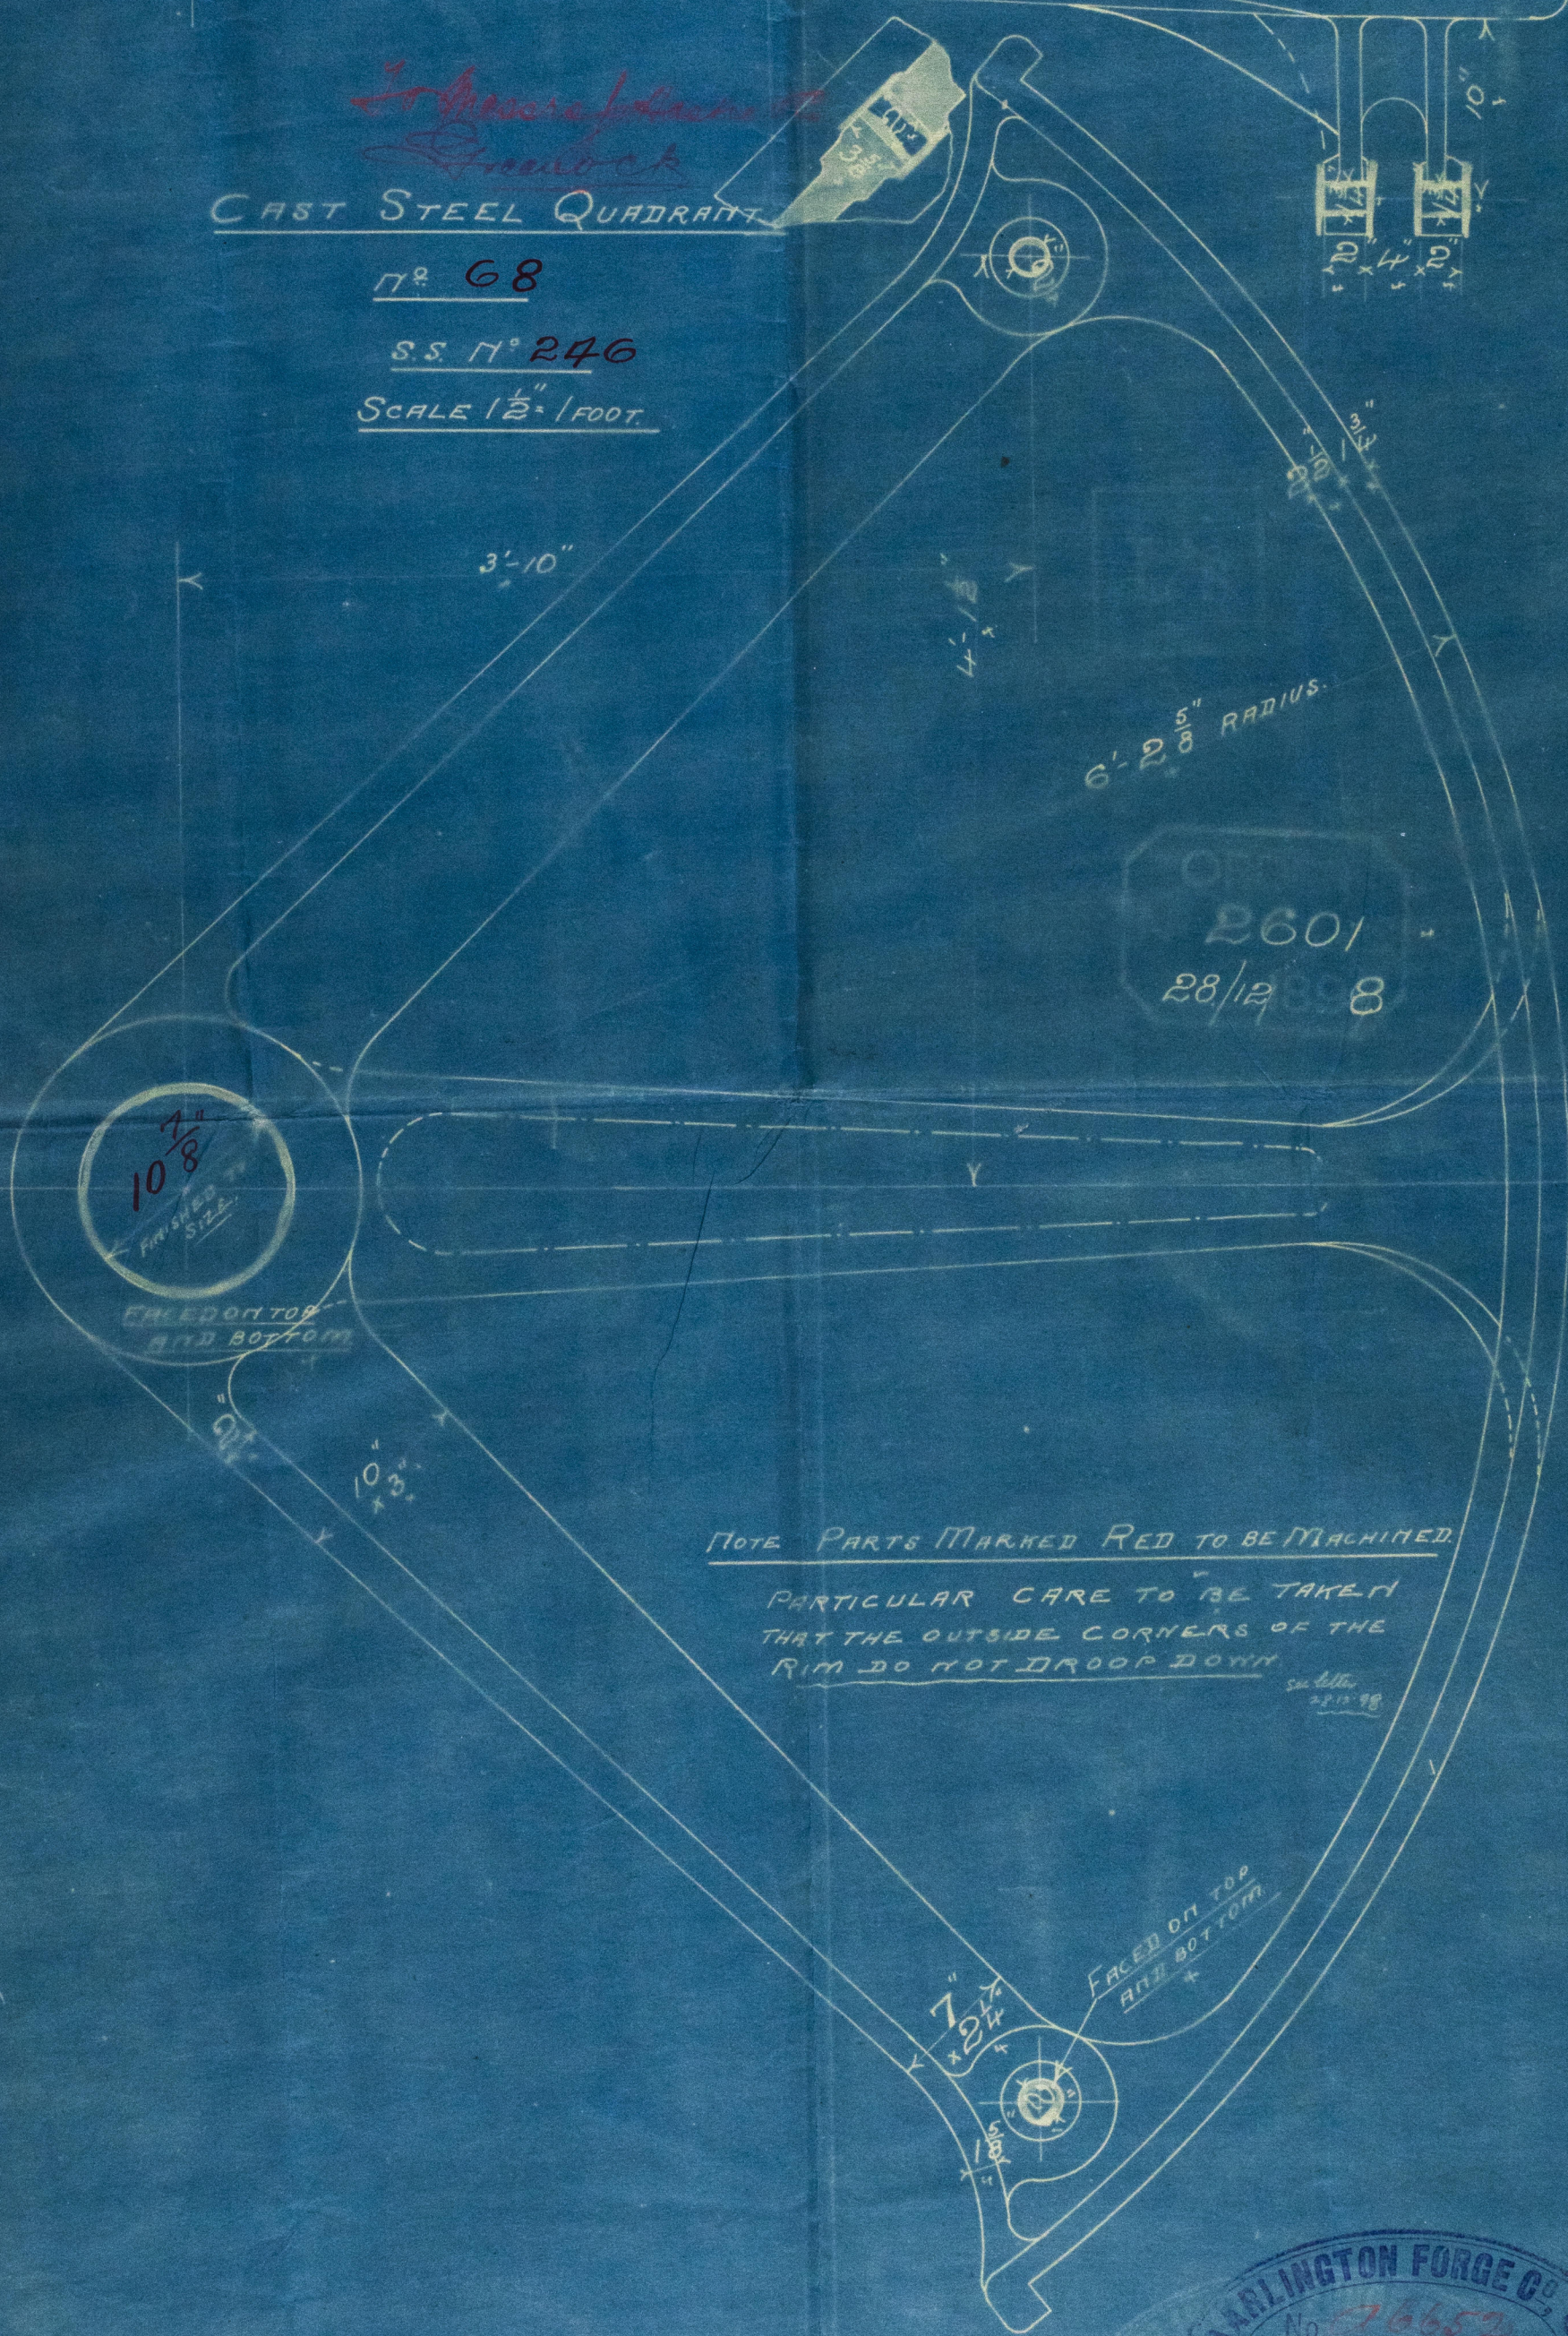

6'-2 5/8" RADIUS.

2601
 28/12 88

7"
 10 7/8"
 FINISHED SIZE.

FACED ON TOP
 AND BOTTOM

NOTE PARTS MARKED RED TO BE MACHINED.

PARTICULAR CARE TO BE TAKEN
 THAT THE OUTSIDE CORNERS OF THE
 RIM DO NOT DROP DOWN.

See letter
 28/12 88

FACED ON TOP
 AND BOTTOM

7"
 2 1/4"

DARLINGTON FORGE CO. LTD.
 No. 76652
 Date 23/3/99
 25/12/99

Furness Withy Co 246

Quadrant

46 "Freiburg"

Hpl Report No. 11140

48 "Marburg"

Hpl Report No. 11185

HPL 388-0142



© 2019

Lloyd's Register
Foundation