





27.1.99

STEM BAR


N^o 246

SCALE $\frac{1}{2}$ " = 1 FOOT.

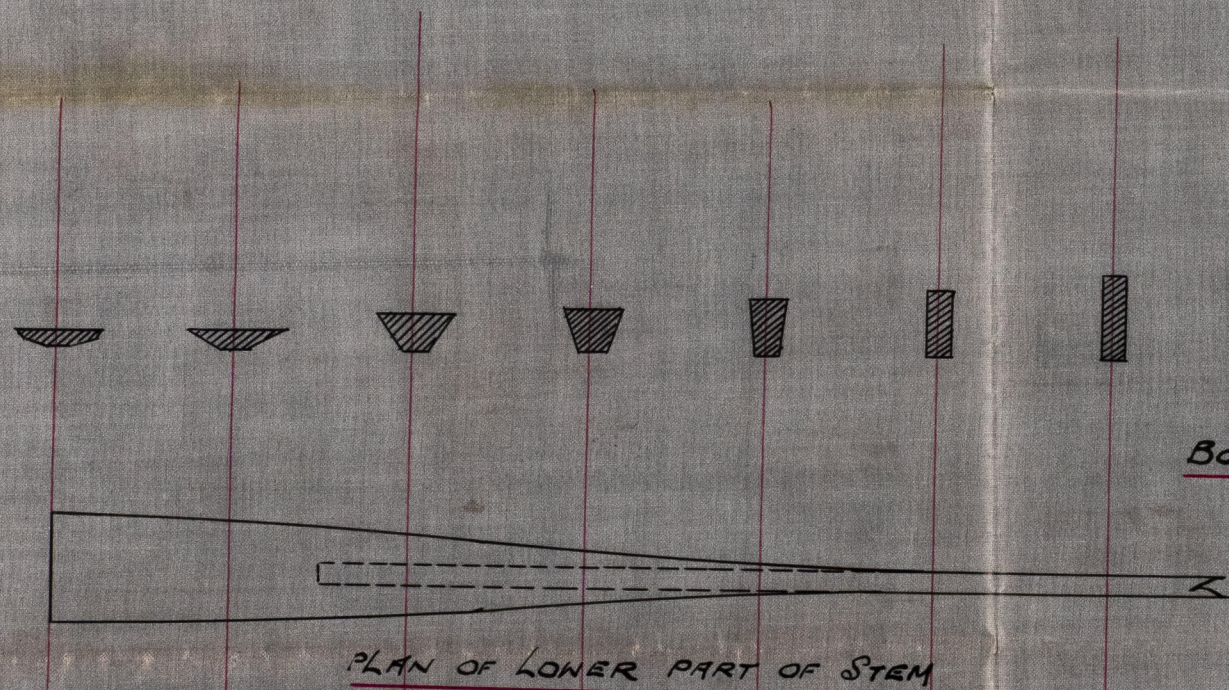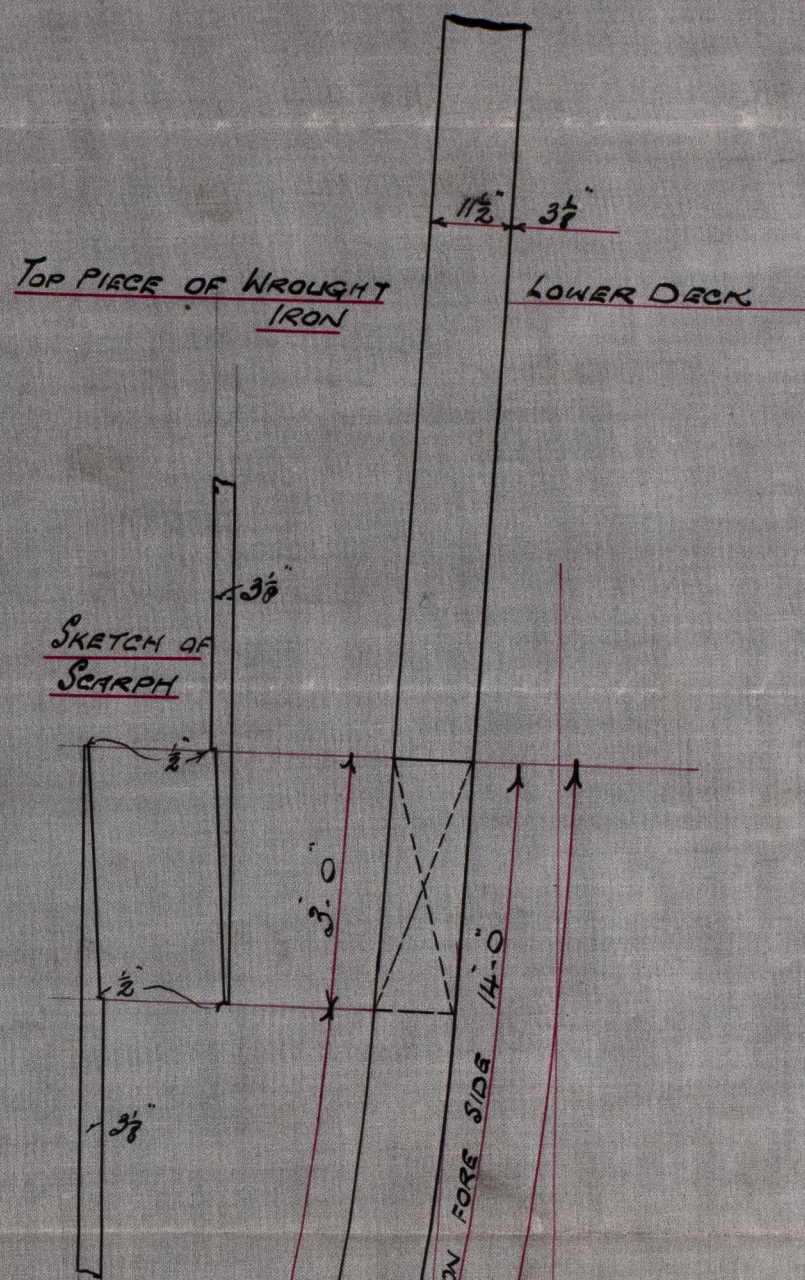

BOTTOM PIECE OF CAST STEEL

THESE MEASUREMENTS TAKEN
ROUND CENTRE OF STEM.

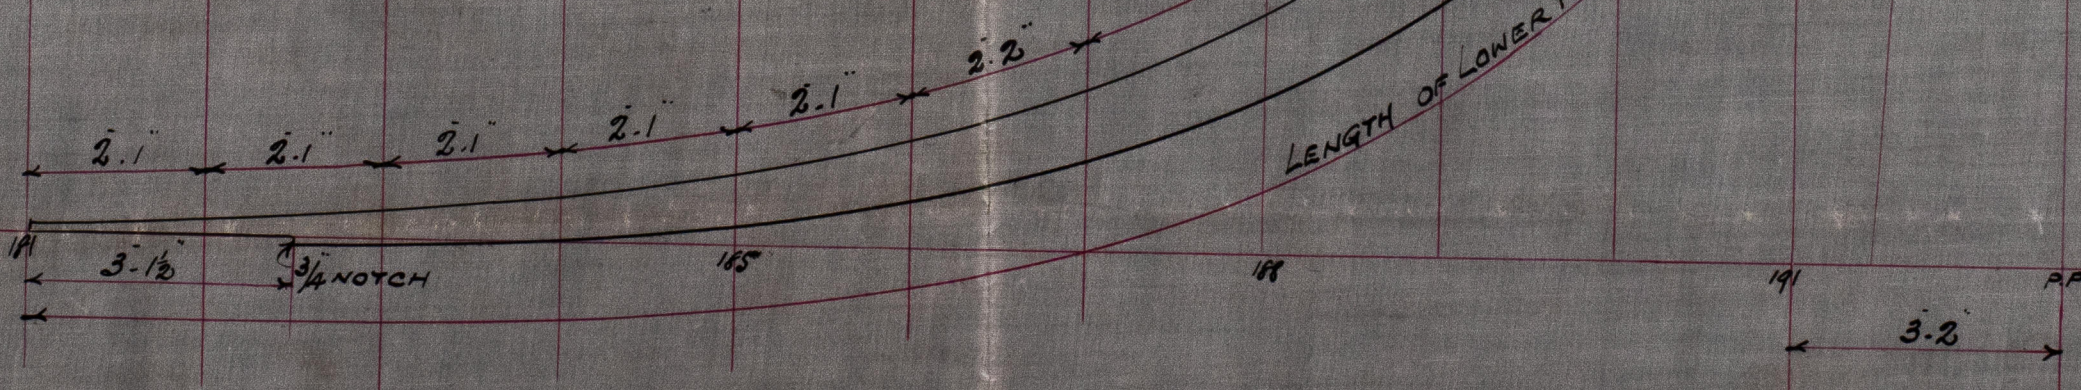

FURNESS, WITBY & CO. LIMITED.
SHIPBUILDERS & REPAIRERS
WEST HARTLEPOOL

J.H.
27/1/99

Jan 24th 1999 J.J.

HP 388-0149



Furness Withy & Co
Lim.


No 246.

C.S. Stern

246 "Freiburg"
Hpl. Report No. 11140

248 "Marburg"
Hpl. Report No. 11185

HPL388-0144

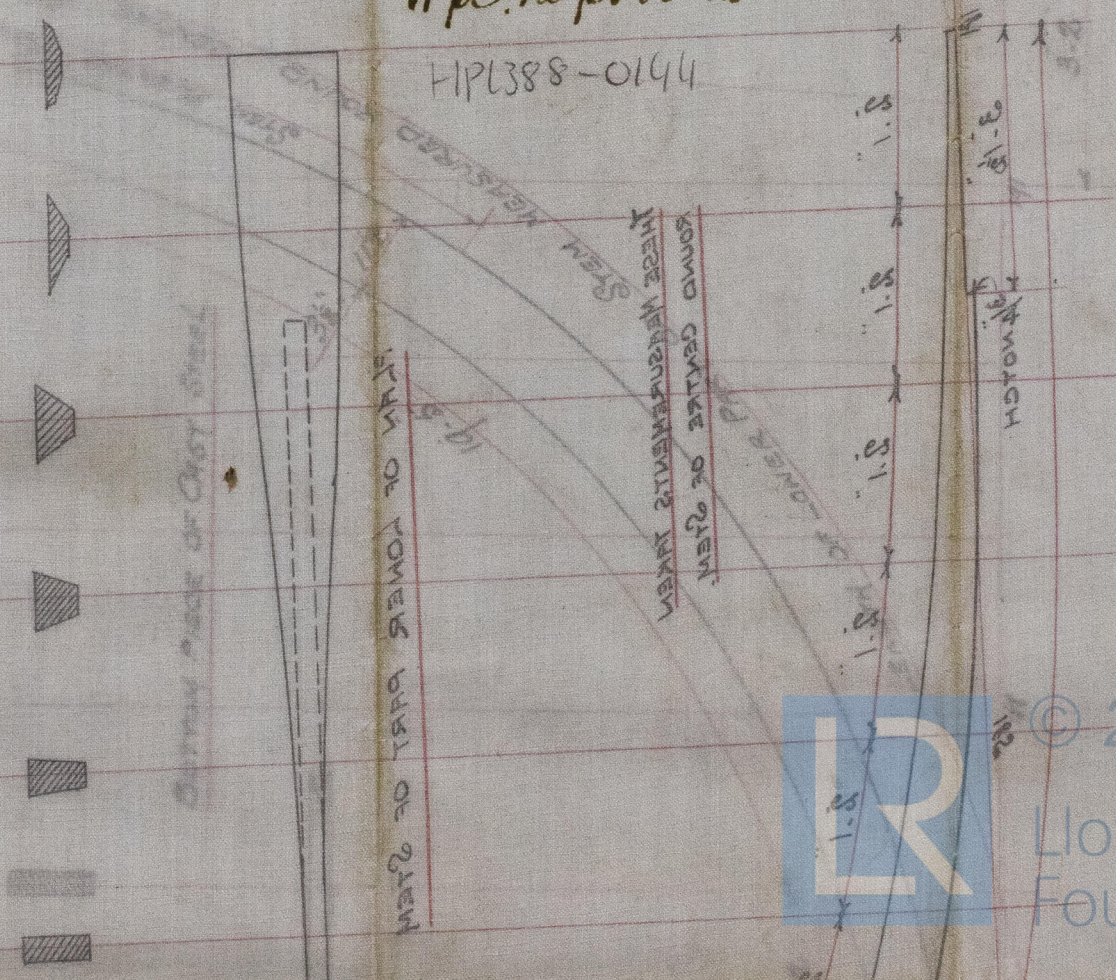

Furness, Withy & Co Limited

SHIPBUILDERS & REPAIRERS

101, HARTLEYPOOL

Jan 24/89



© 2019

Lloyd's Register
Foundation