


70-1-00

# —PROFILE.—

SCALE 1/8" INCH = 1 FOOT.

BEAMS MARKED A. BULBS  $11 \times 12$ , SINGLE ANG.  $8 \frac{1}{2} \times 3 \frac{1}{2} \times \frac{9}{16}$   
B "  $12 \times 20$  " 1 ANGLES  $6 \times 4 \times \frac{3}{8}$  WITH LARGE GUSSETS  
C "  $11 \times 12$  " DOUBLE ANG.  $3 \frac{1}{2} \times 3 \frac{1}{2} \times \frac{9}{16}$   
D "  $12 \times 20$  " "  $3 \frac{1}{2} \times 3 \frac{1}{2} \times \frac{9}{16}$

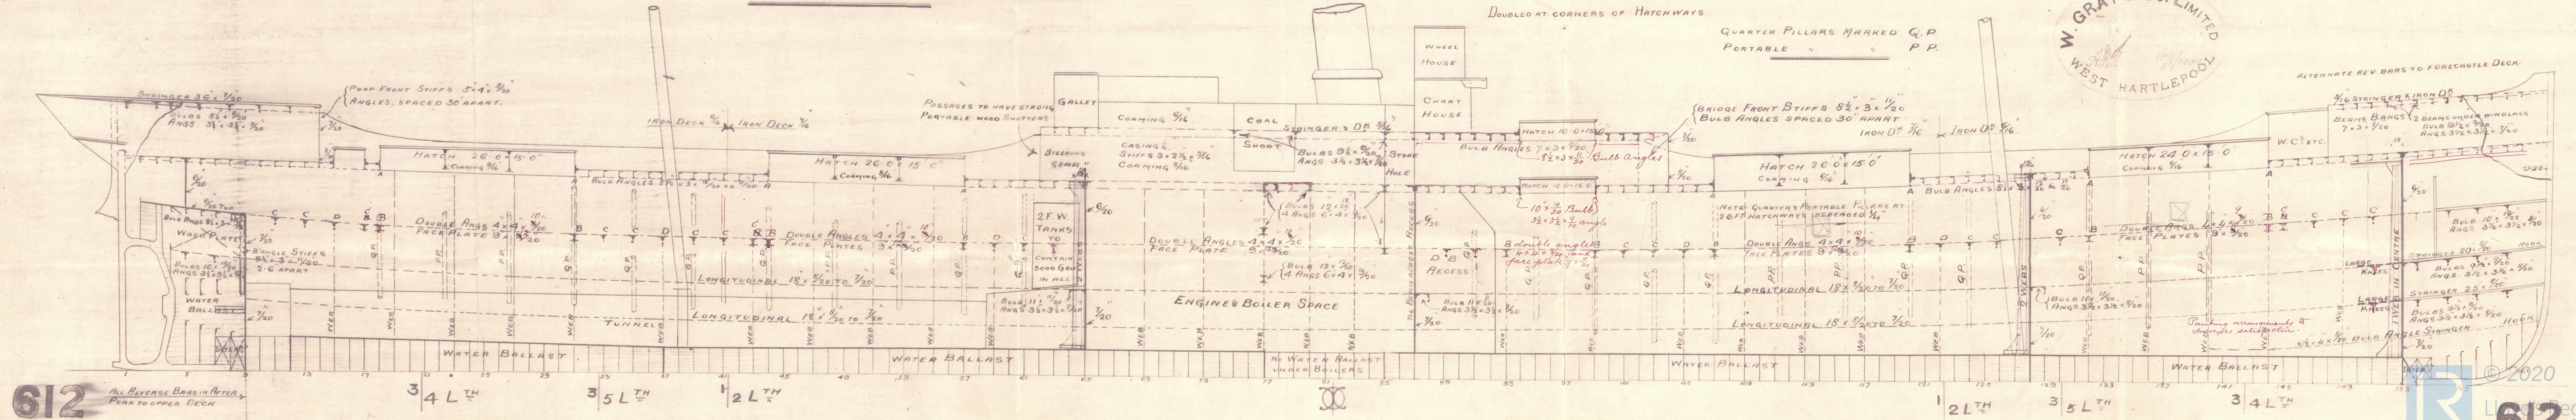

612

ALL REVERSE BRAS IN AFTER PEAK TO UPPER DECK

3 4 L TH

3 5 L TH

1 2 L TH

1 2 L TH

3 5 L TH

3 4 L TH

18/1/1900

HPL389-0242




Wray Ho.

no. 6/2

Profile.

"Yayborough"

HPL Report No. 11 26 6

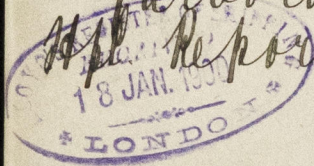

HPL 389-0242



© 2020

Lloyd's Register  
Foundation