

Sketch showing construction of Superstructure on the S.S. "Tyne Queen".


Section at A.




Elevation looking from inside




Elevation looking from inside

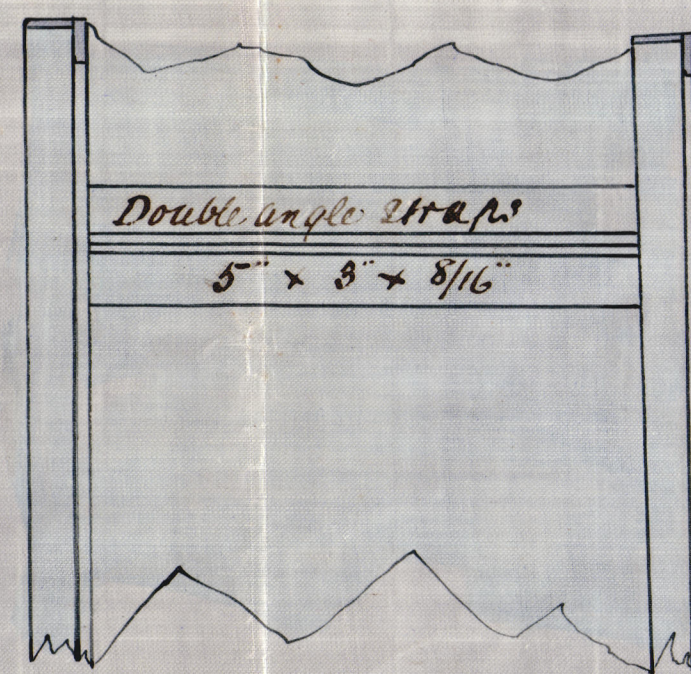

Section at B.

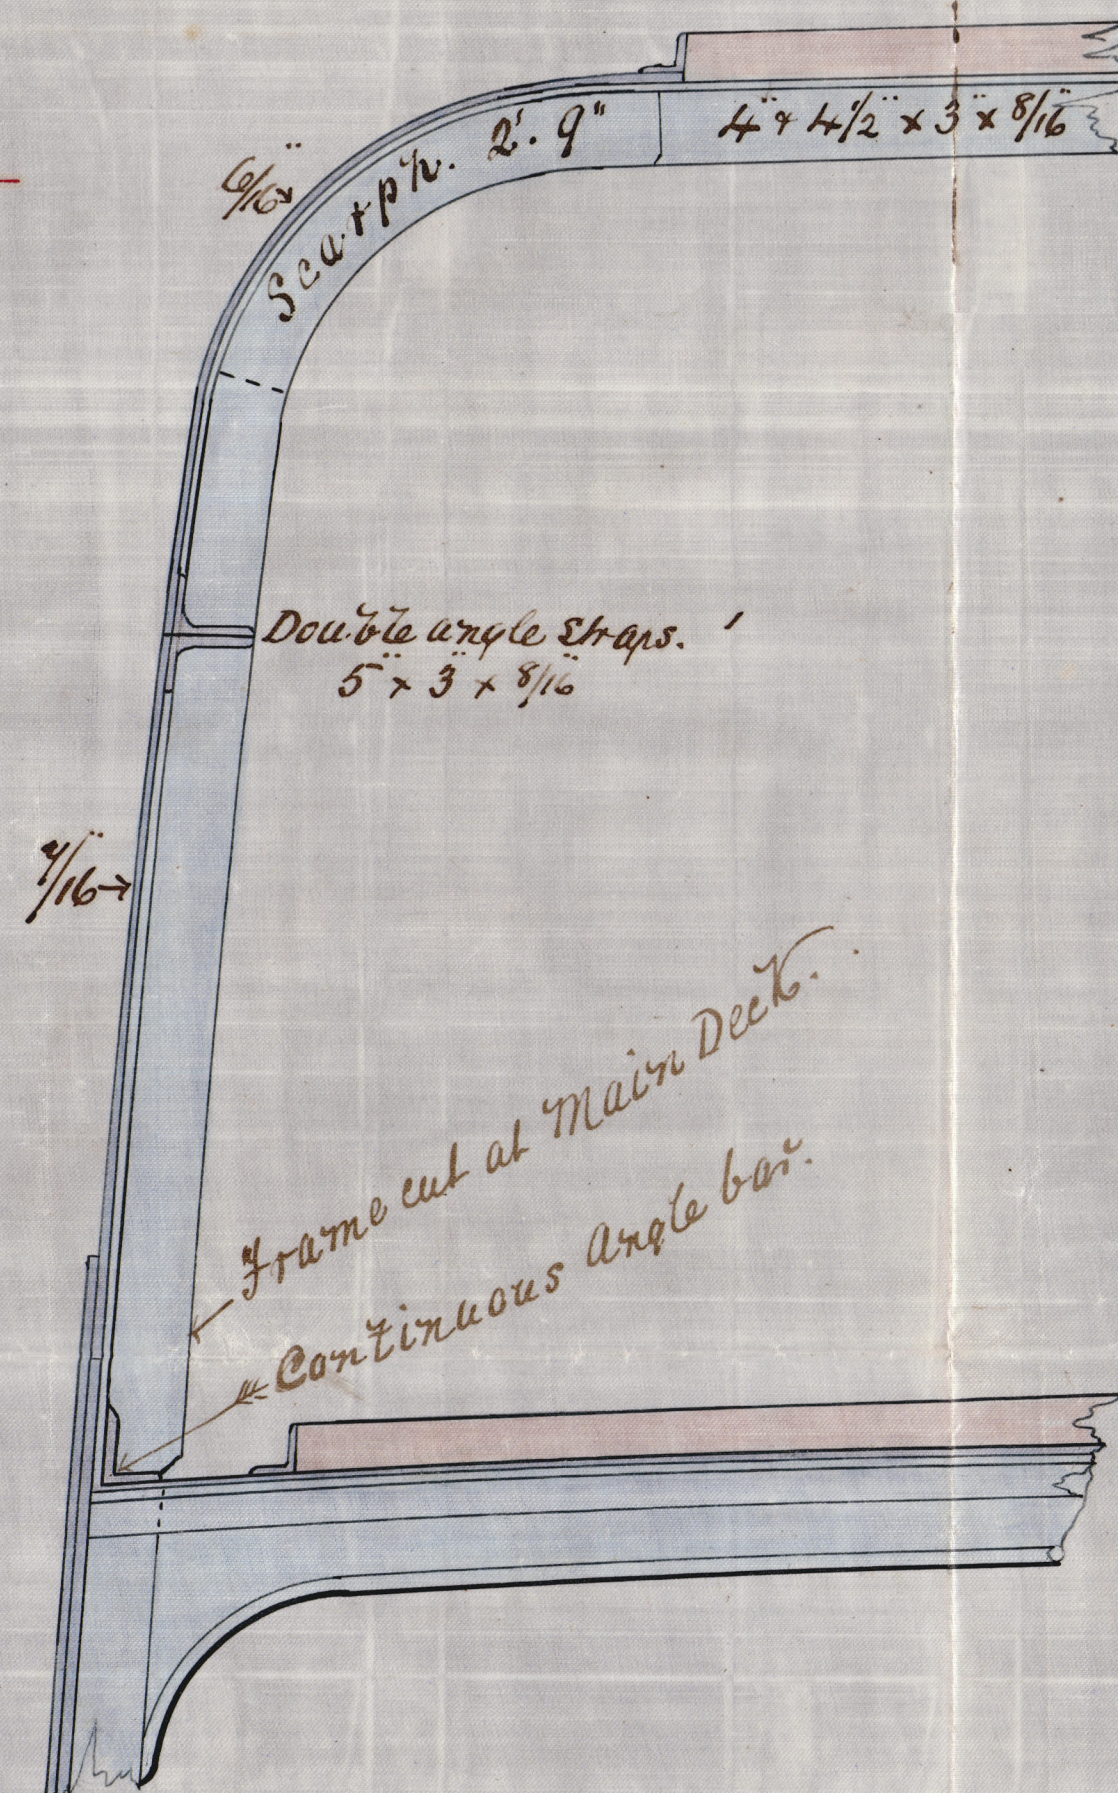

Elevation looking from inside

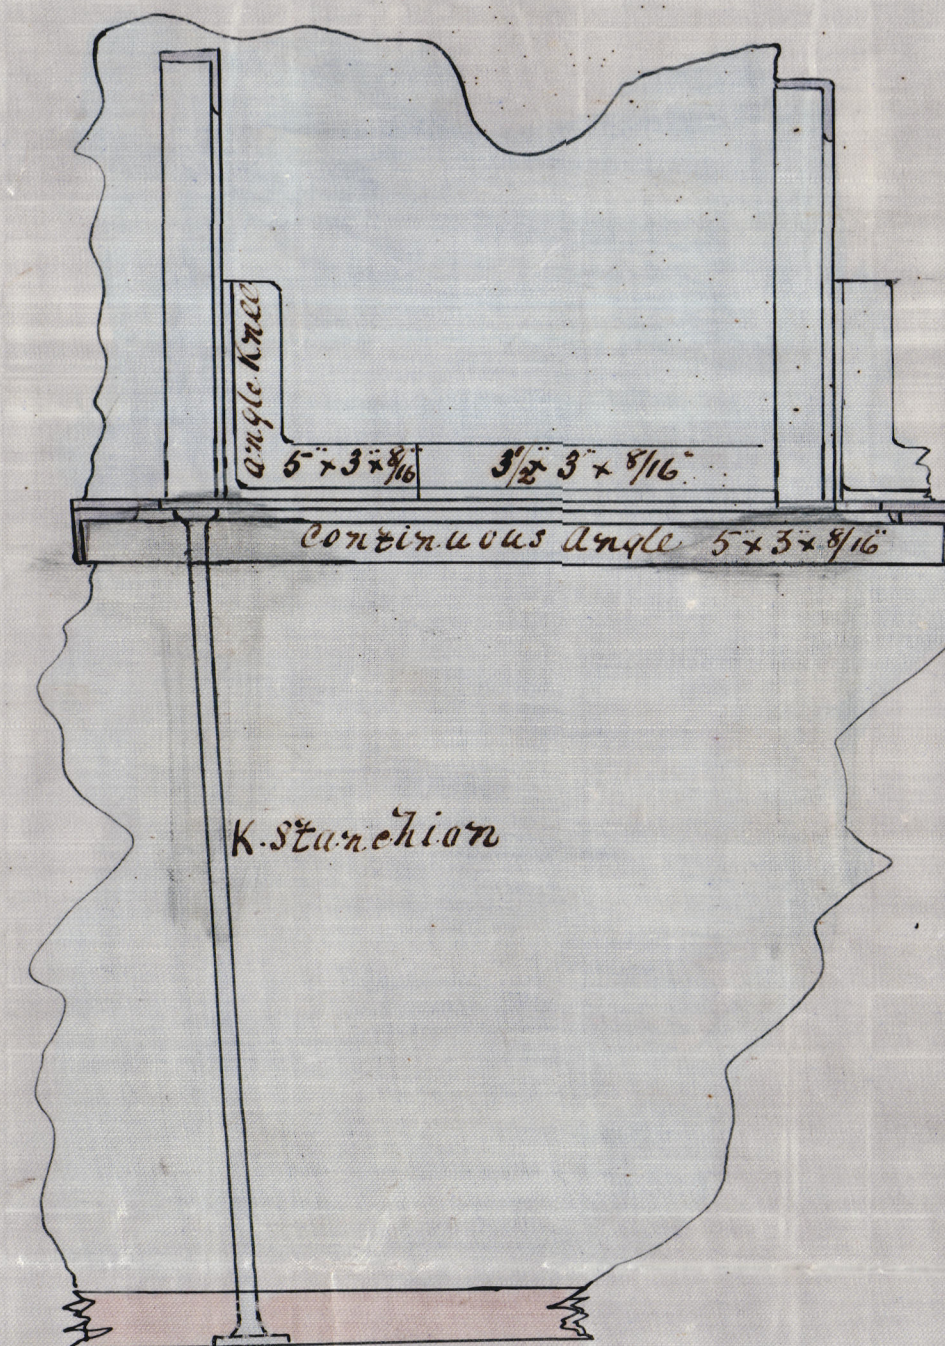

Section at C.



angle knee 5 x 3 x 8/16
3 1/2 x 3 x 8/16
Continuous Plate 9 x 9/16
5 x 3 x 8/16