

Iron Screw Steamer "Grecian Monarch" Hull No. 5182. Iron Masts and Yards.

**NO 241.**

SCALE 1/2 INCH TO ONE FOOT.



Fore and Main Topmast Yards.

Seams lapped, single Riveted.  
Ends "Double Riveted."

Fore and Main Lower Yards.

Seams lapped, single Riveted.  
Ends lapped, triple Riveted.

Jigger Mast.

Seams double Riveted.

Seams single Riveted.

Mizen Mast.


Seams double Riveted.  
Butt straps triple Riveted and 1/8 thicker than the plates they connect.

Seams single Riveted.  
Butt straps double Riveted.

Fore and Main Mast.

The Mast is 23.4' in  
Main Mast is 62.9'  
Butt straps triple Riveted and 1/8 thicker than the plates they connect.  
Seams double Riveted.

Butt straps double Riveted.  
Seams single Riveted.

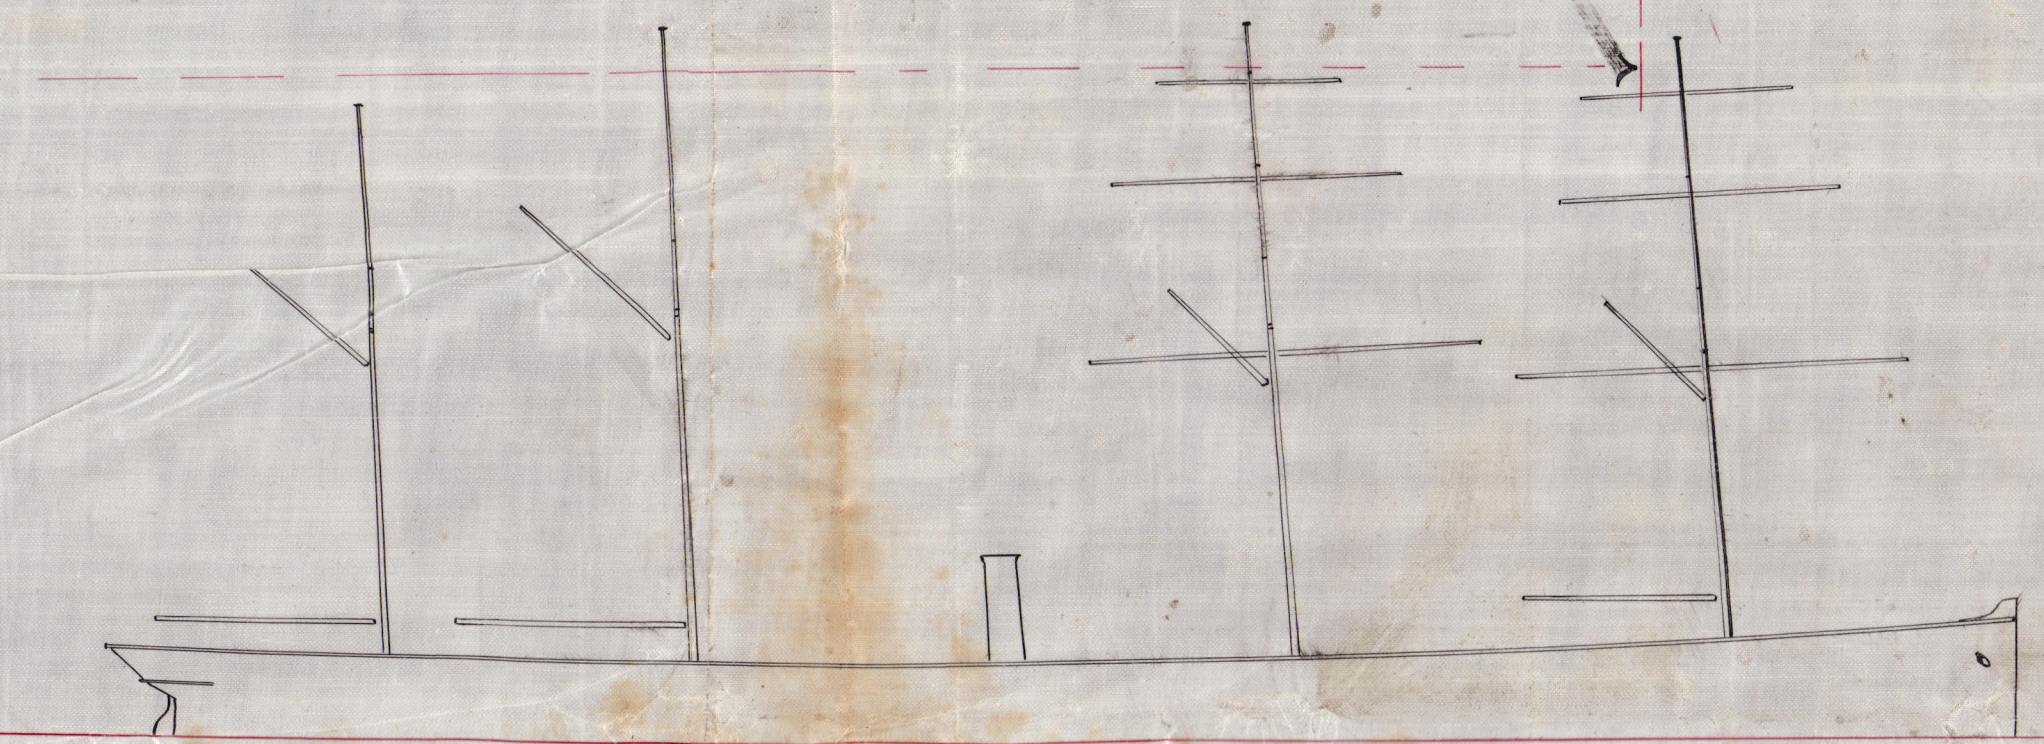

10.8.81.