
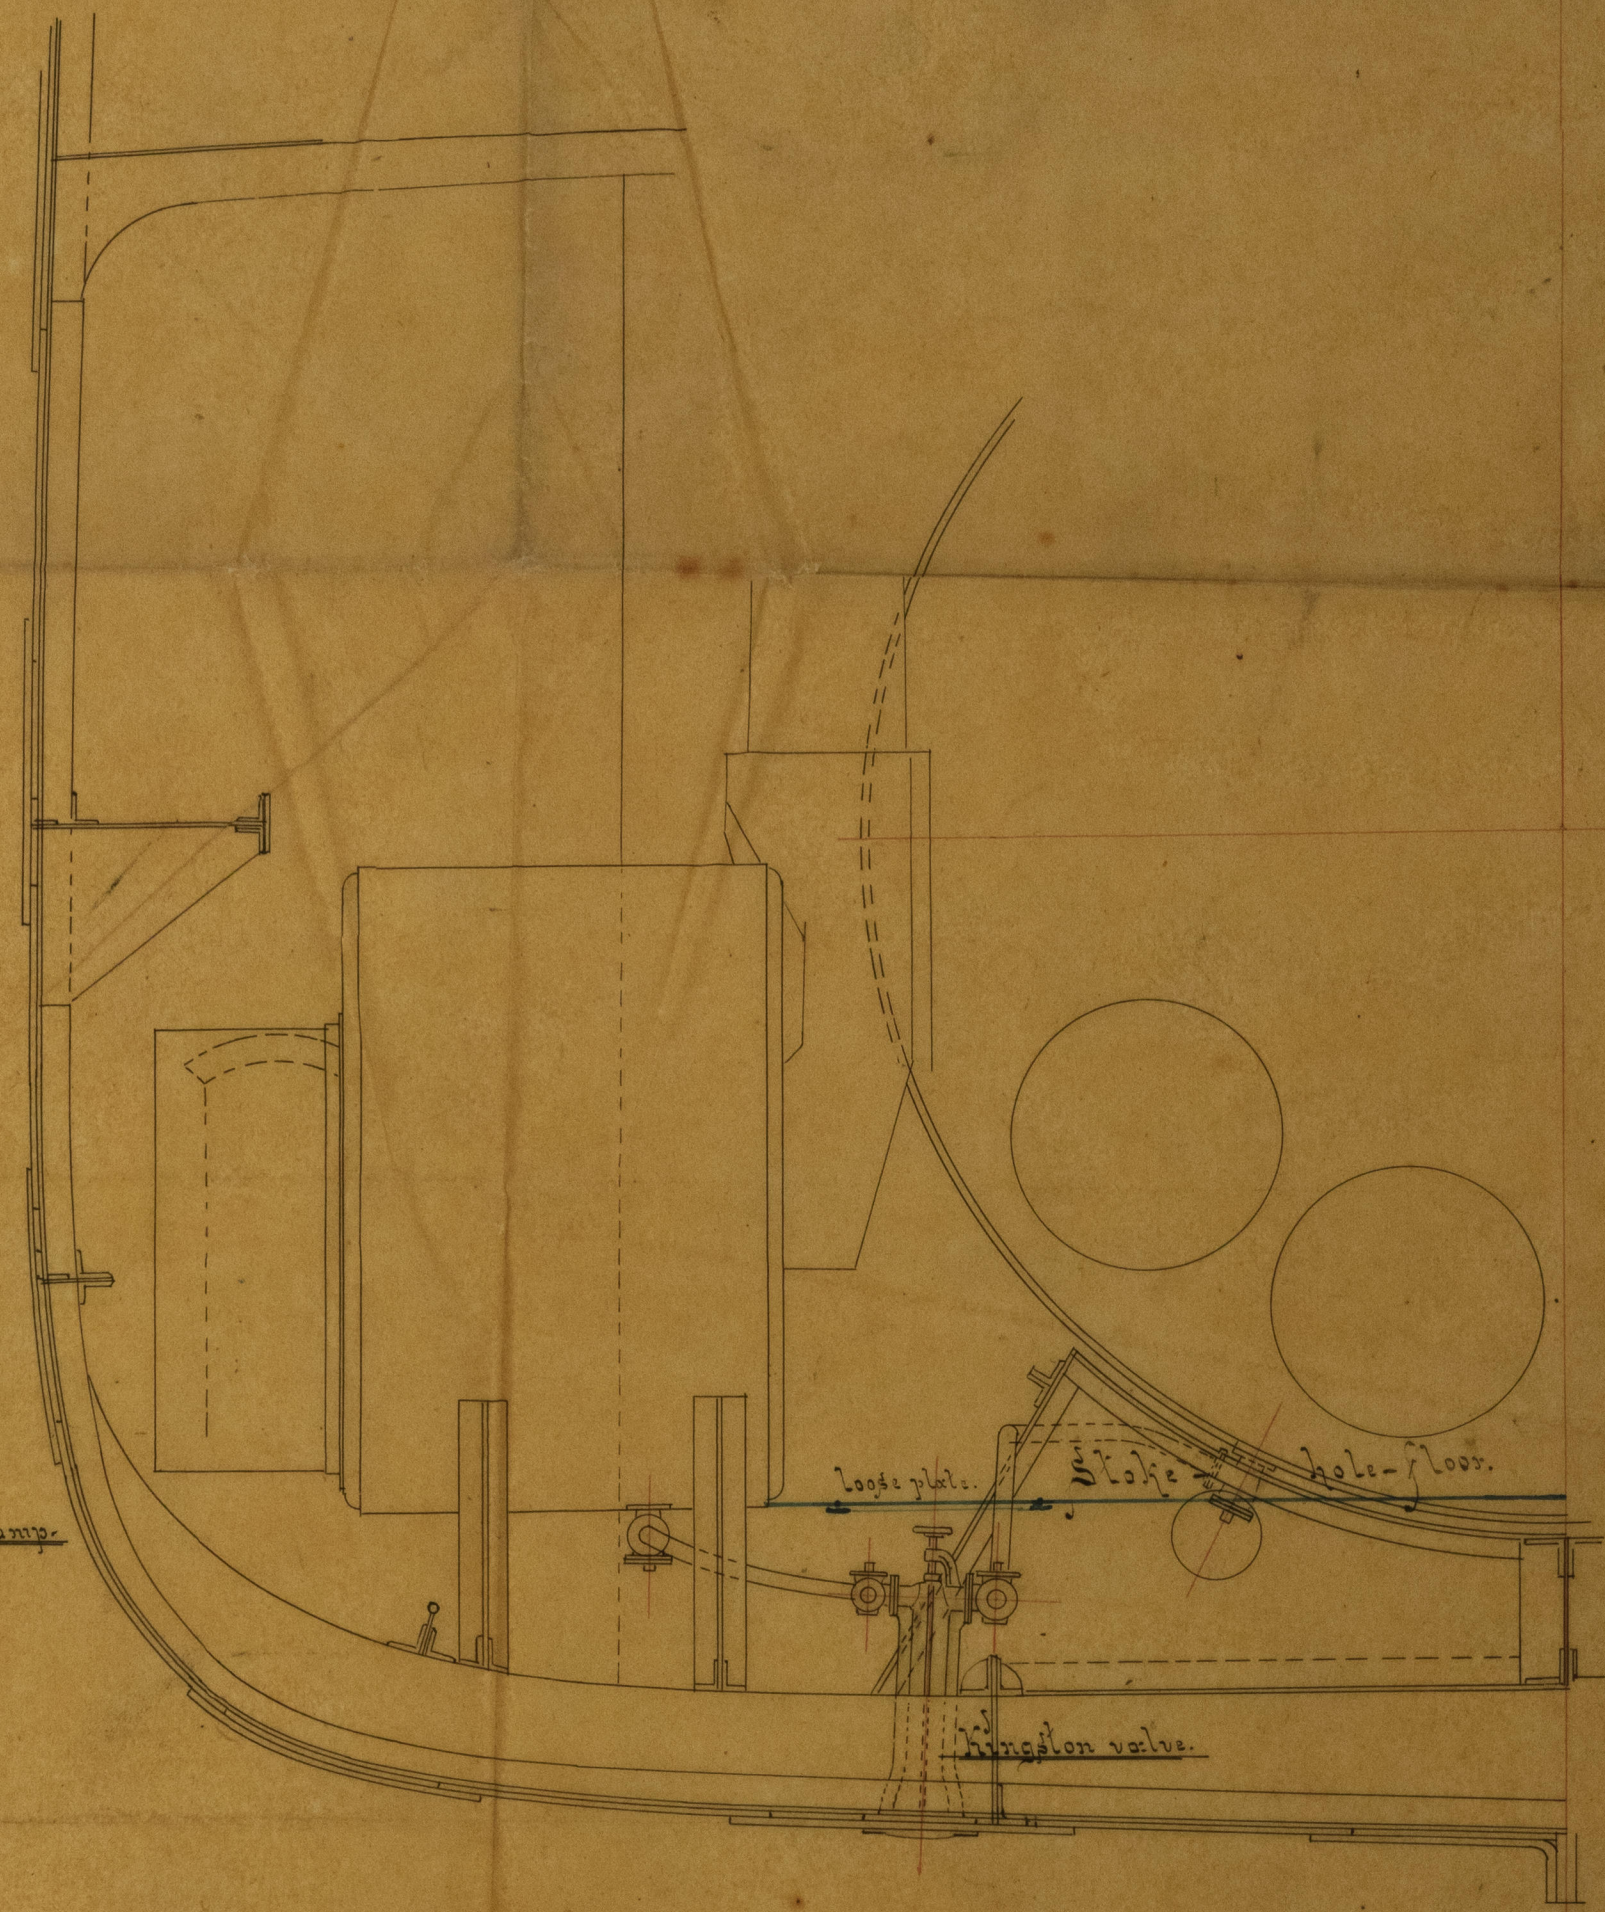
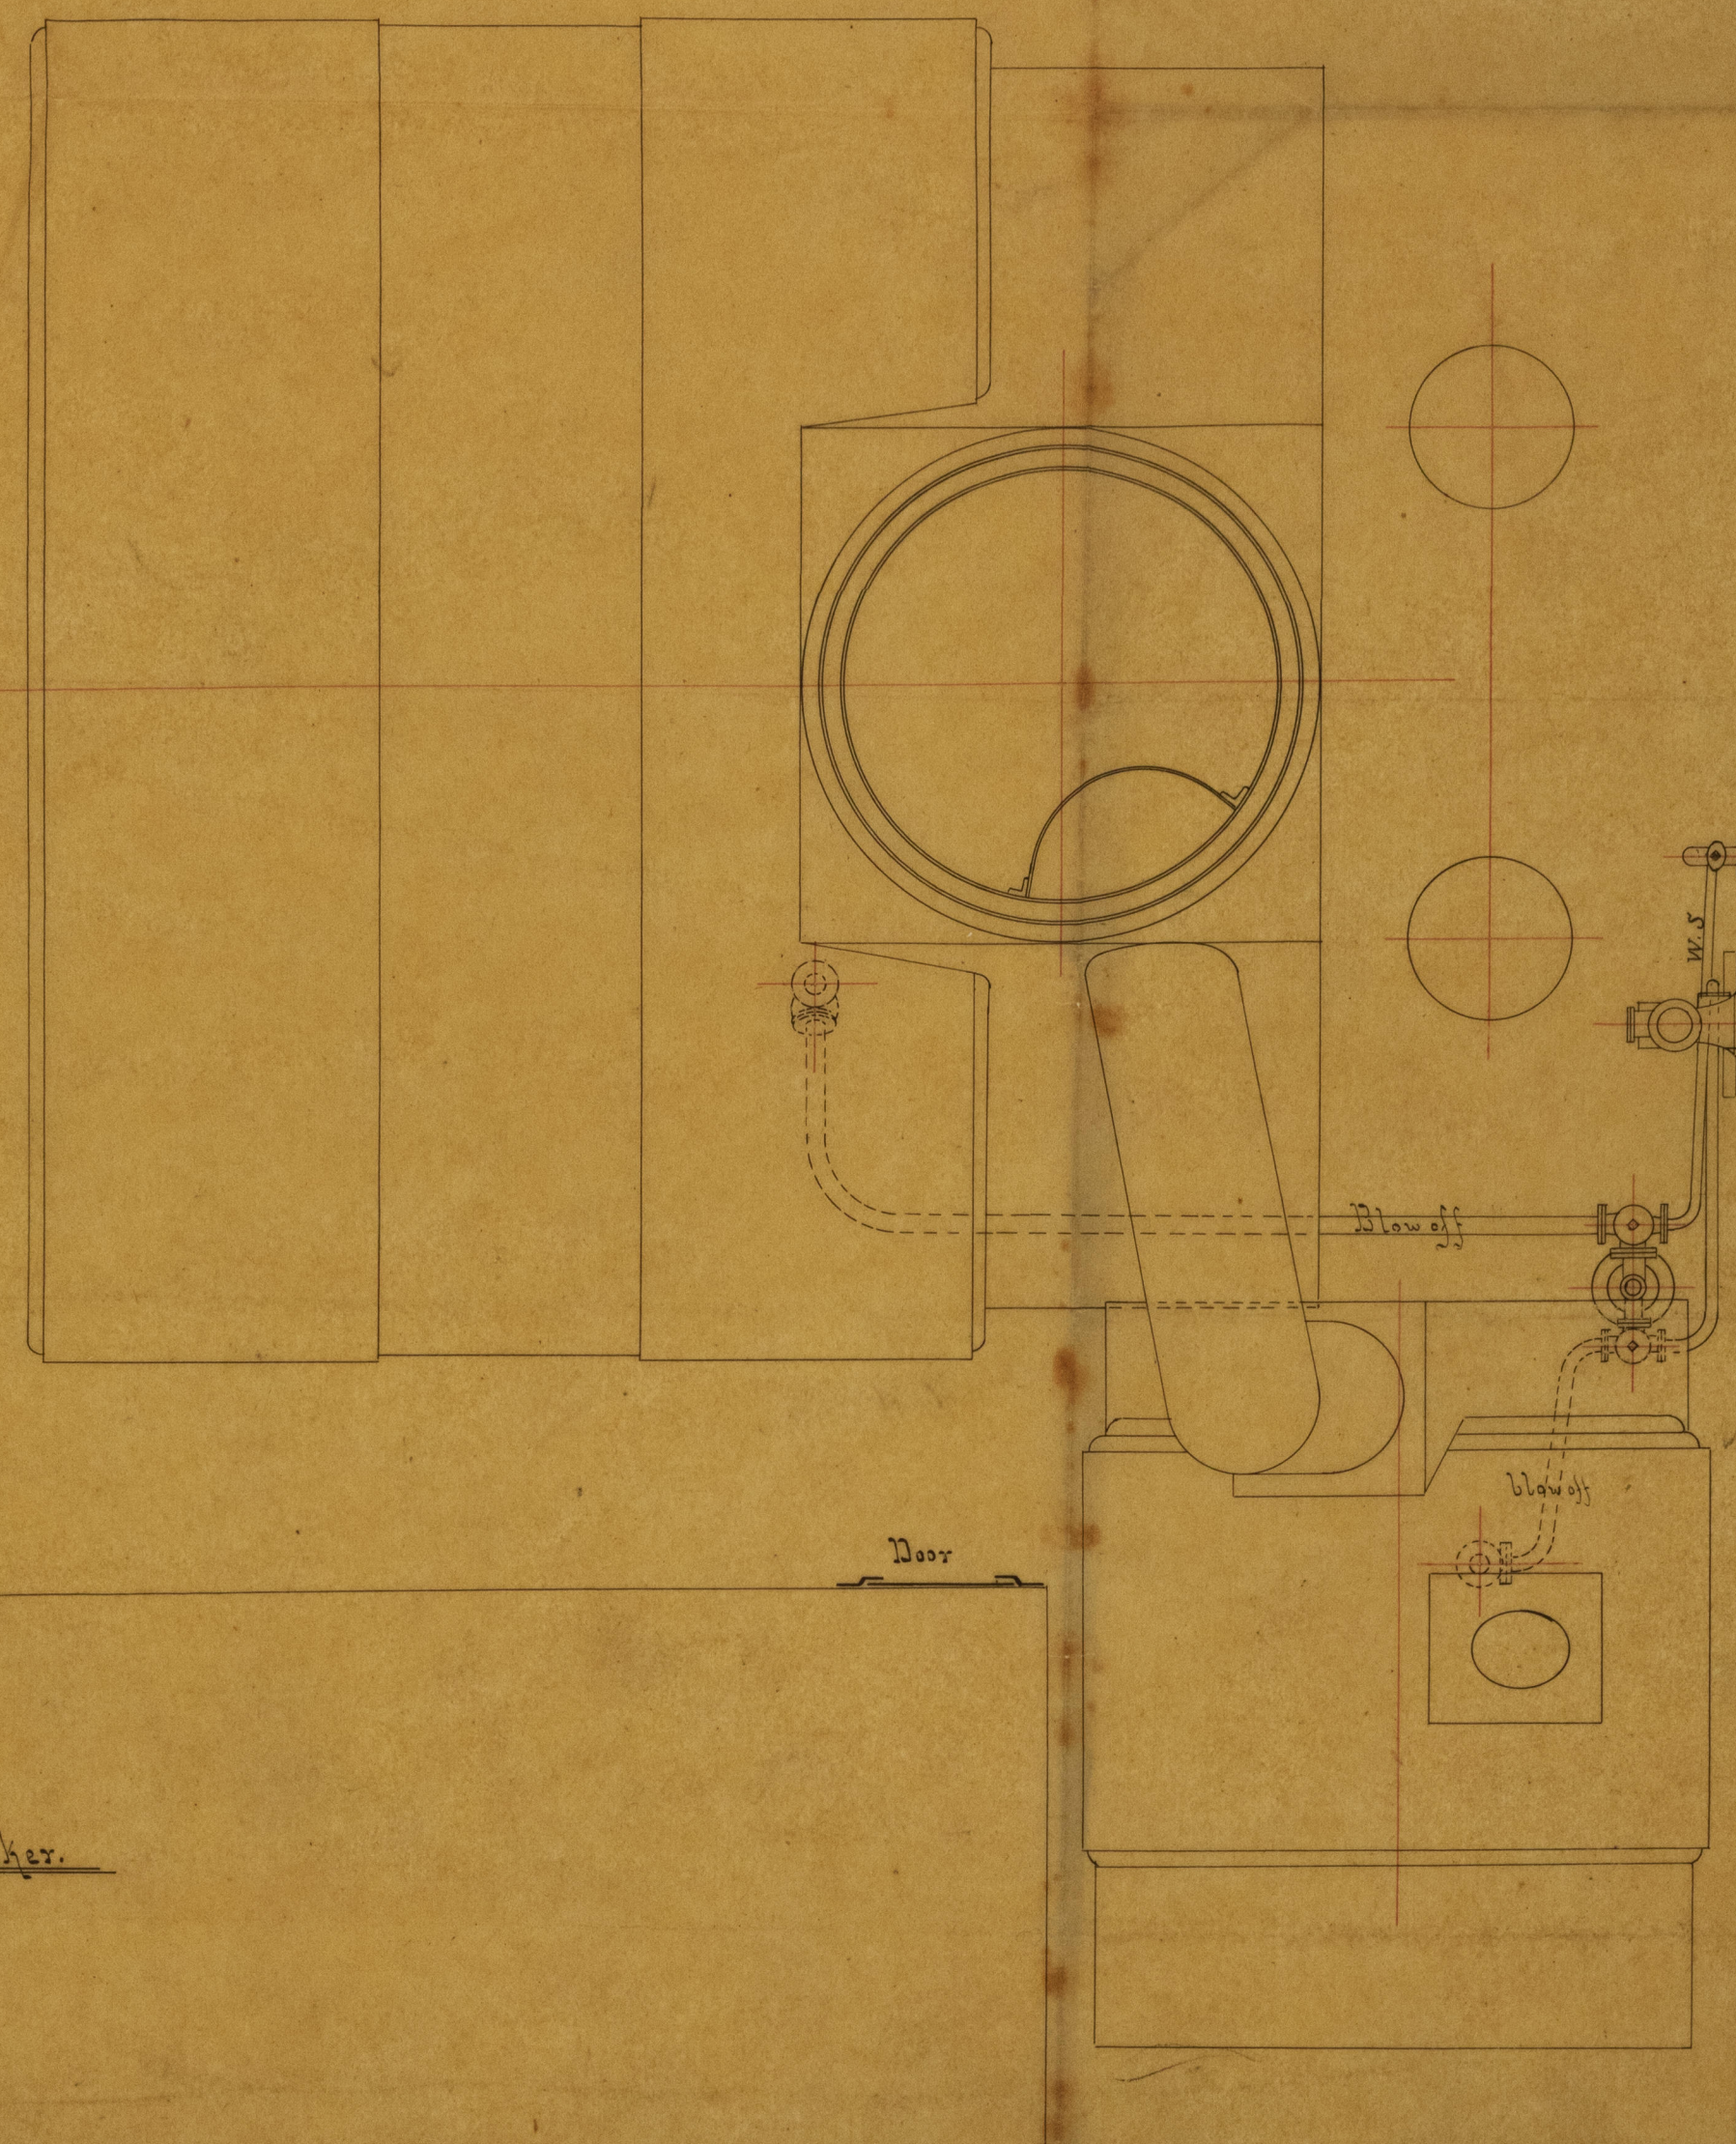
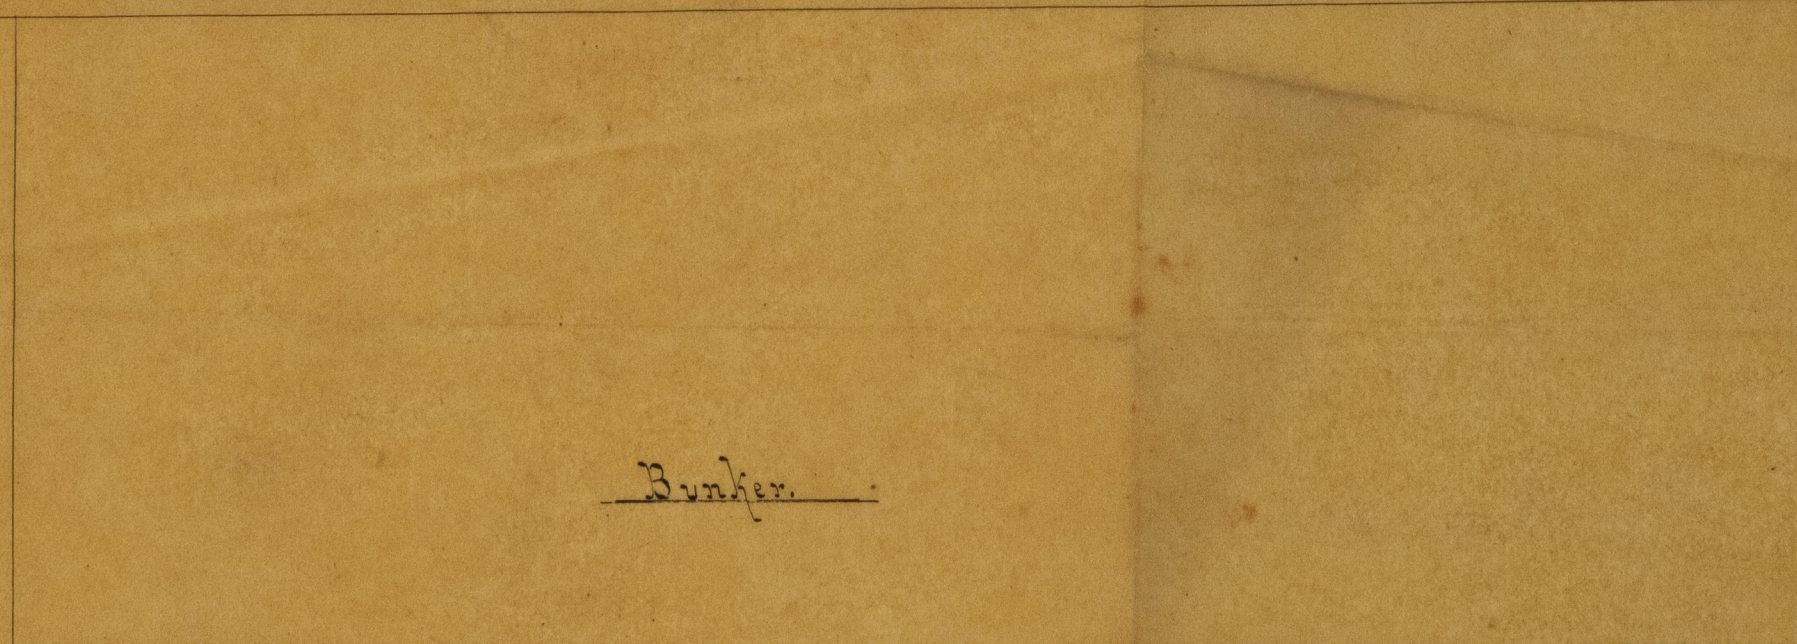


Str to Hull

7.7.82 12/7/82

Iron Screw Steamer - "Holland" - Hull Report No 5202.


HULL 395-0069

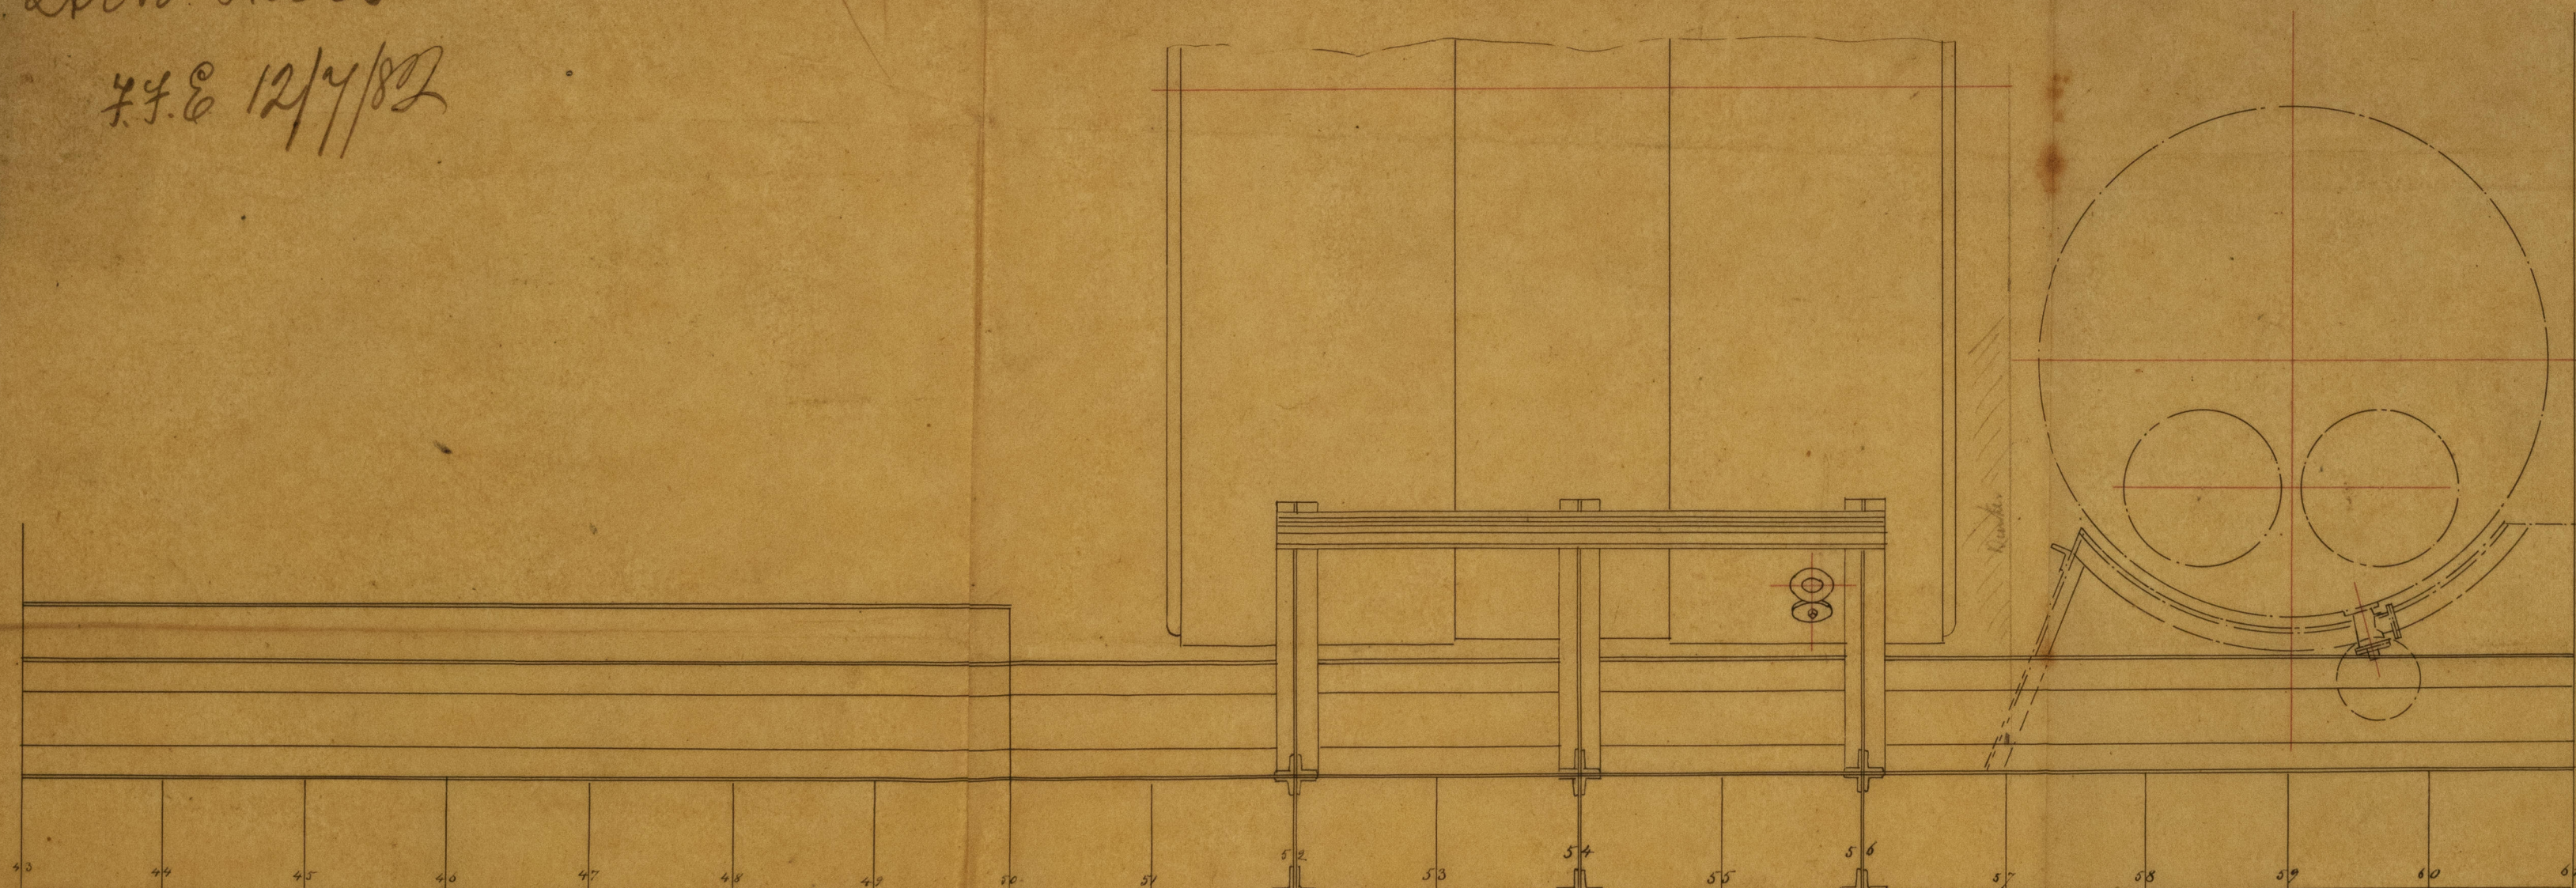

No 249.

Arrangement of Kingston valve.

Scale: 1/4" = One Foot.

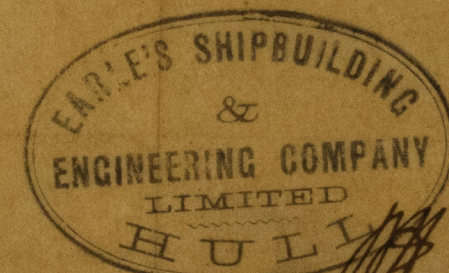

6.7.82



HULL 395-0069

Handwritten signature and date: "J. J. 12/7/82"