

S. S. "Rosario" Hull Rep. No: 5425.

Dr. H. Hall:
30/4/83.

NOTE! Laps doubleriveted throughout
all Butts marked thus & treble rivetted }
Remaining butts doublerivetted. }
5/8 Rivets throughout. -



=Nº 264=

EARLES SHIPBUILDING
&
ENGINEERING COMPANY
LIMITED.
HULL

=IRON MASTS=

- SCALE 1/2" = ONE FOOT -

=FORE MAST=

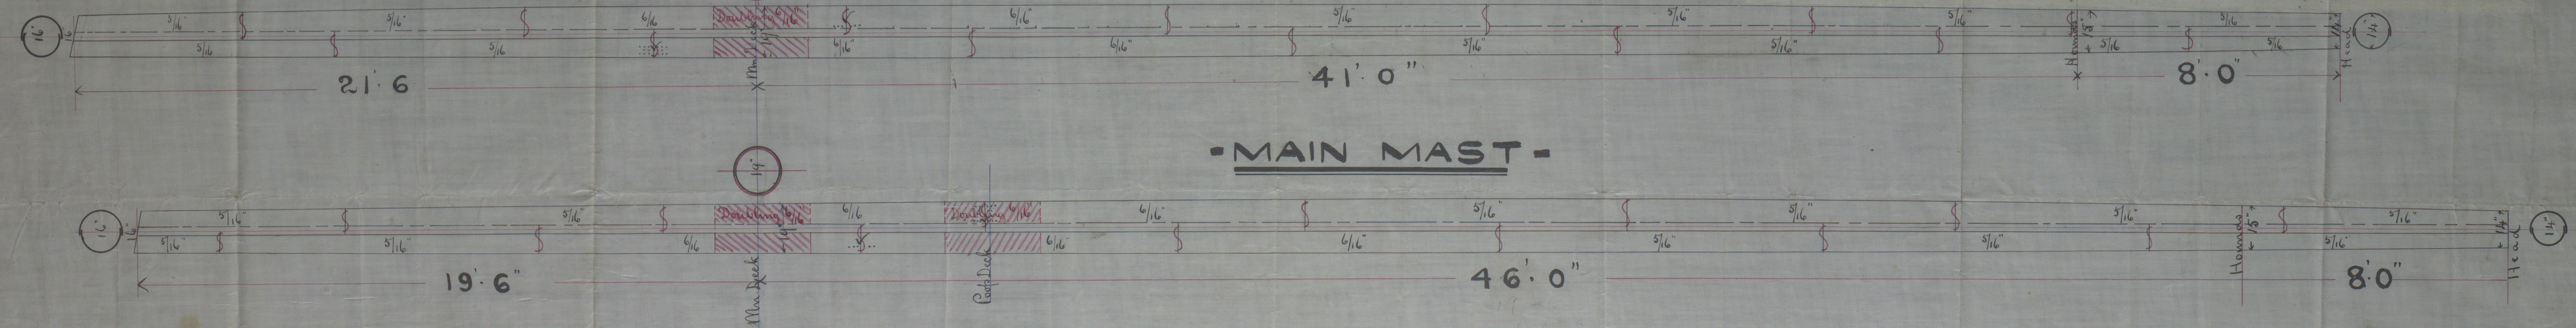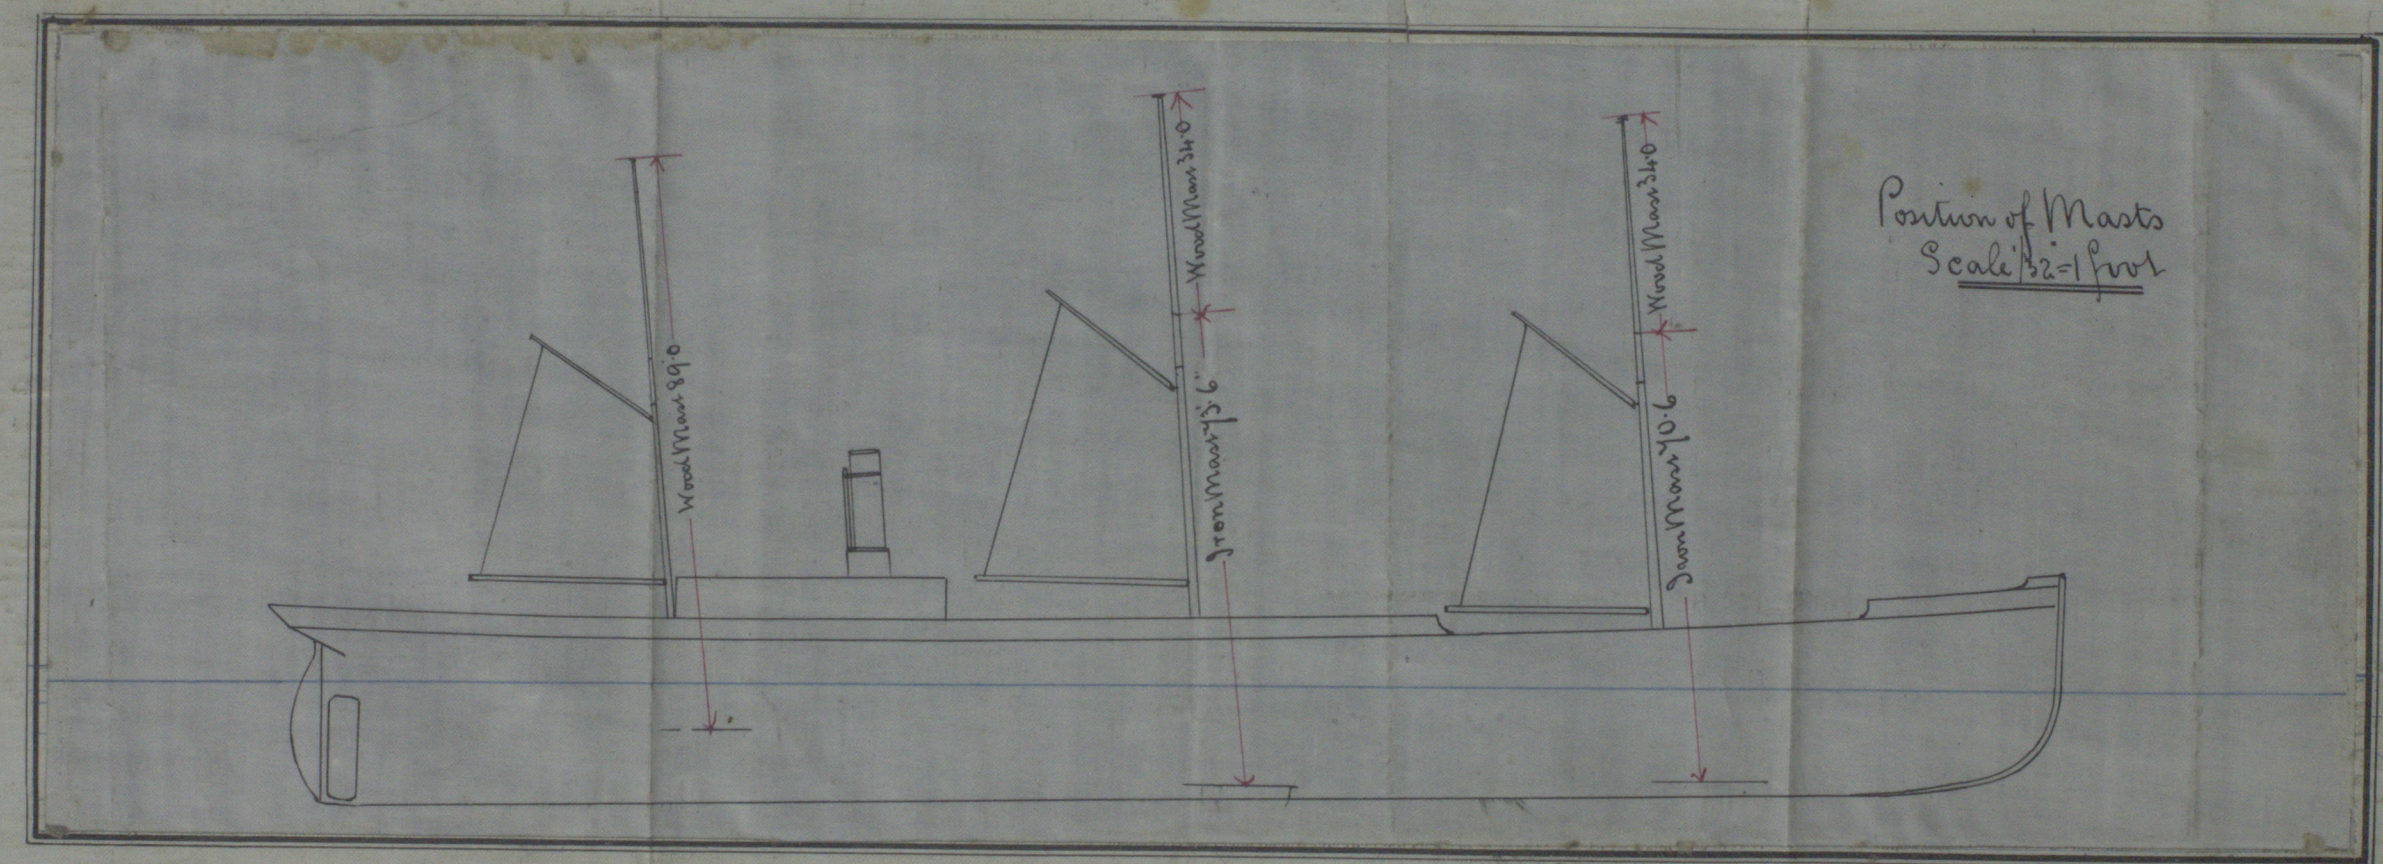

30/4/83