

N<sup>o</sup> 6 Hull  
1077/83

- **N<sup>o</sup> 264** -

S.S. "Rosario" Hull Ref<sup>y</sup> No: 5425.


- **PUMPING ARRANGEMENT** -

- **SCALE 1/8" = 1 FT** -

WATERSHIP BUILDING  
ENGINEERING COMPANY  
LIMITED.  
HULL  
7567-83


- **NOTE** -  
HOLD SUCTIONS COLORED IN BLACK  
BALLAST - - - GREEN  
WELLS TO ENGINES - - - RED

M  
10.7.83

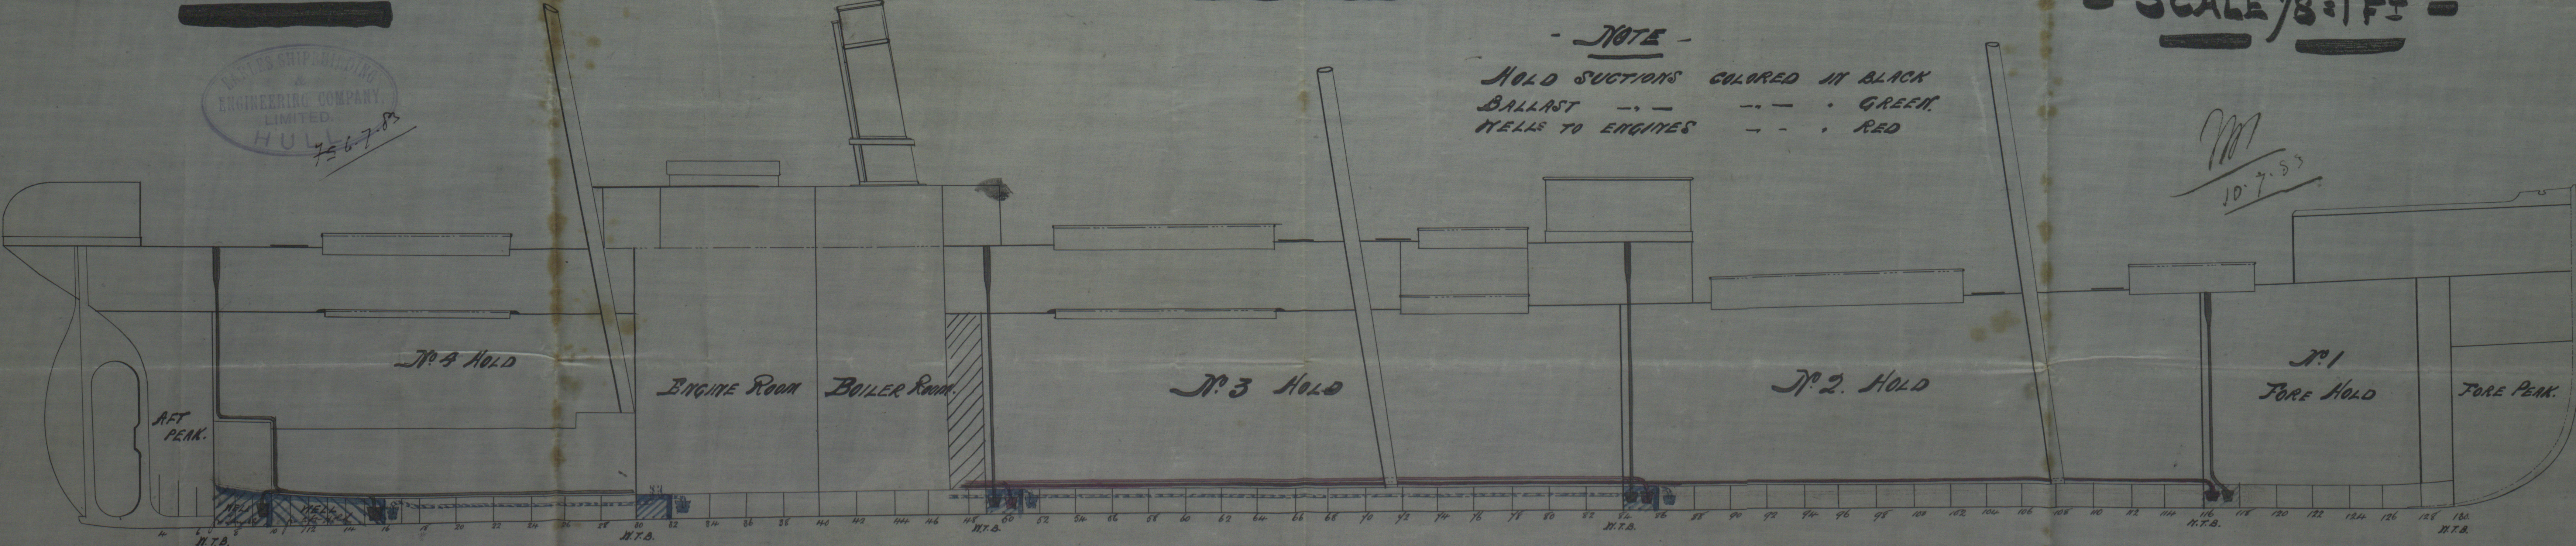

PLAN OF POOP DECK.

PLAN OF MAIN DECK.

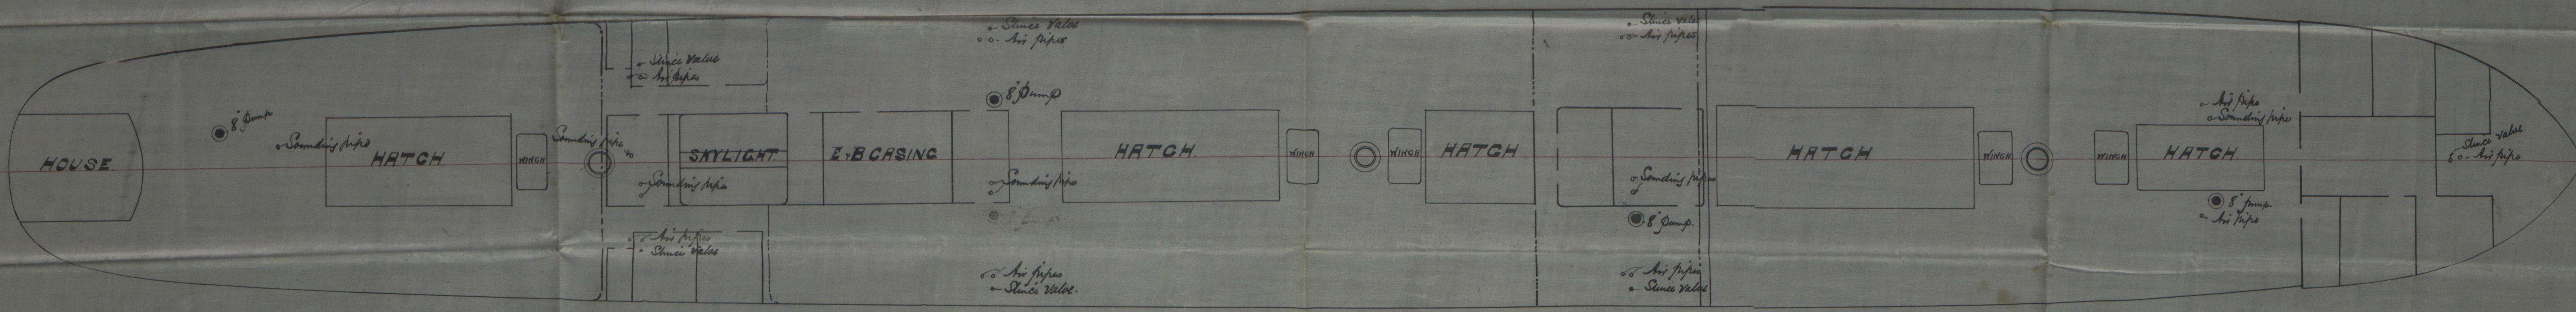

PLAN OF INNER BOTTOM.



HUL396-6206

11.7.83  
Lloyd's Register  
Foundation