
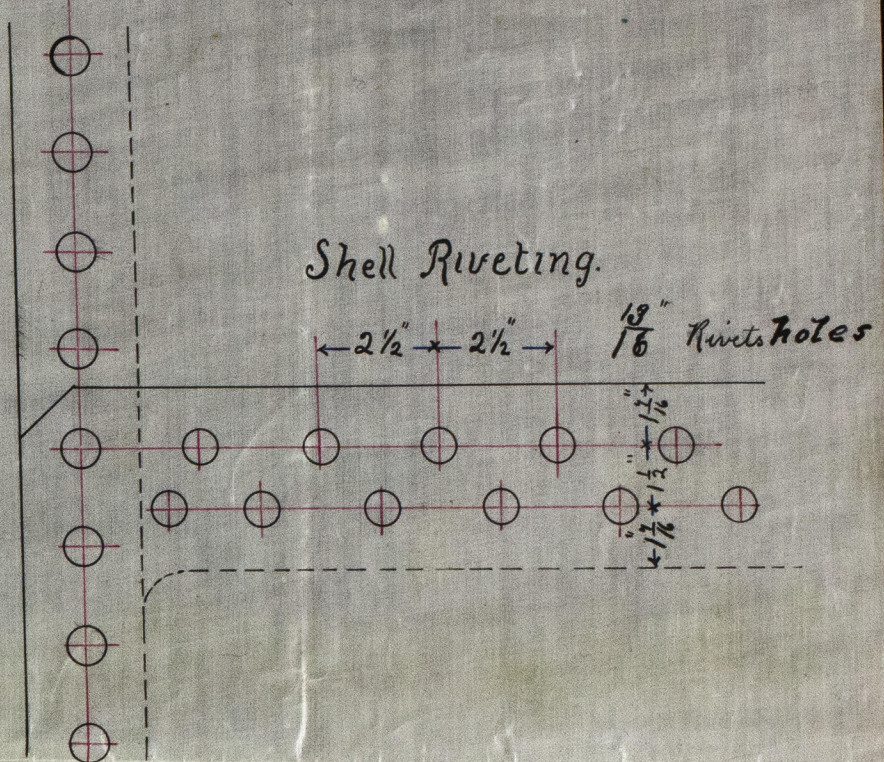
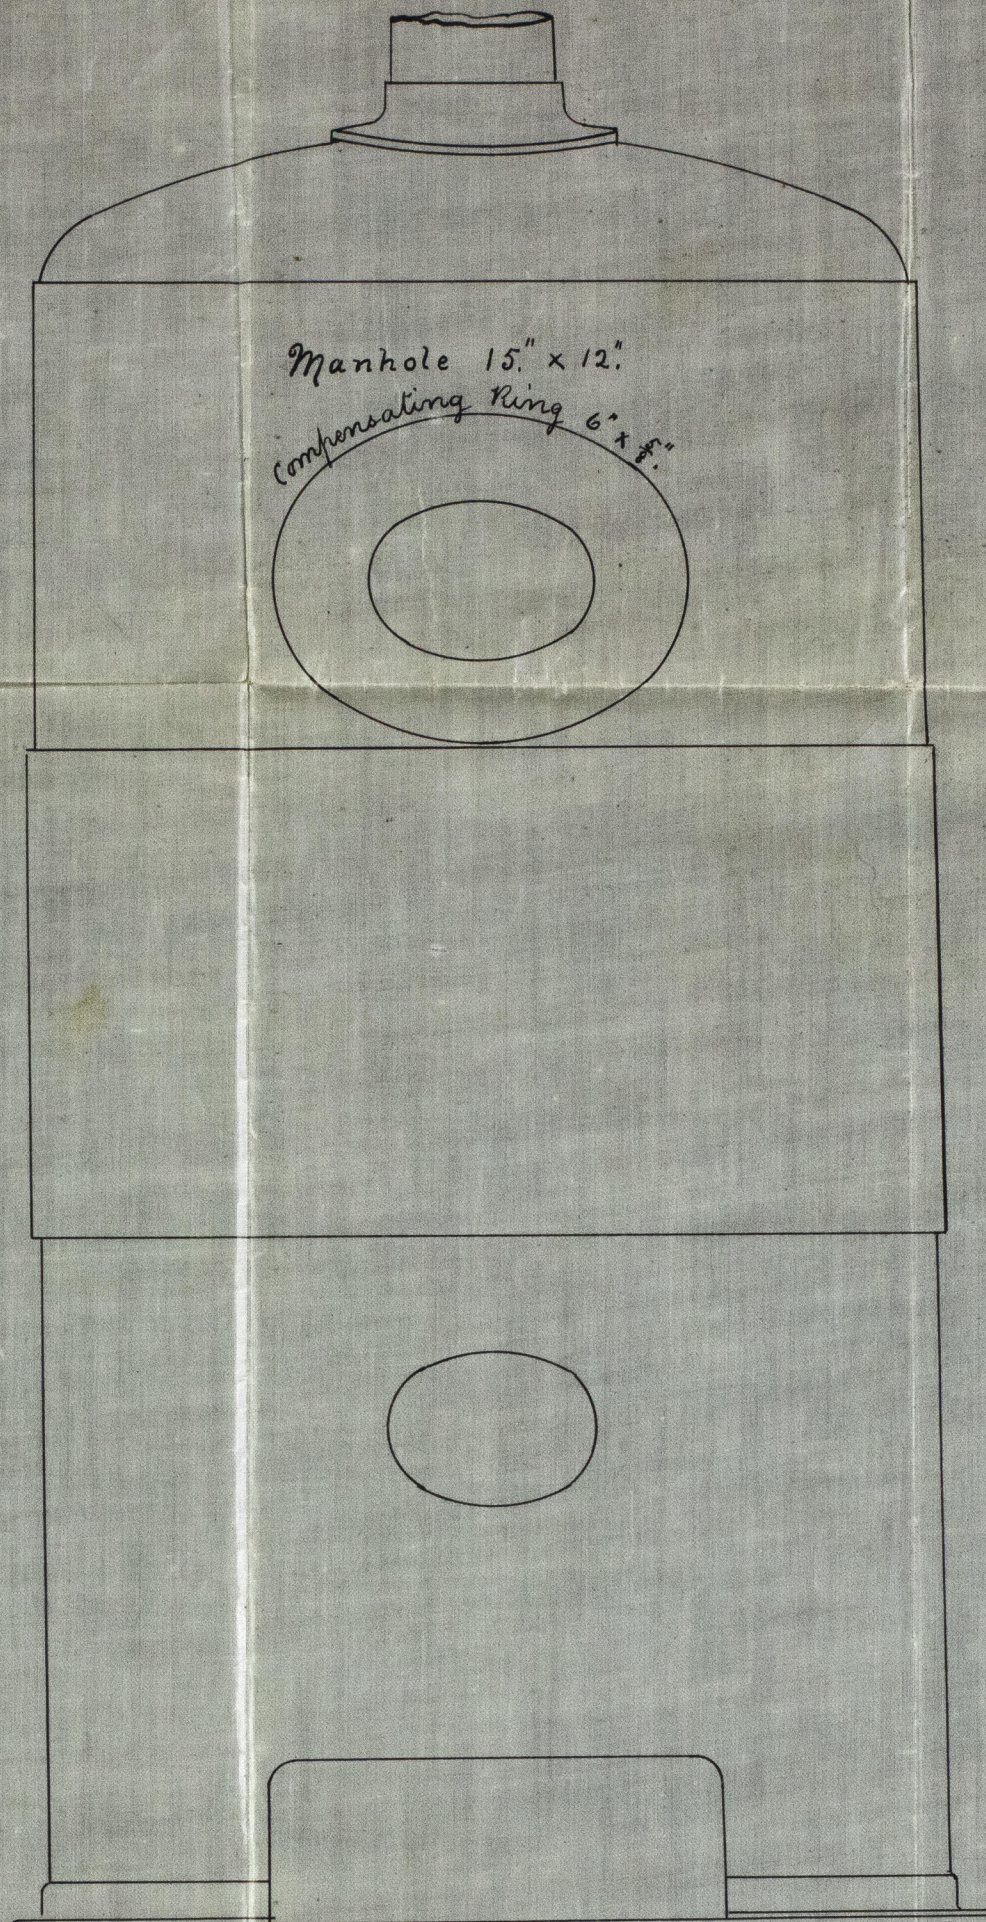


S. S. - "Paradox" - Hull No. 5675

Chas. Hull  
22/9/84

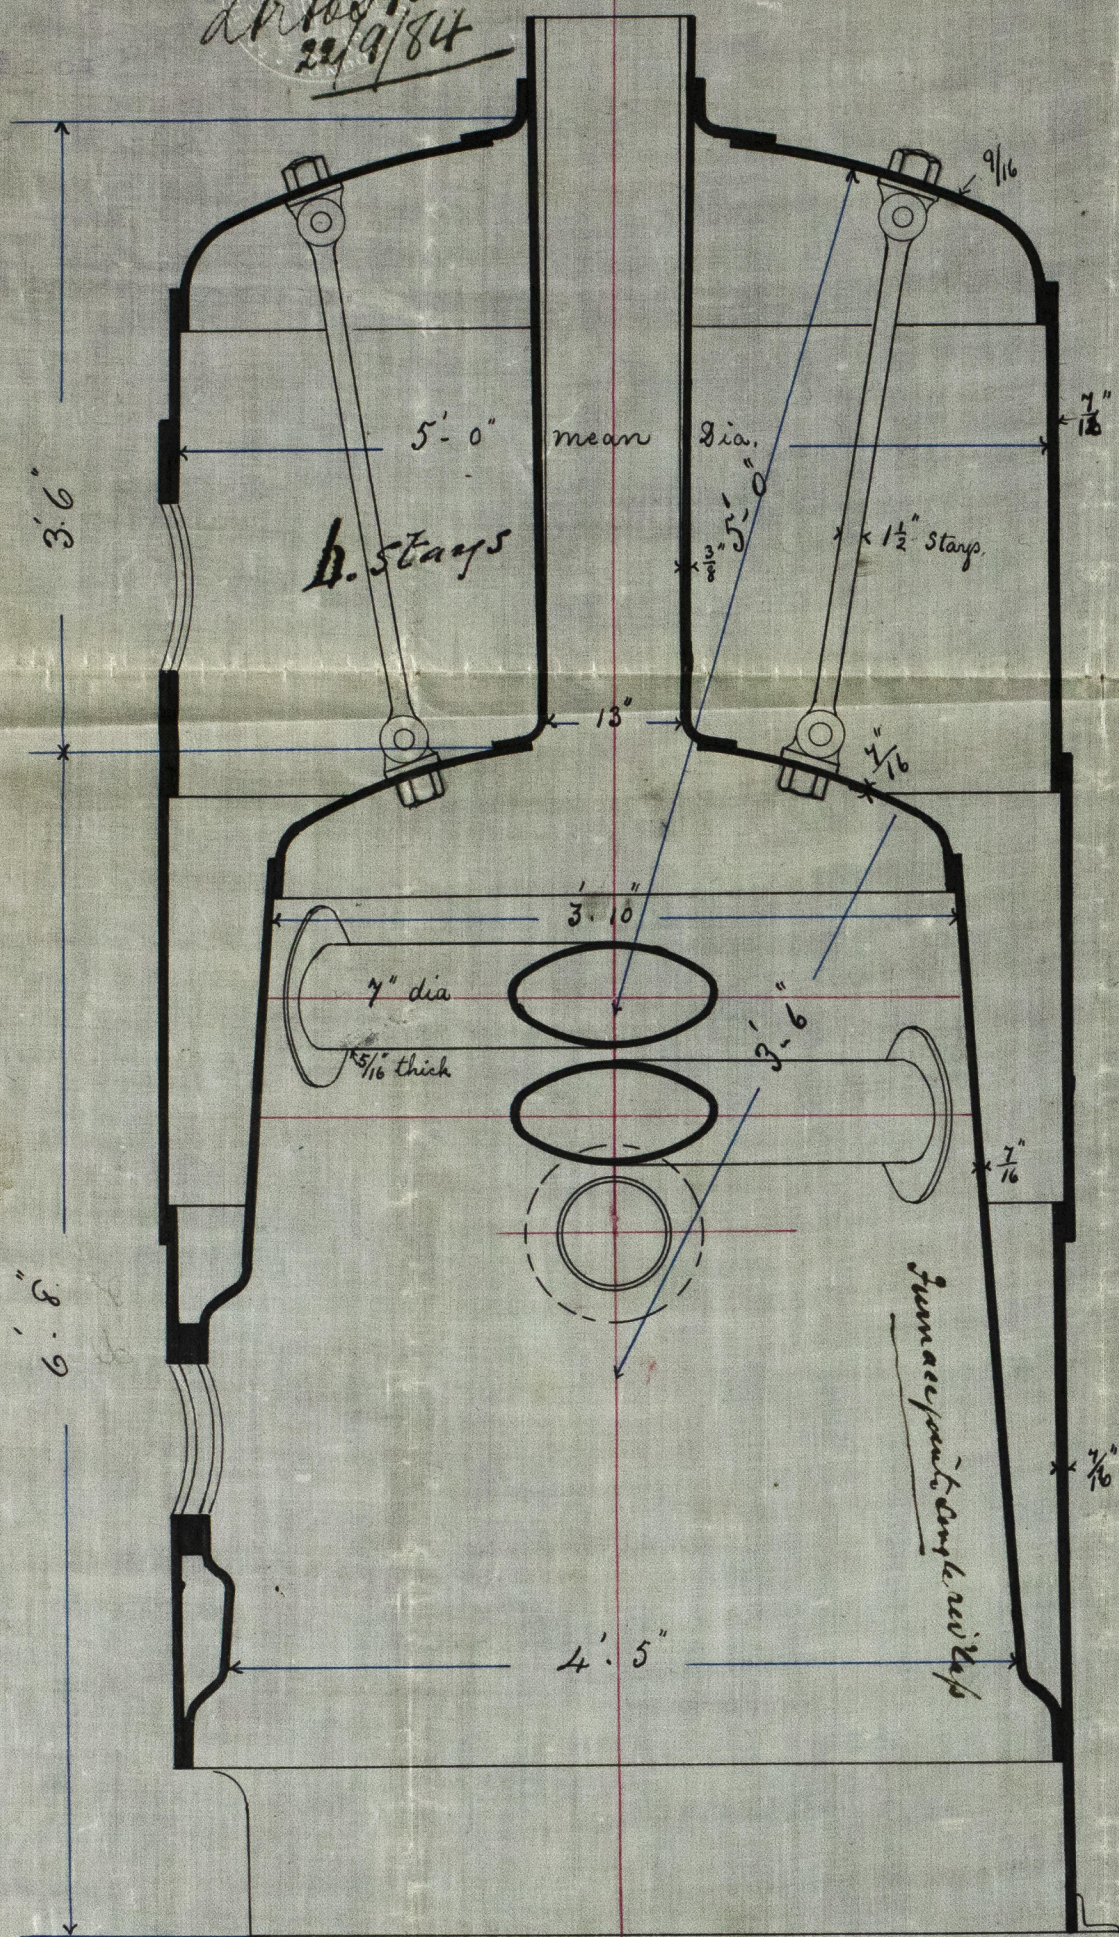

Iron  
— Donkey Boiler —  
— for —

S. S. "Swillington"



Working Pressure 75 lb

Scale, one inch to the foot

Victorian Engineering Works

Goole, June 5<sup>th</sup> 1884.

J. Scott  
5/6/84

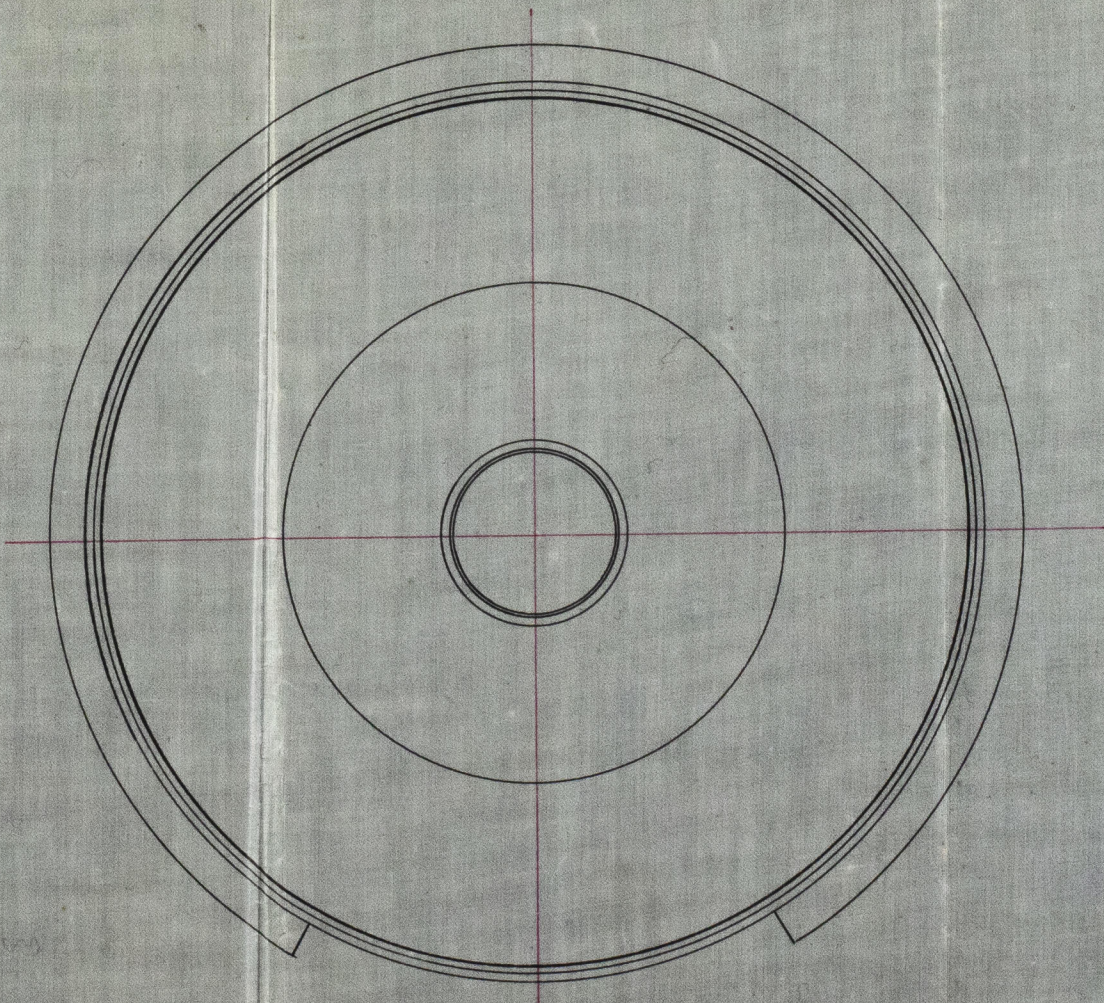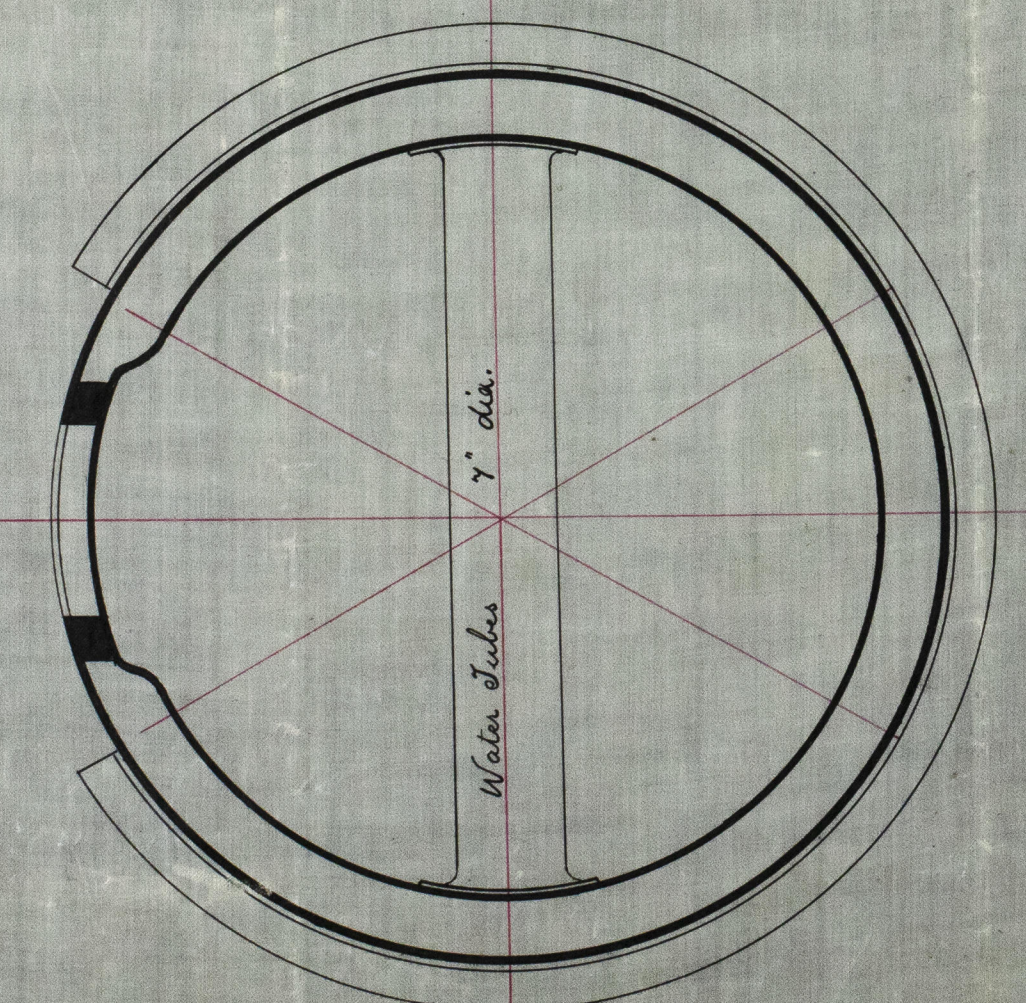

Jm  
22/9/84