

Feb 4/1905

S. S. "Flamingo" Hull No: 5414.


No 285

Pumping Arrangement


Scale $\frac{1}{4}$ " = 1 foot

EARLES SHIPBUILDING & ENGINEERING COMPANY LIMITED.
HULL


Note. Engine sections coloured Red
Deck Pump Black

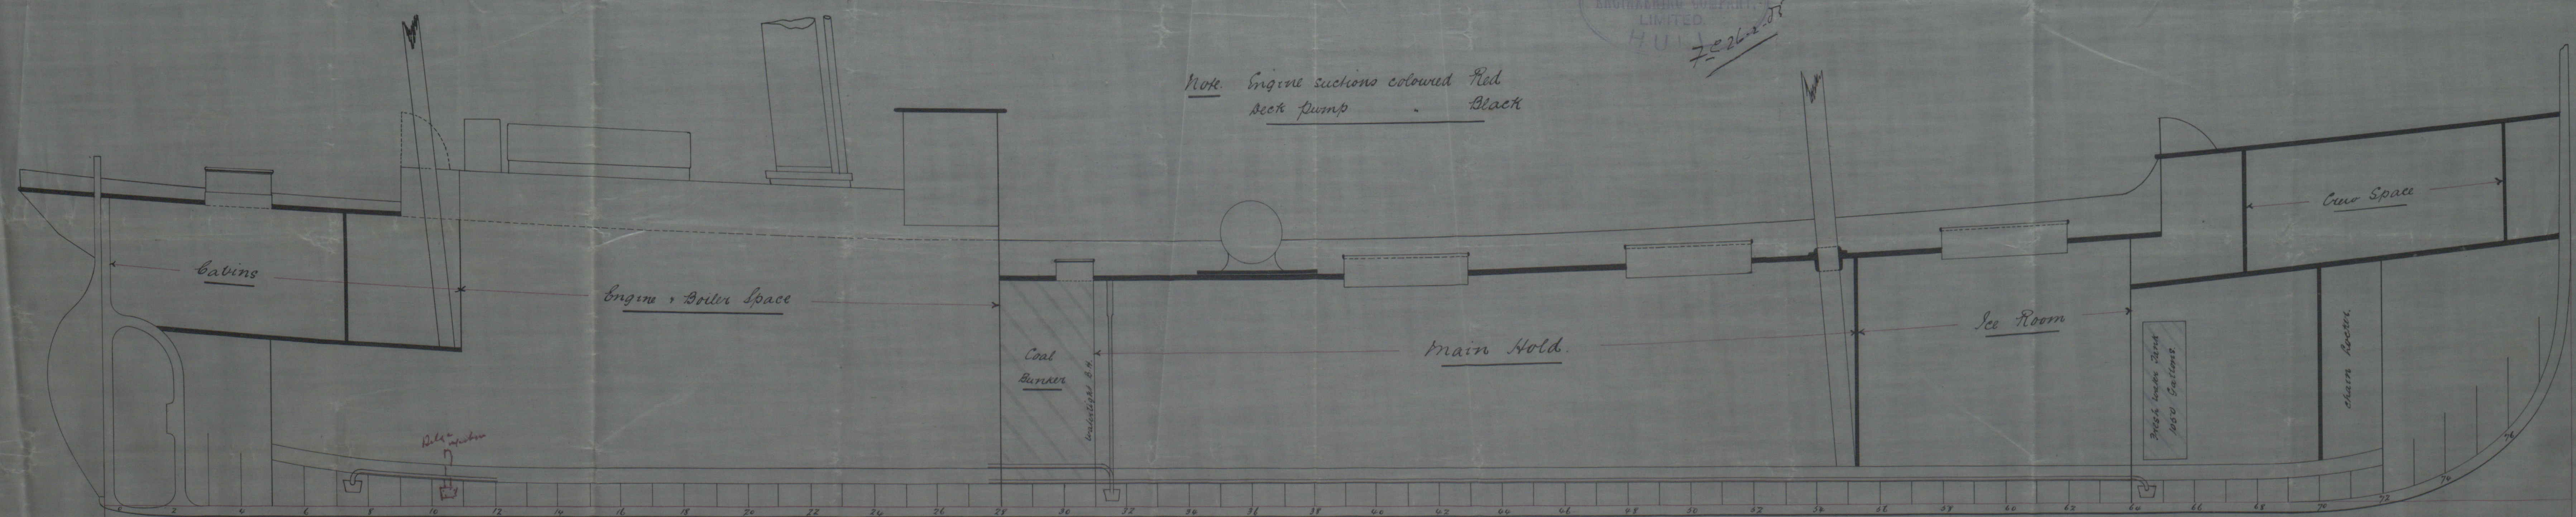

Deck Plan

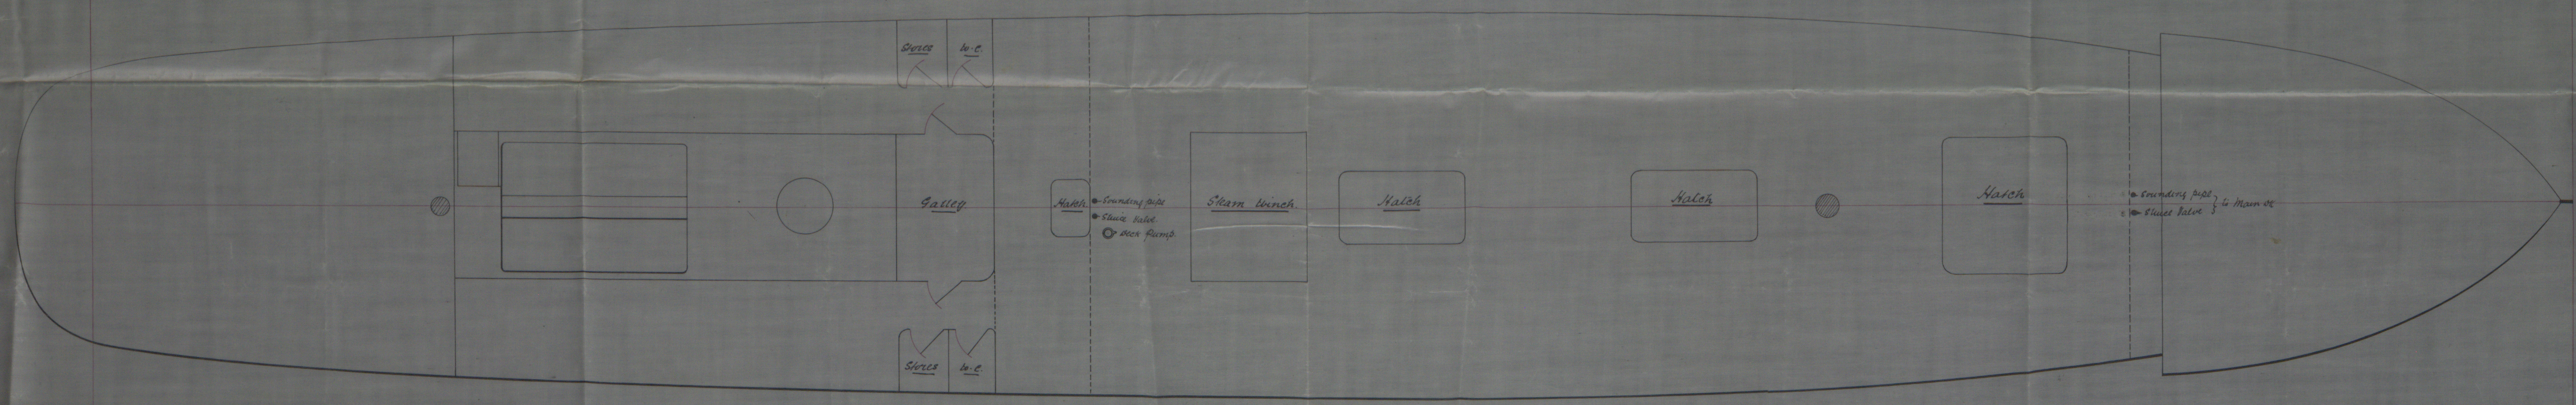

Hold Plan

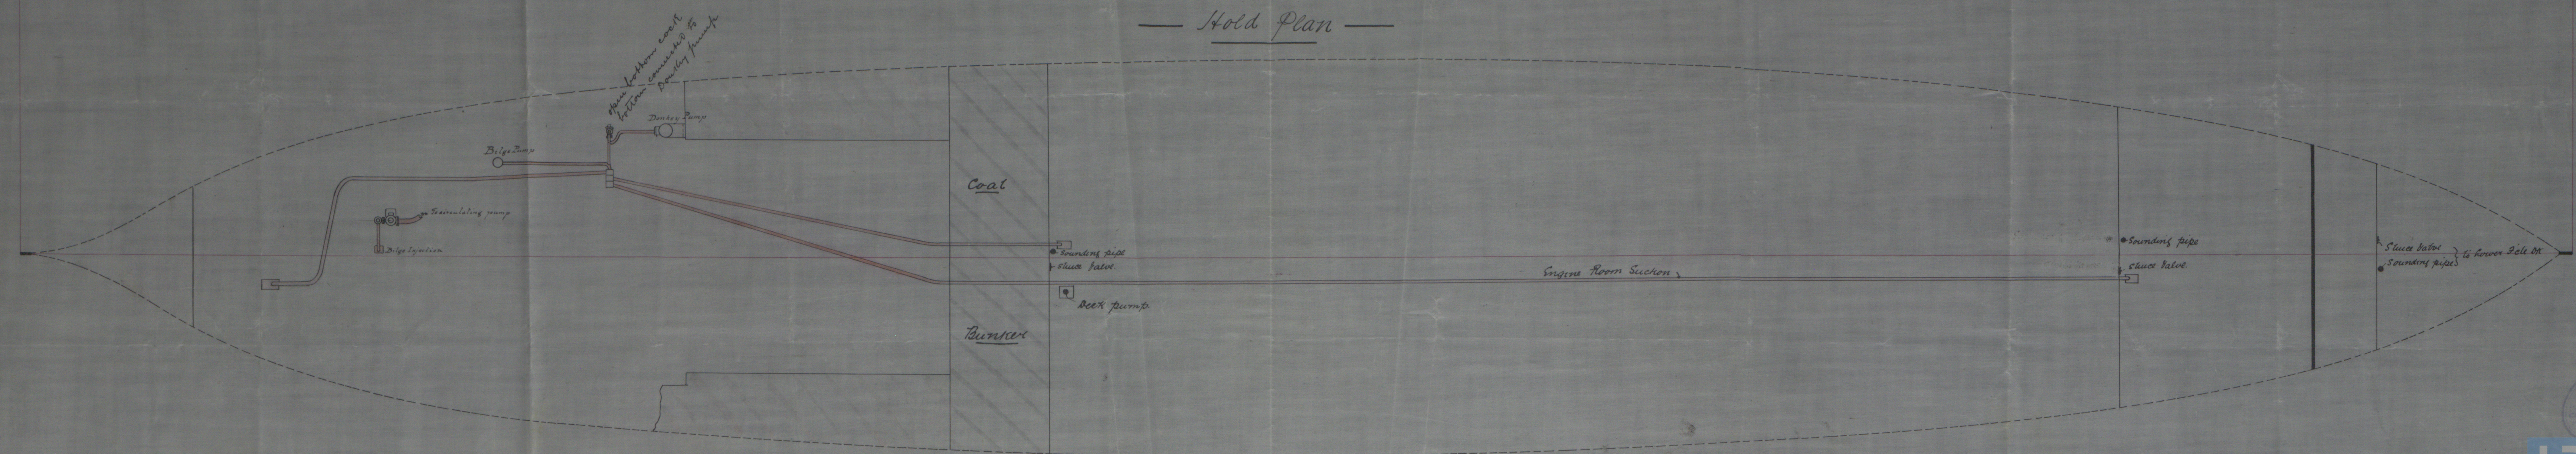

See to Hull No 5414
6/3/05