
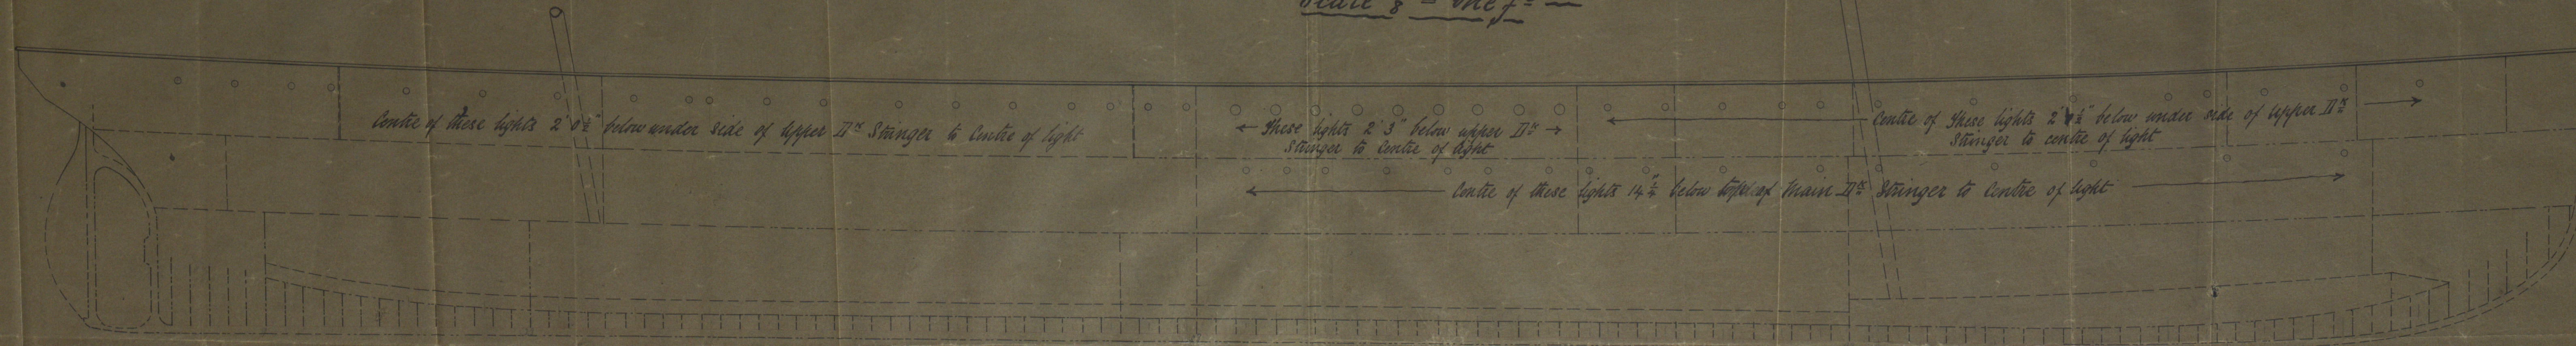


Hull Report No. 5966.

— No. 300 S. S. Aldorado —

— Outline Sketch shewing position of Sidelights —

— Scale  $\frac{1}{8}$ " = one ft —

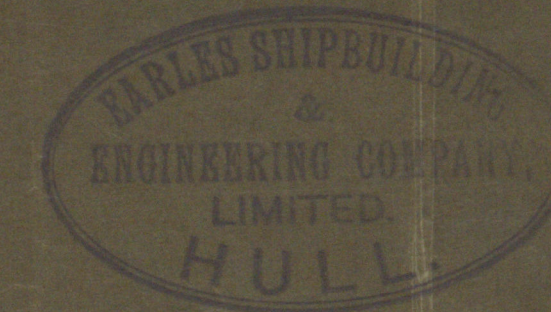

73 10-2-50



© 2019 Lloyd's Register Foundation