



16 11/16

Manhole in shell
16 x 12 lined with
plate (outside) 3/8" thick.

DIMENSIONS.

LENGTH OF FIRE BARS	
AREA OF FIRE GRATE	
DIAM OF TUBES OUTSIDE	3 1/2"
LENGTH OF TUBES	10' 3" between plates.
NO OF TUBES	268
SURFACE OF TUBES	1808 sq feet
TOTAL HEATING SURFACE	2240 " "
WORKING PRESSURE	25 lbs per sq inch
DIAM OF SAFETY VALVE	4 1/2"


5/6 Milan
Hull Report No: 6650
5/6 Albanian
Hull Report No: 6668

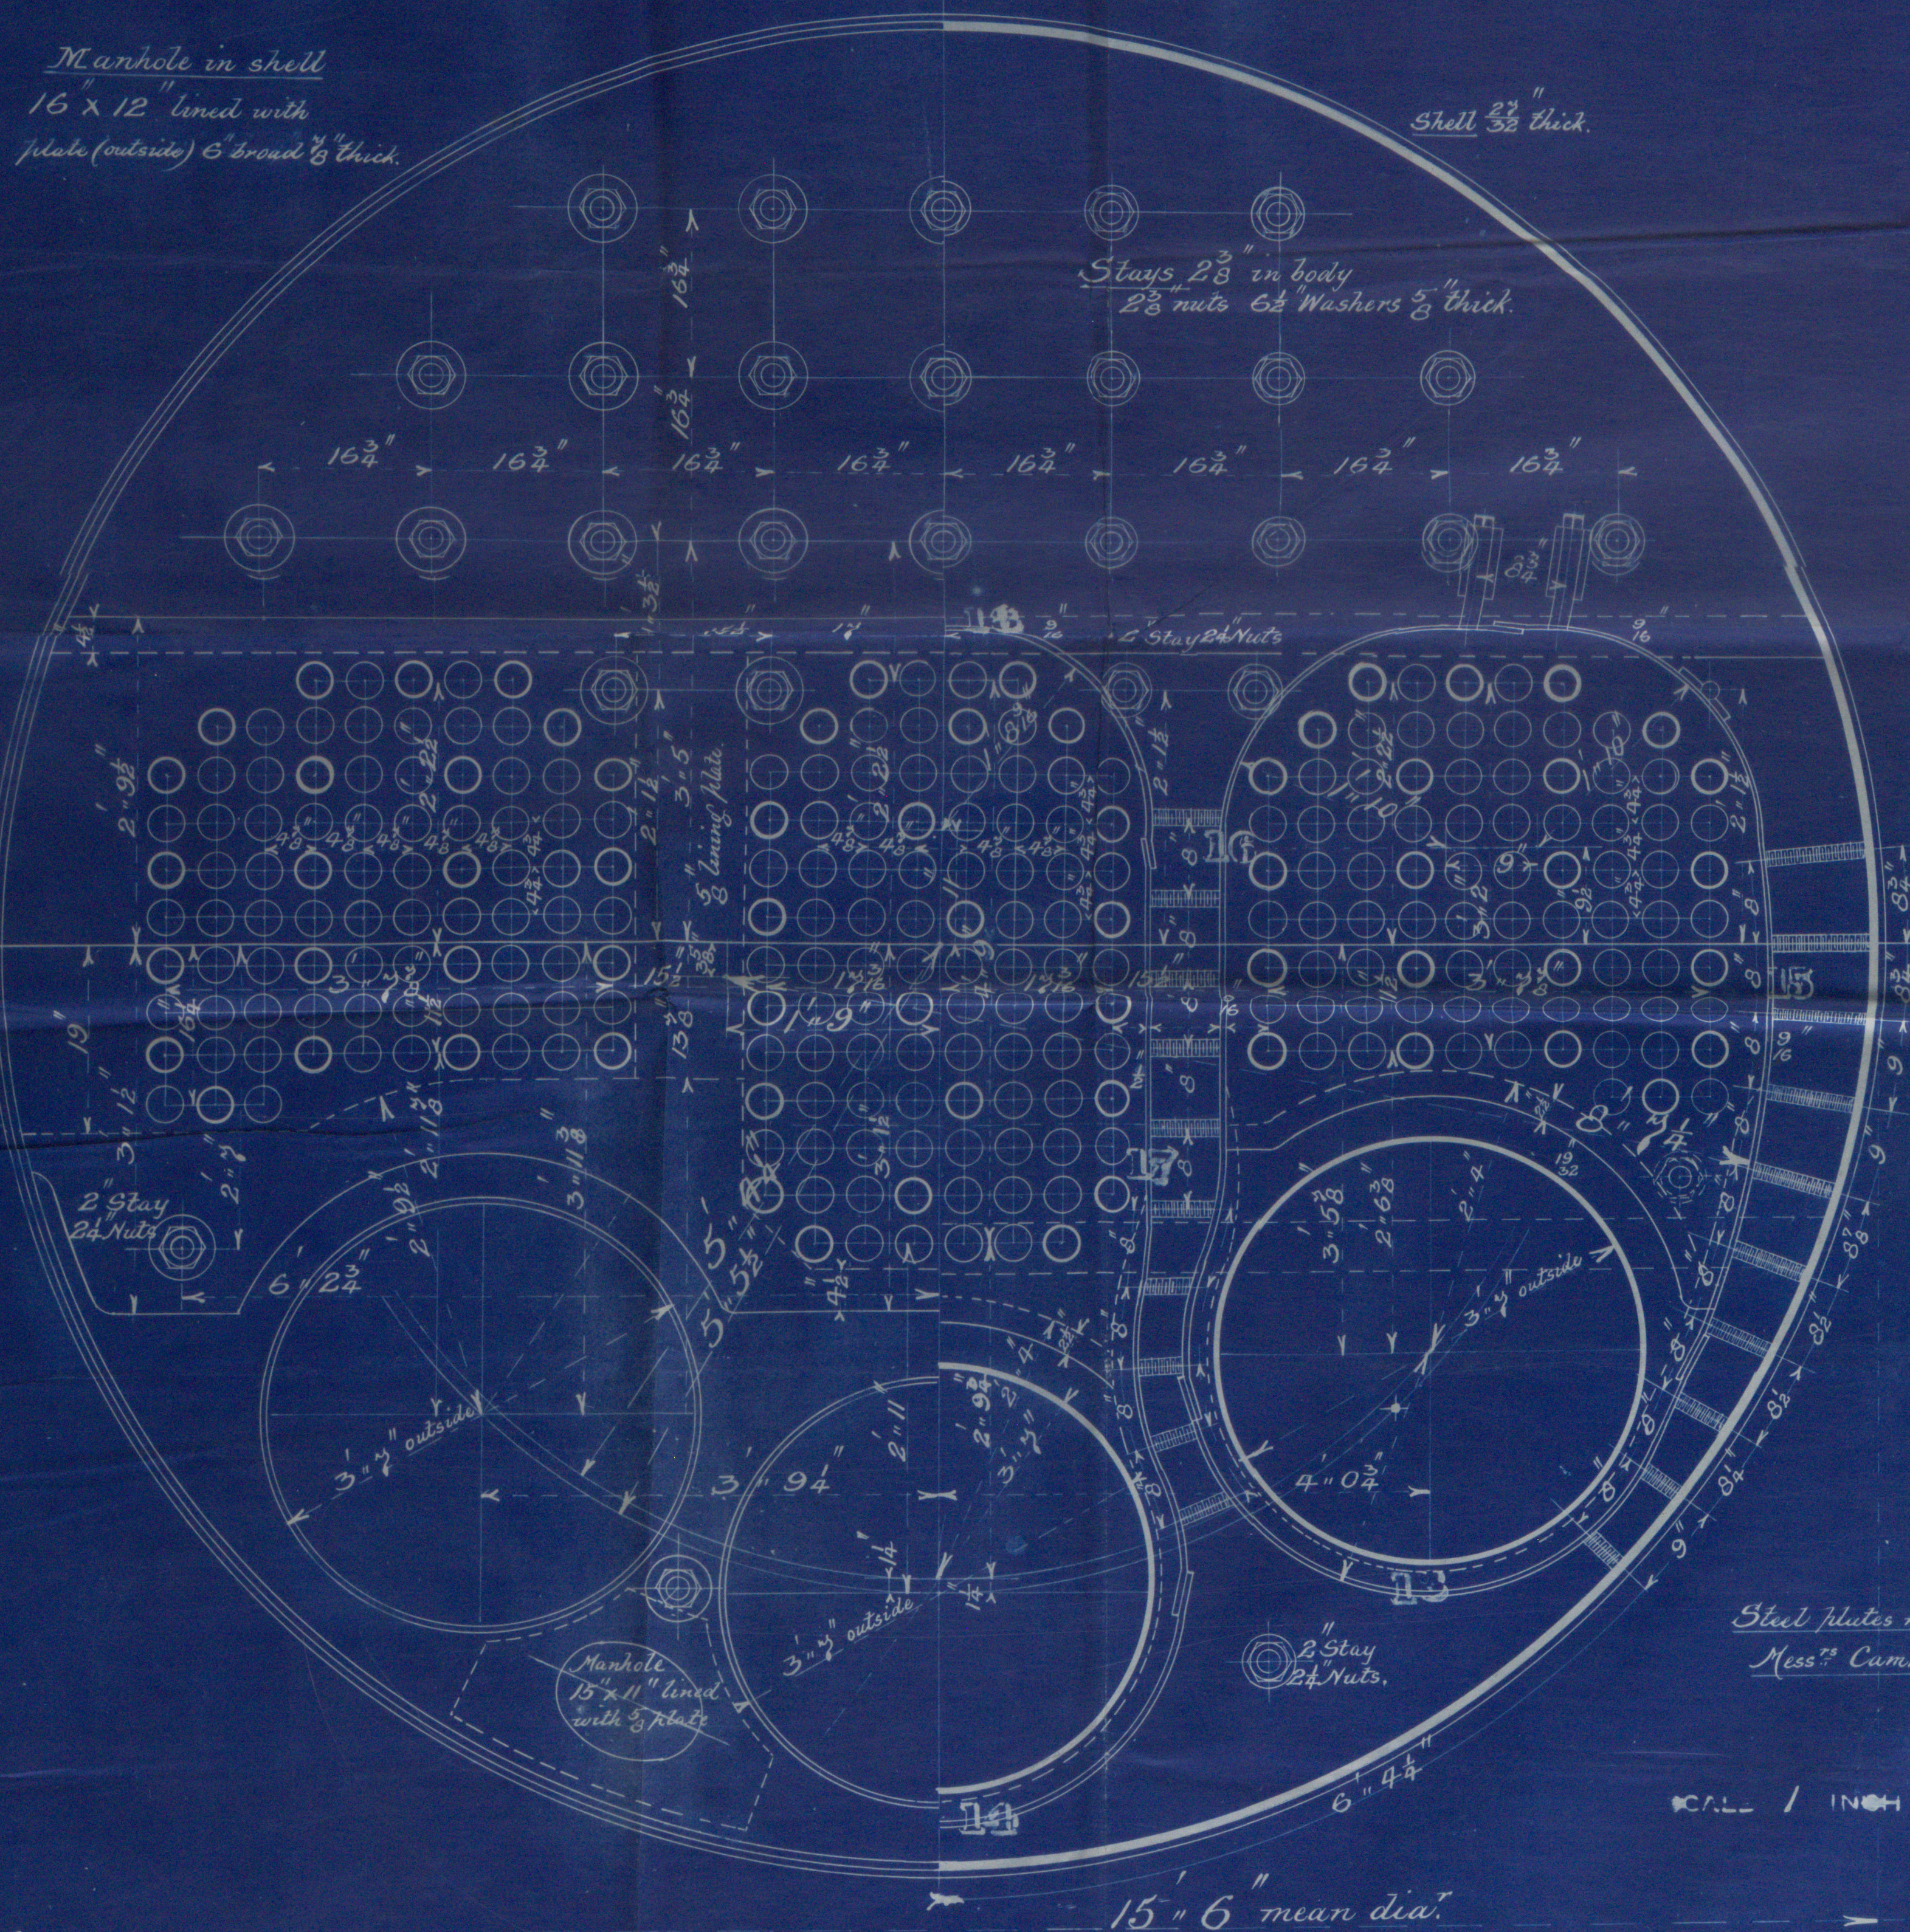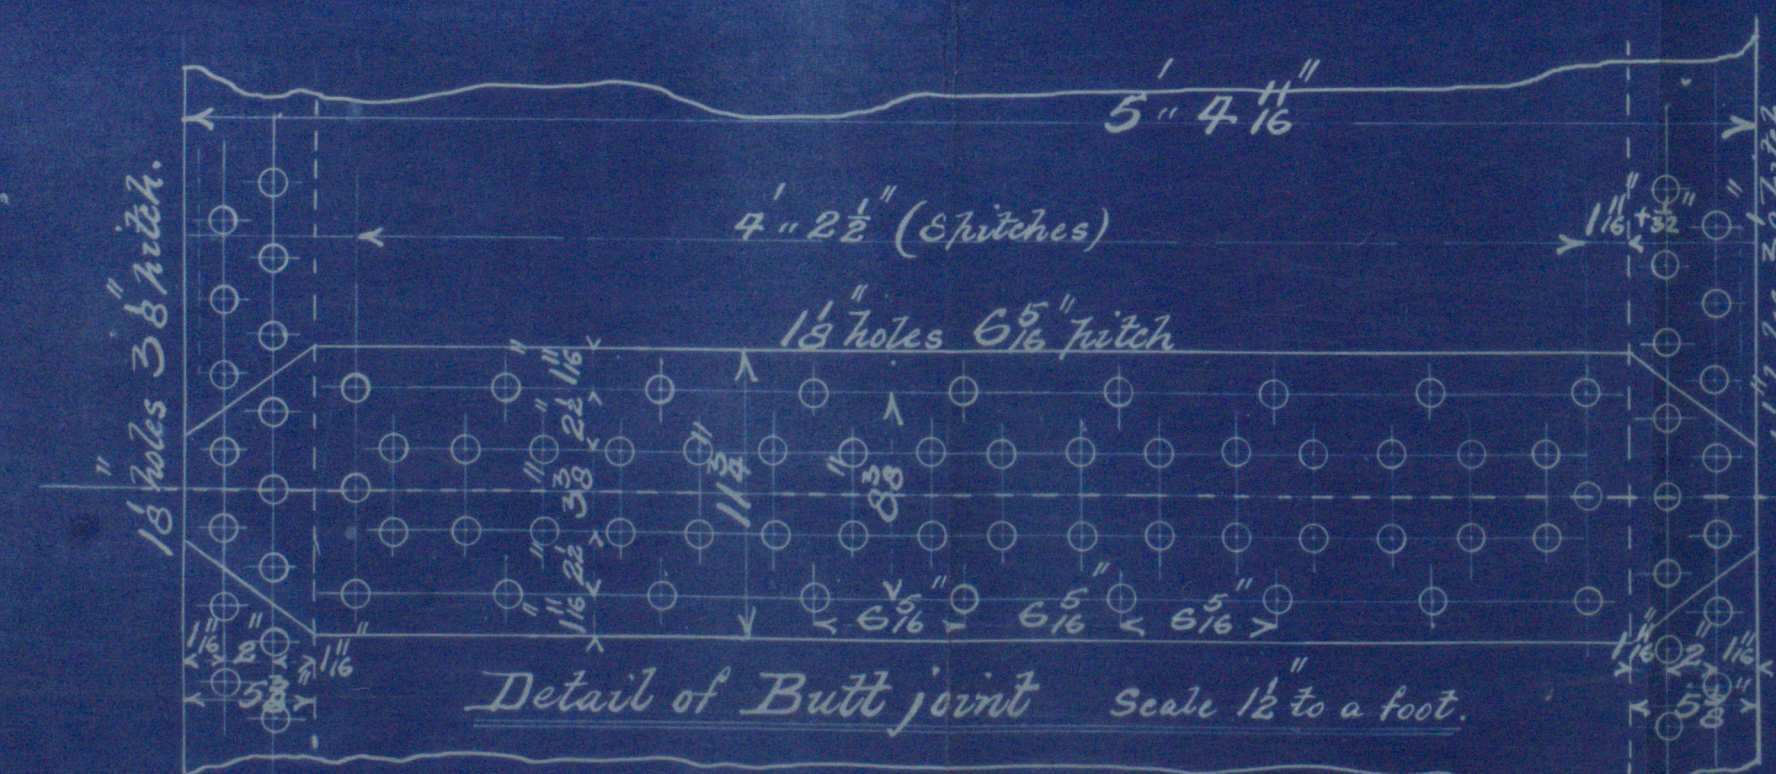

Steel plates manufactured by
Messrs Cammell and Co.


SCALE 1/2 INCH TO A FOOT

STEEL BOILER NO 200

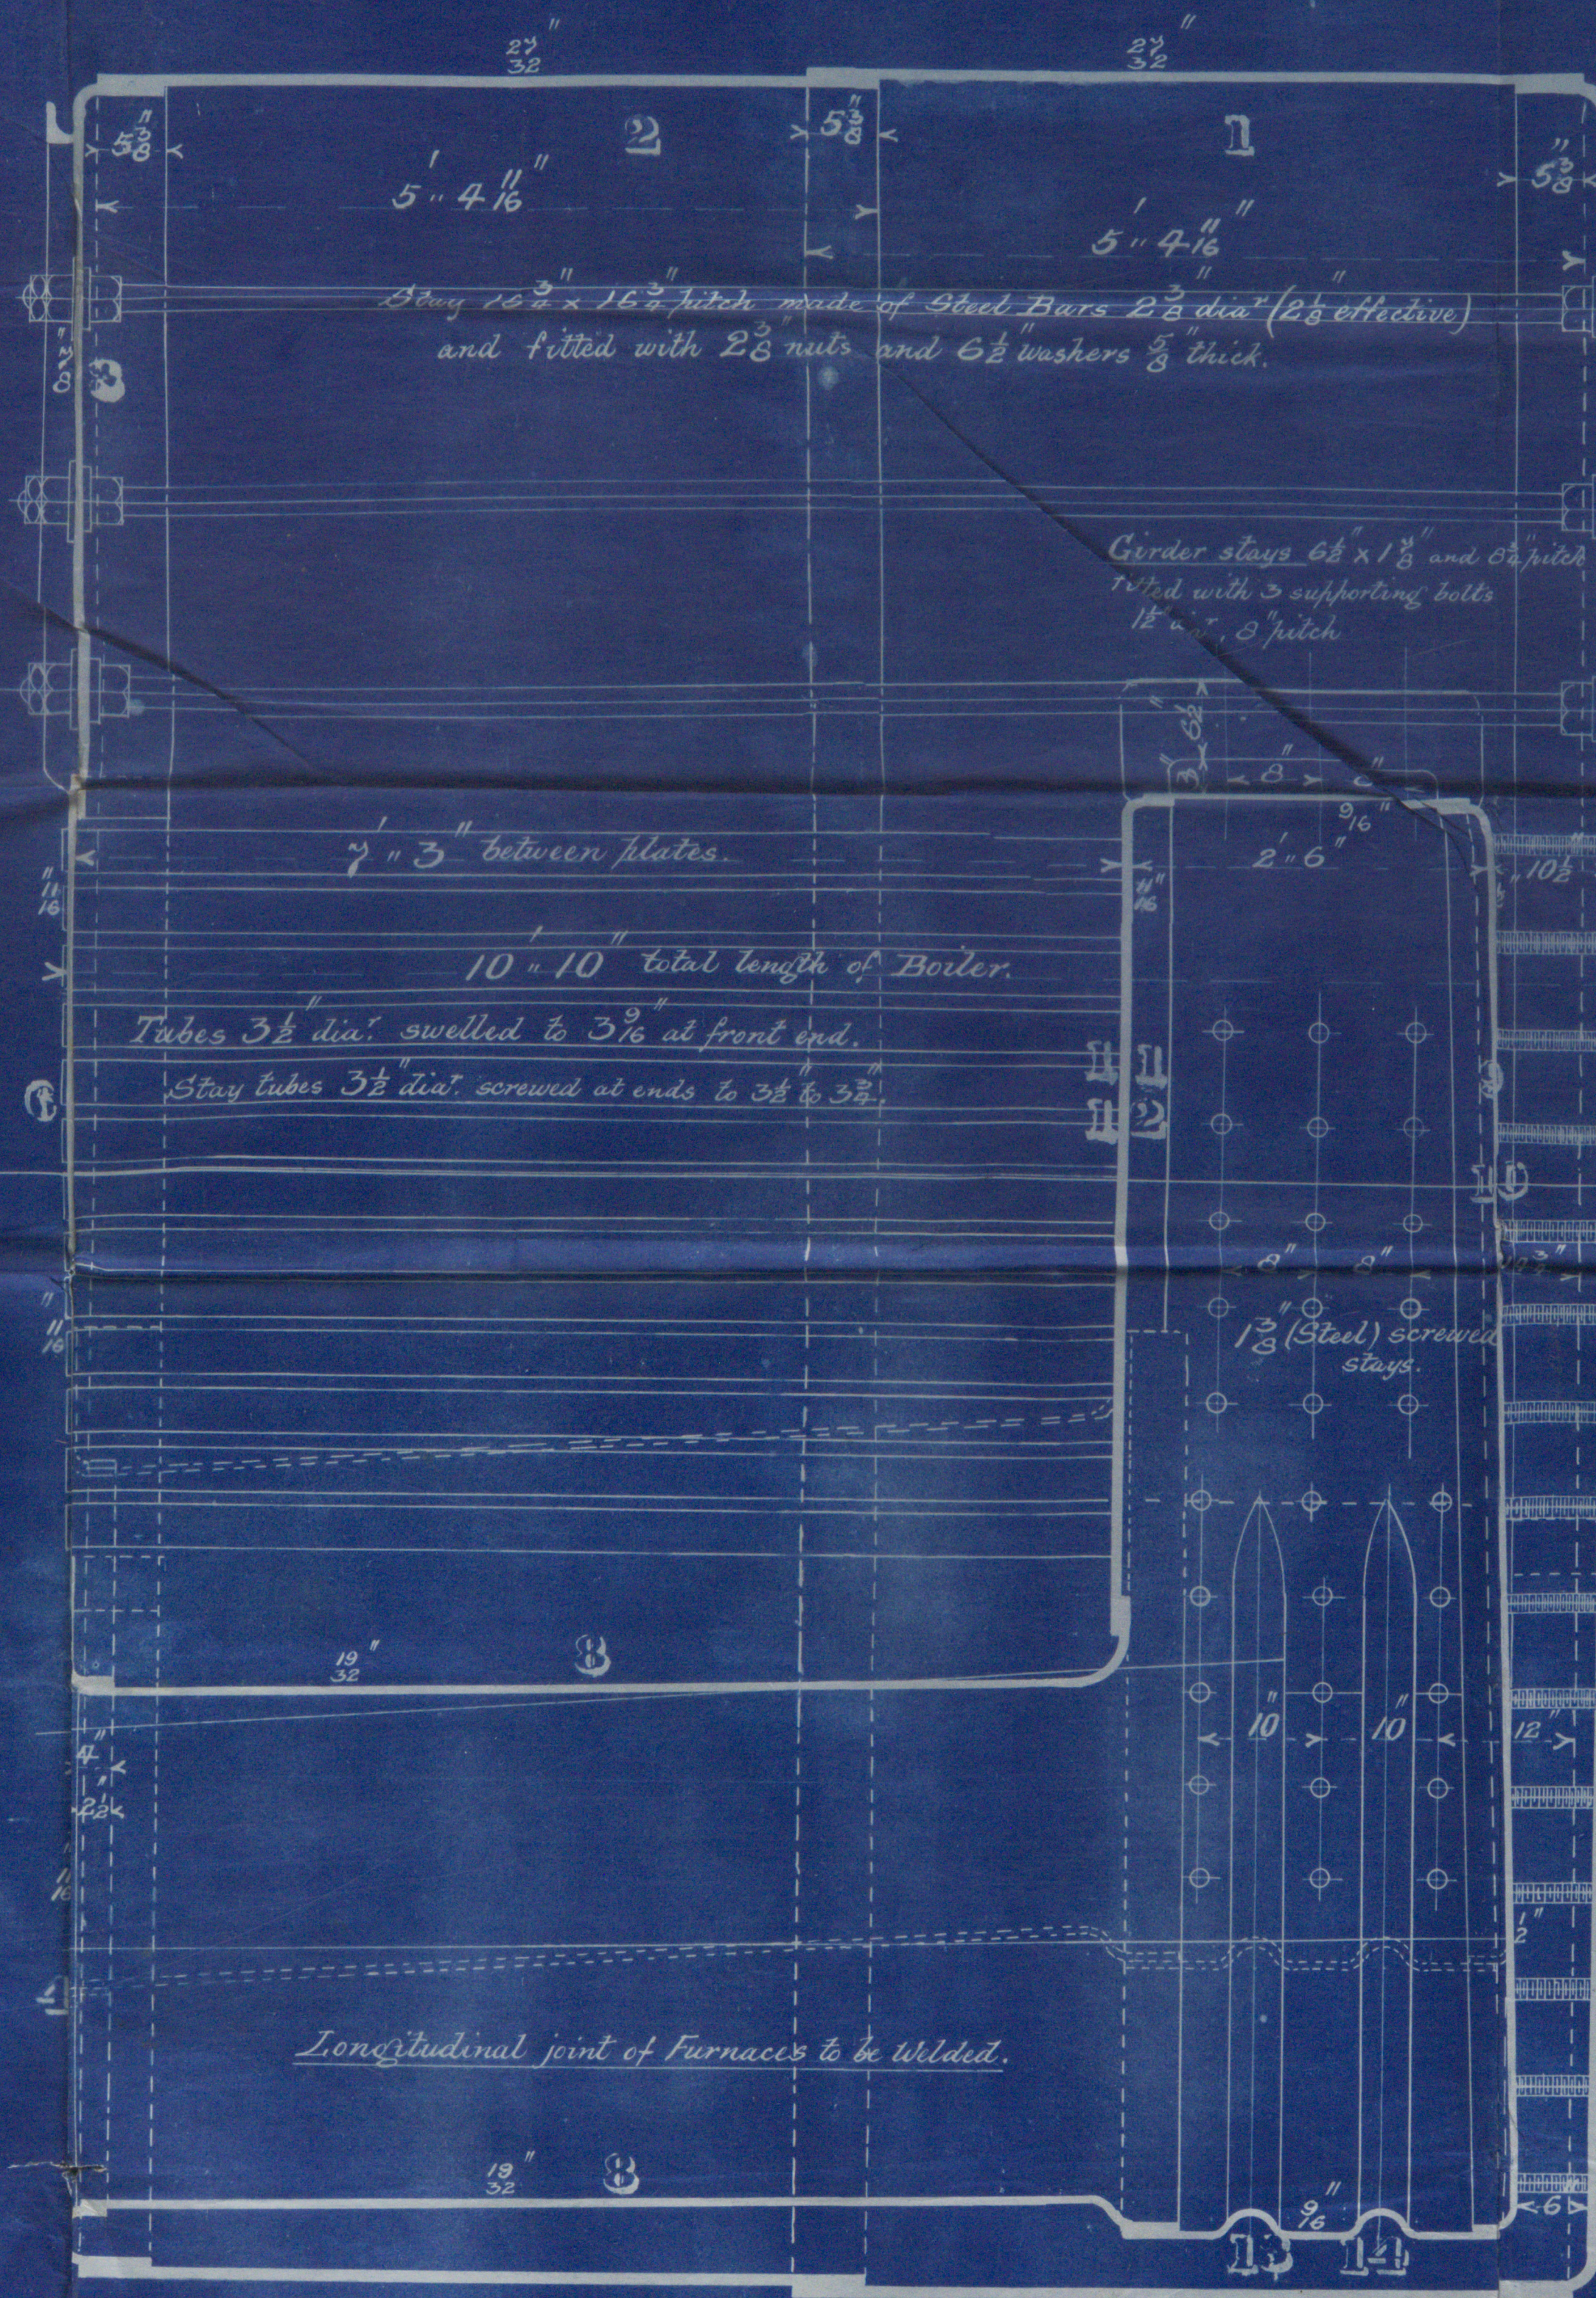

Particulars of Riveting

Longitudinal seams to be double riveted, double
butt strokes 1 1/2" steel rivets 6 1/2" pitch.
Holes drilled 1 1/2" dia.
Circumferential seams to be double riveted
butt joint 1 1/2" holes 3 1/2" pitch
Holes drilled

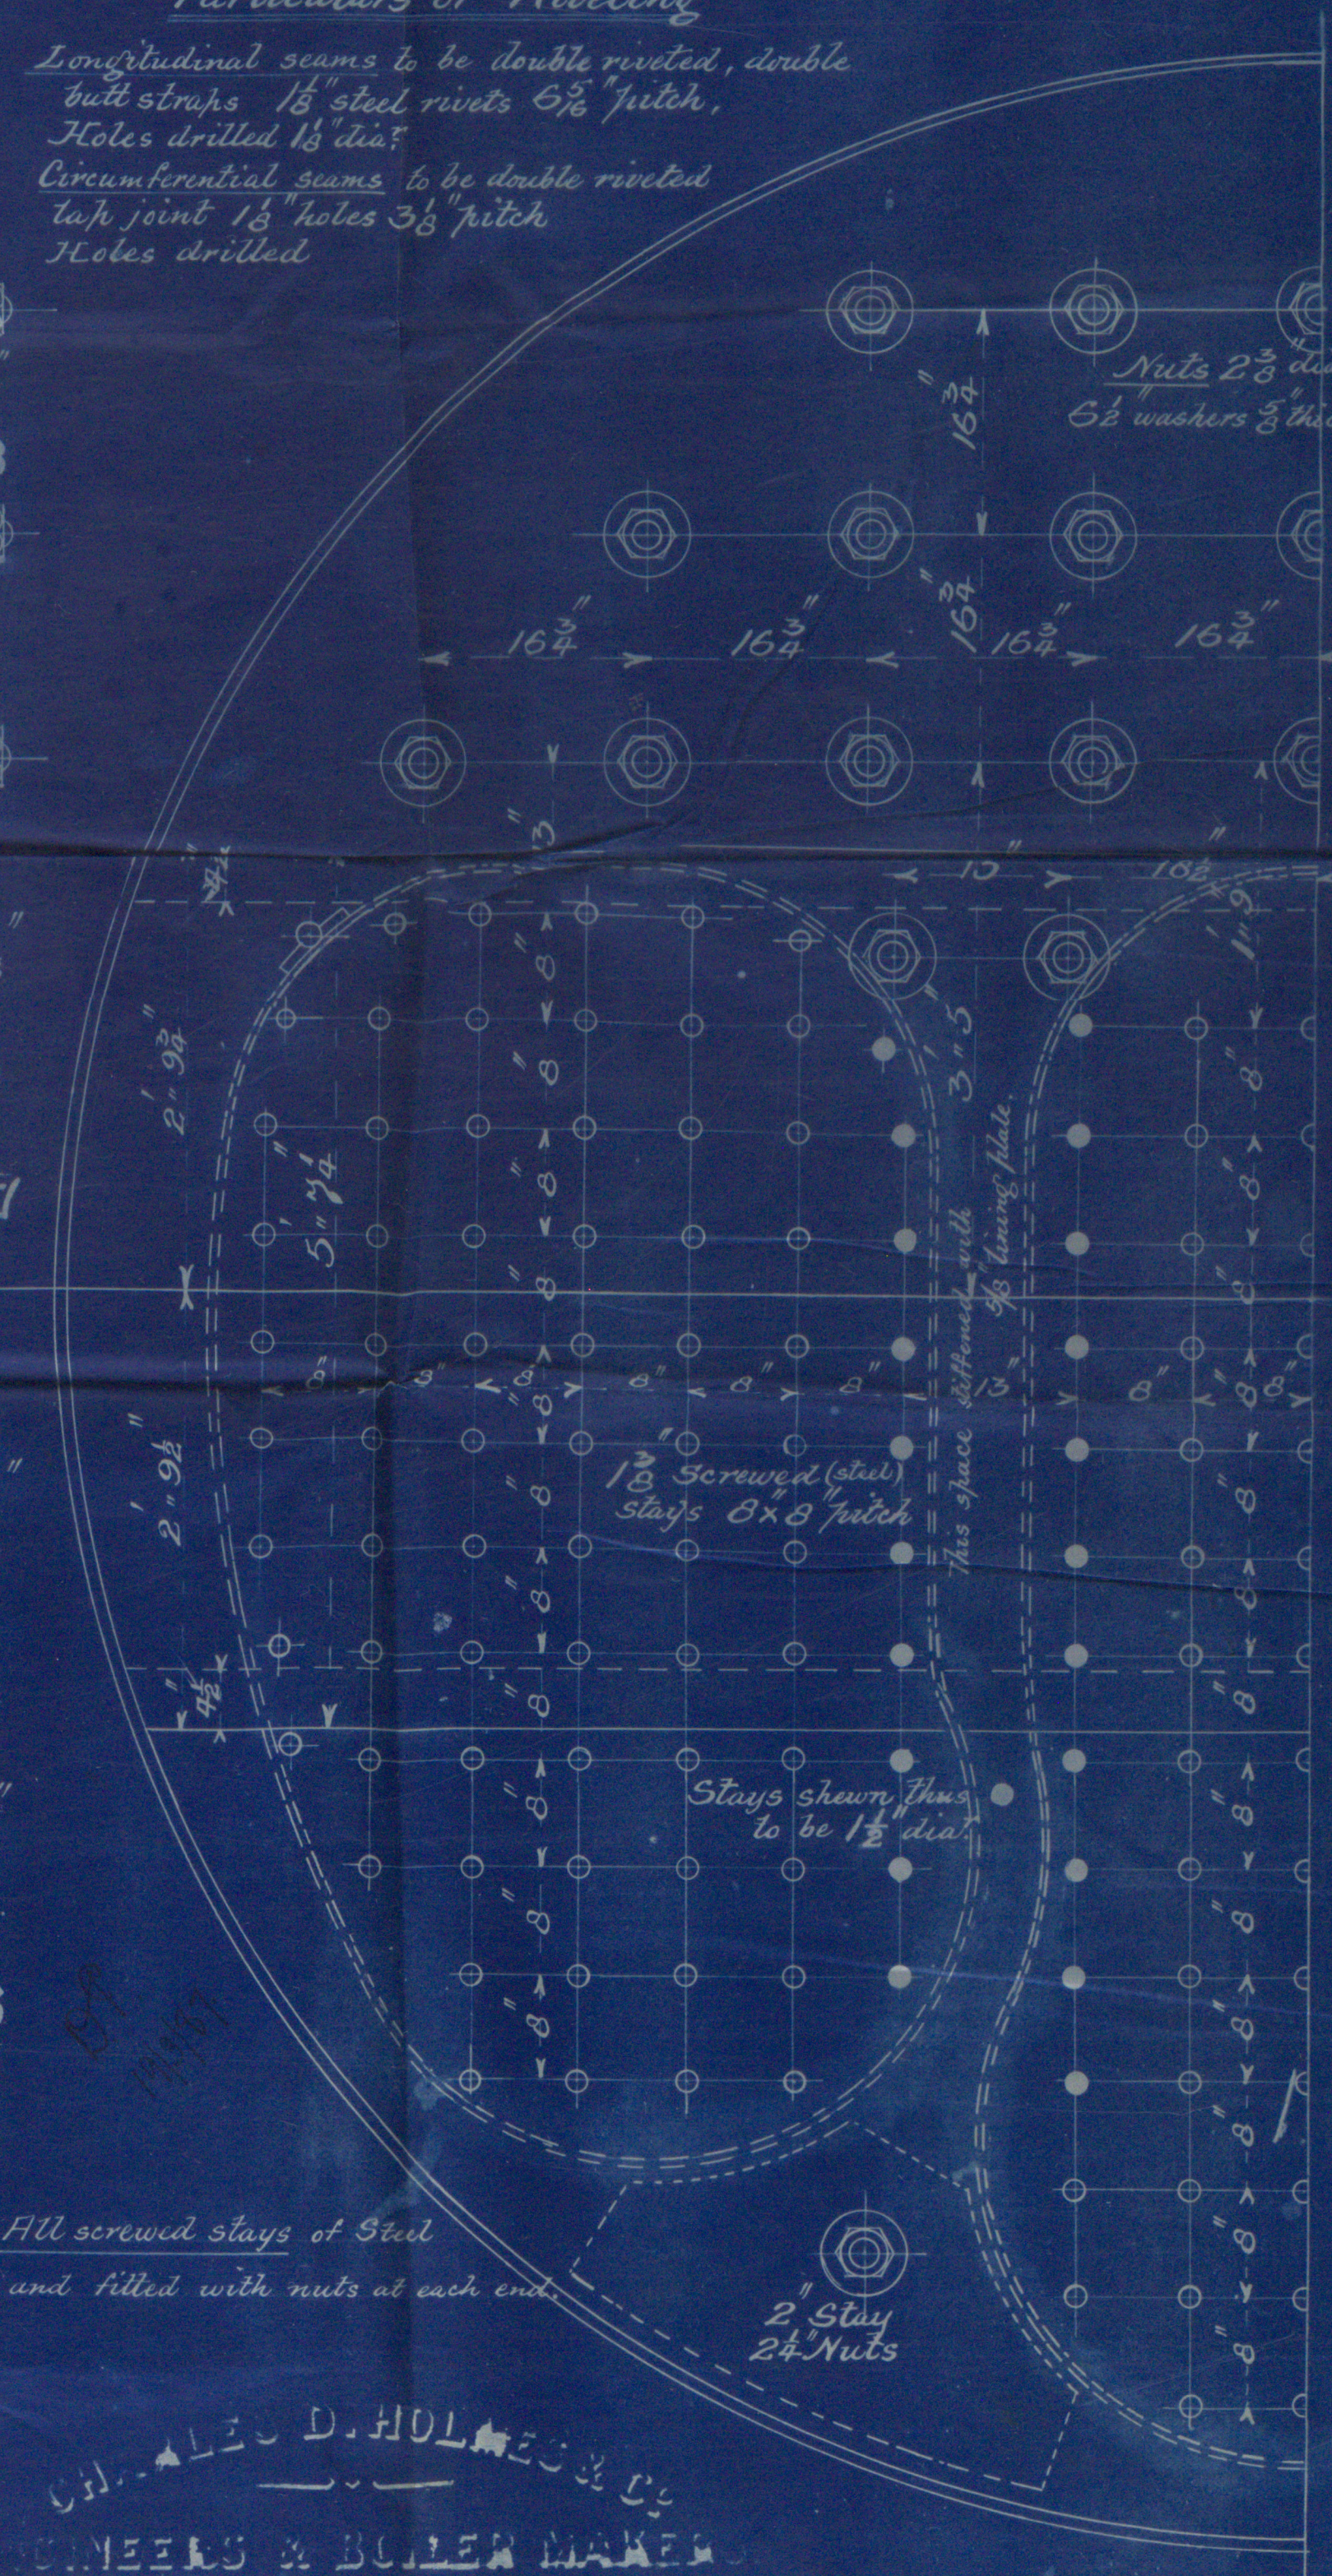

All screwed stays of steel
and fitted with nuts at each end.

CHAS. D. HOLMES & CO.
ENGINEERS & BOILER MAKERS
HULL 10/3/87