



*Particulars of Riveting*  
 Longitudinal seams to be double riveted lap joints  $\frac{1}{8}$ " holes  
 $2\frac{1}{8}$ " pitch, drilled in place.  
 Circumferential seams to be single riveted lap joints  
 $\frac{1}{16}$ " holes  $2\frac{1}{8}$ " pitch drilled holes

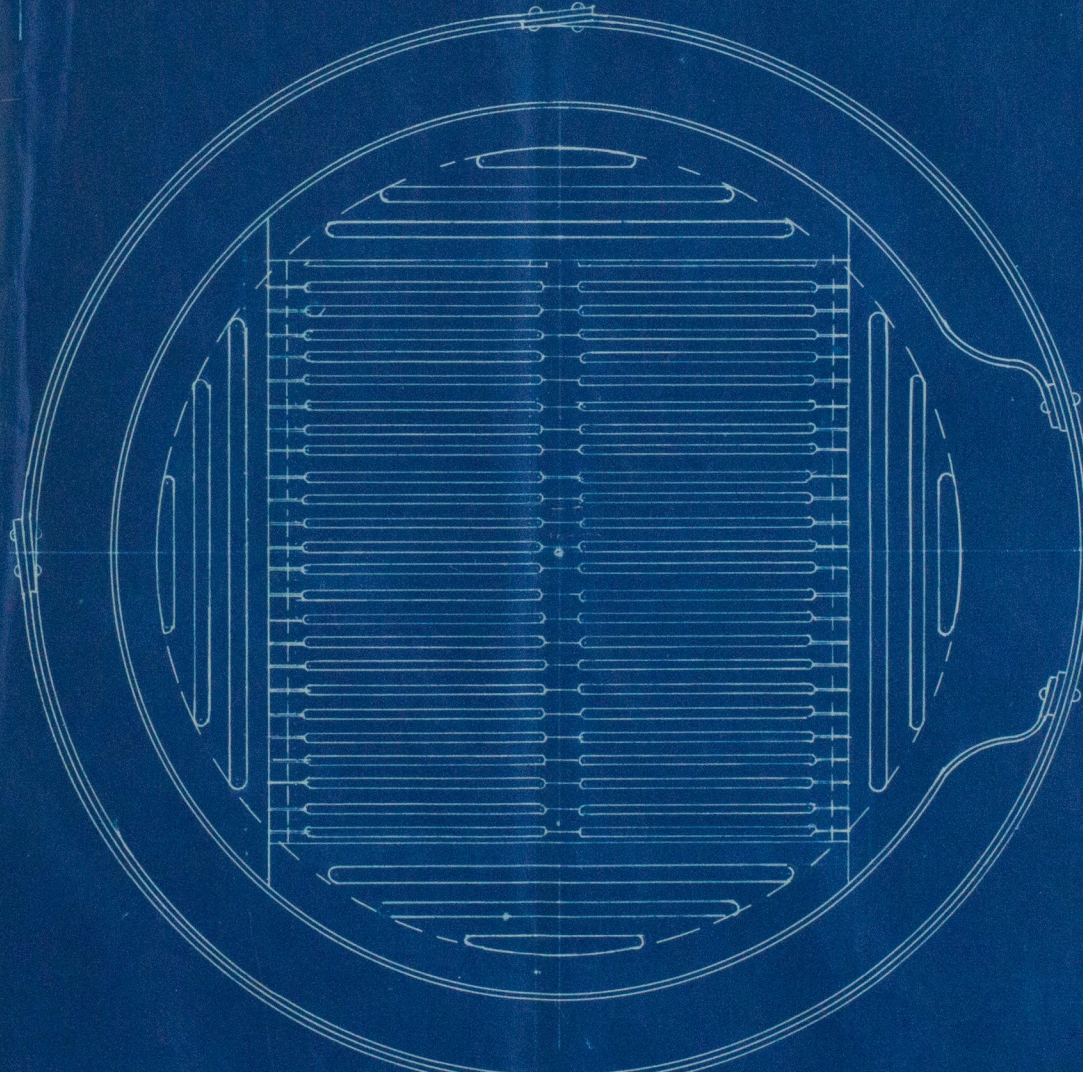

6'-0" DIAM X 14'-6" HIGH  
 WORKING PRESSURE 70 LBS  
 AREA OF FIRE GRATE 19.6  
 DIAM. OF SAFETY VALVE 3

*Ltr. to Hull*  
*28/3/87*  
*S. S. Milan*  
*Hull Report No. 6650*  
*5/s Albanian*  
*Hull Report No. 6668*

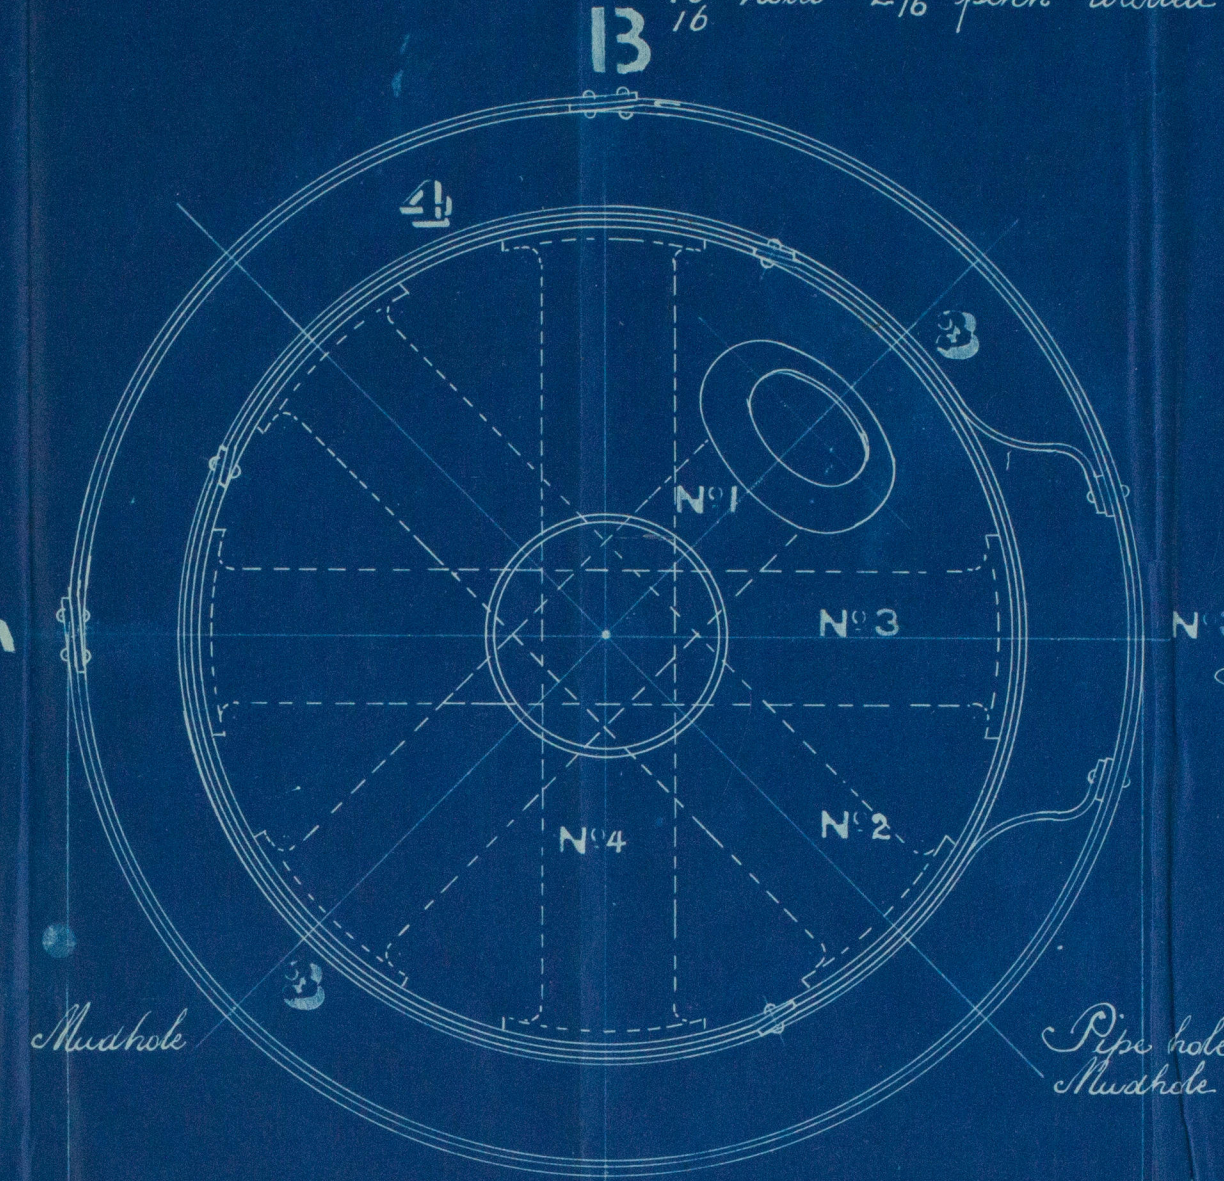

**DONKEY BOILER N° 200 - I**

**CHARLES D. HOLMES & CO**  
**ENGINEERS & BOILER MAKERS**  
**HULL**



HULL 6650