

HULL 402-0116




© 2019


Lloyd's Register
Foundation

SAT 26 MAY 89
THU 19 SEP 89


SECTION THRO TANK

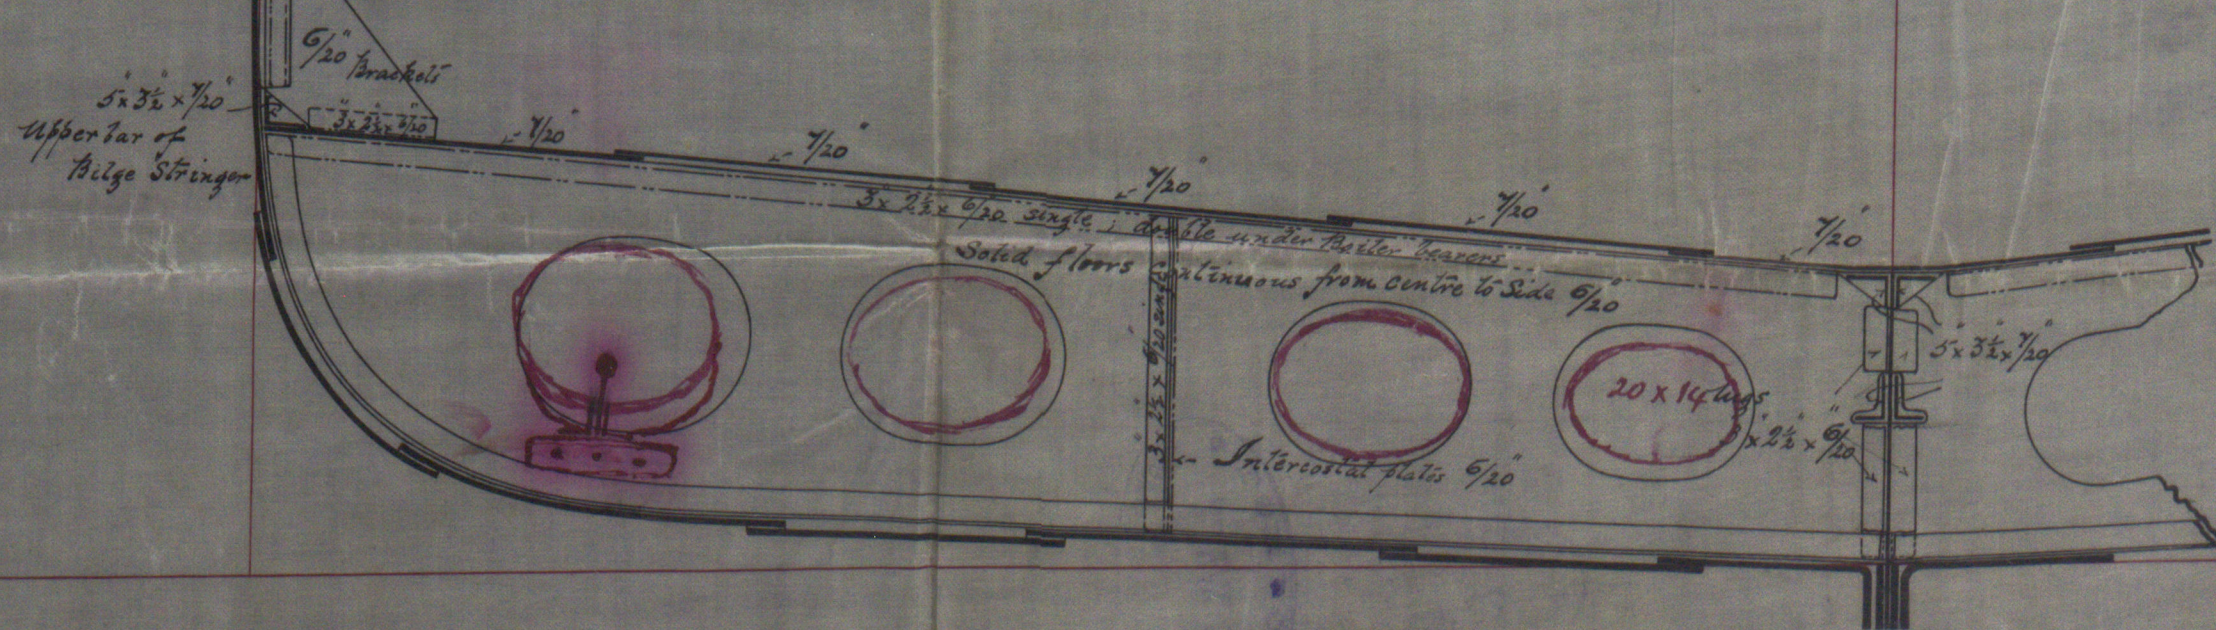


FORE AND AFT SECTION THRO TANK AND BILGE KEELSON

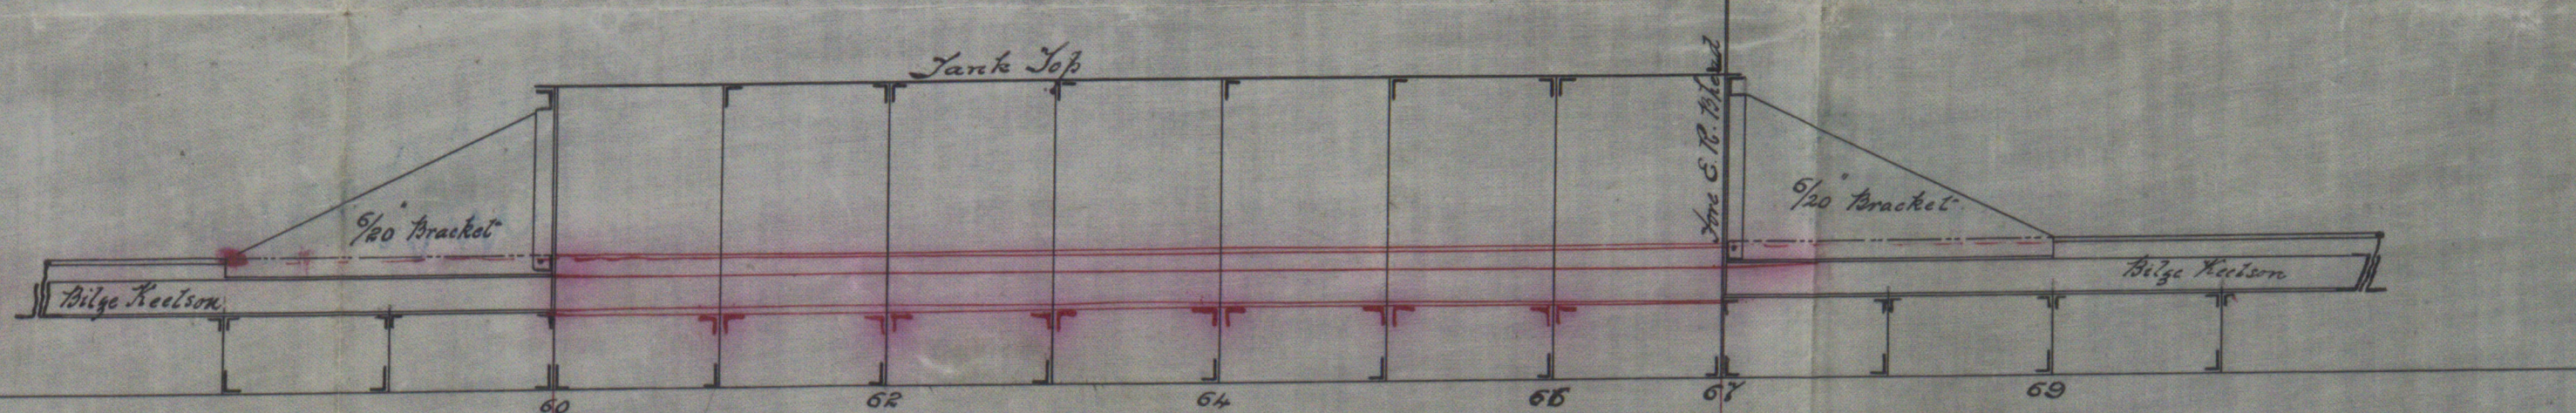


FORE AND AFT SECTION THRO SIDE KEELSON

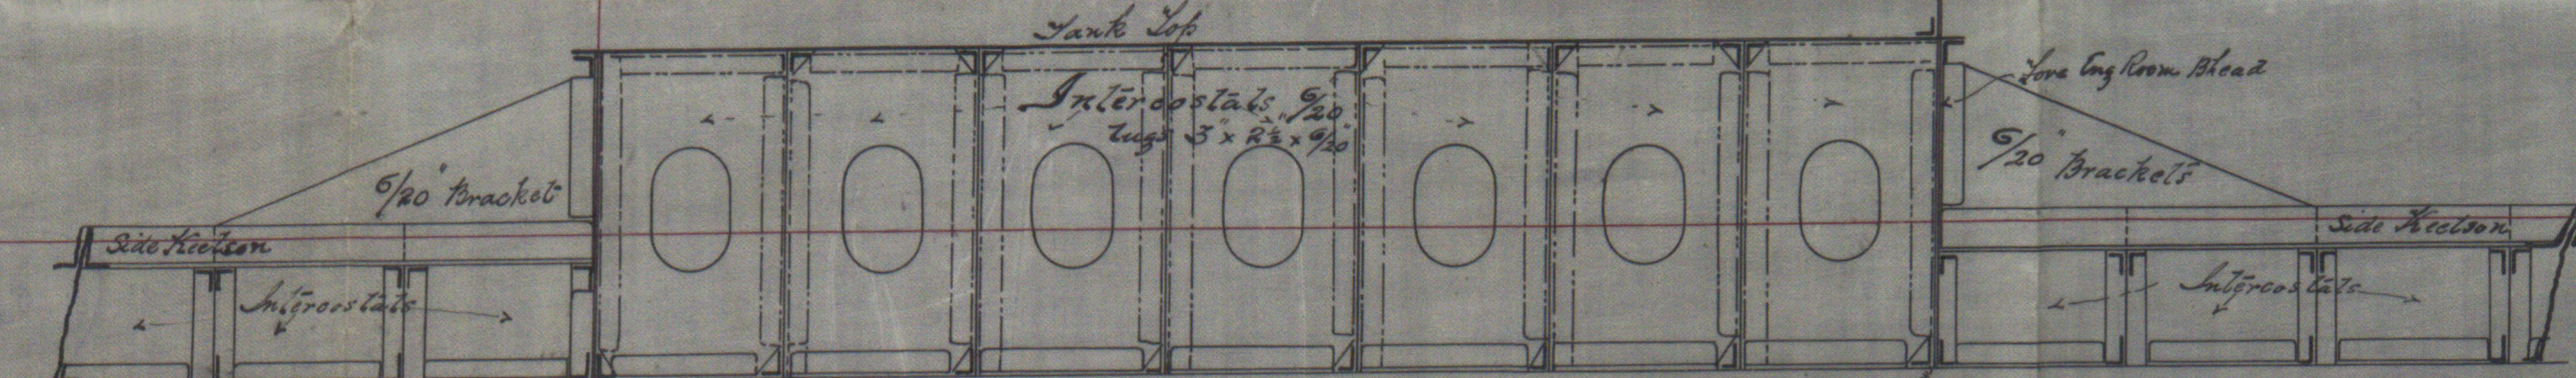

FORE AND AFT SECTION THRO CENTRE KEELSON

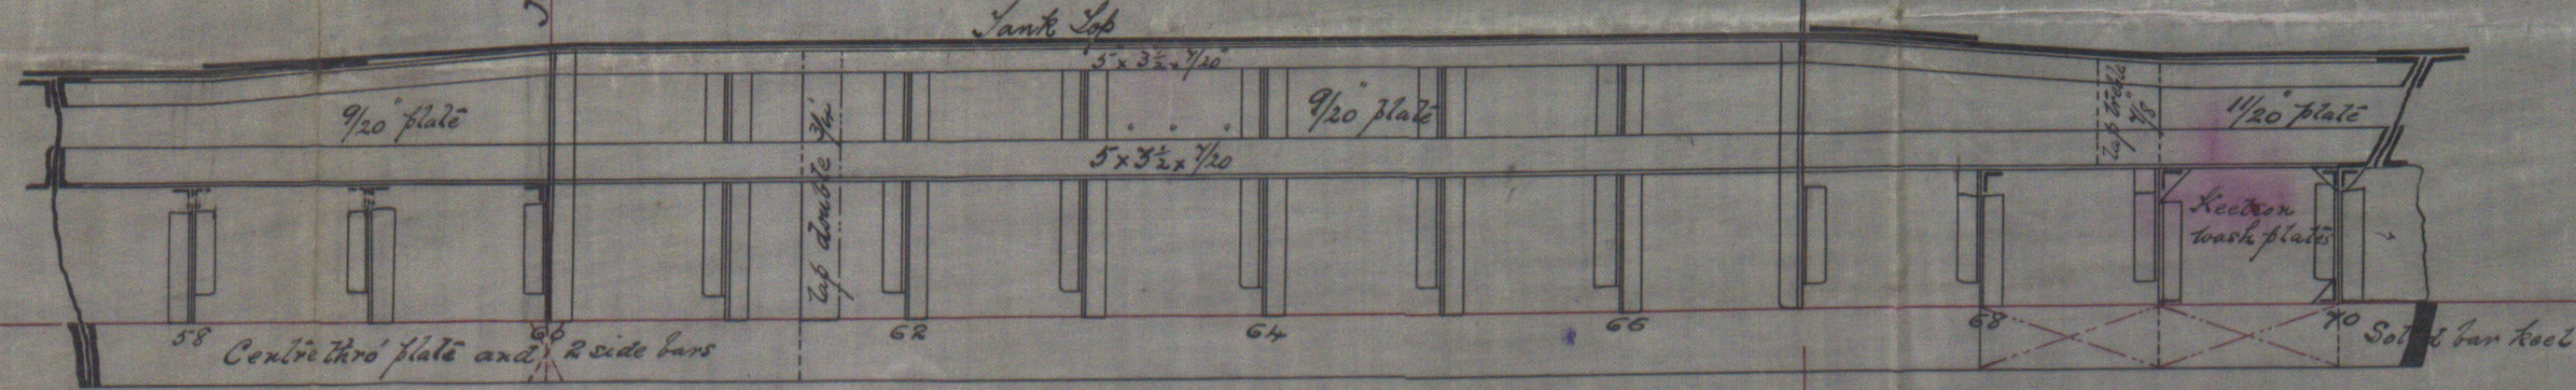

PLAN OF TANK TOP AND BOTTOM OF SHIP

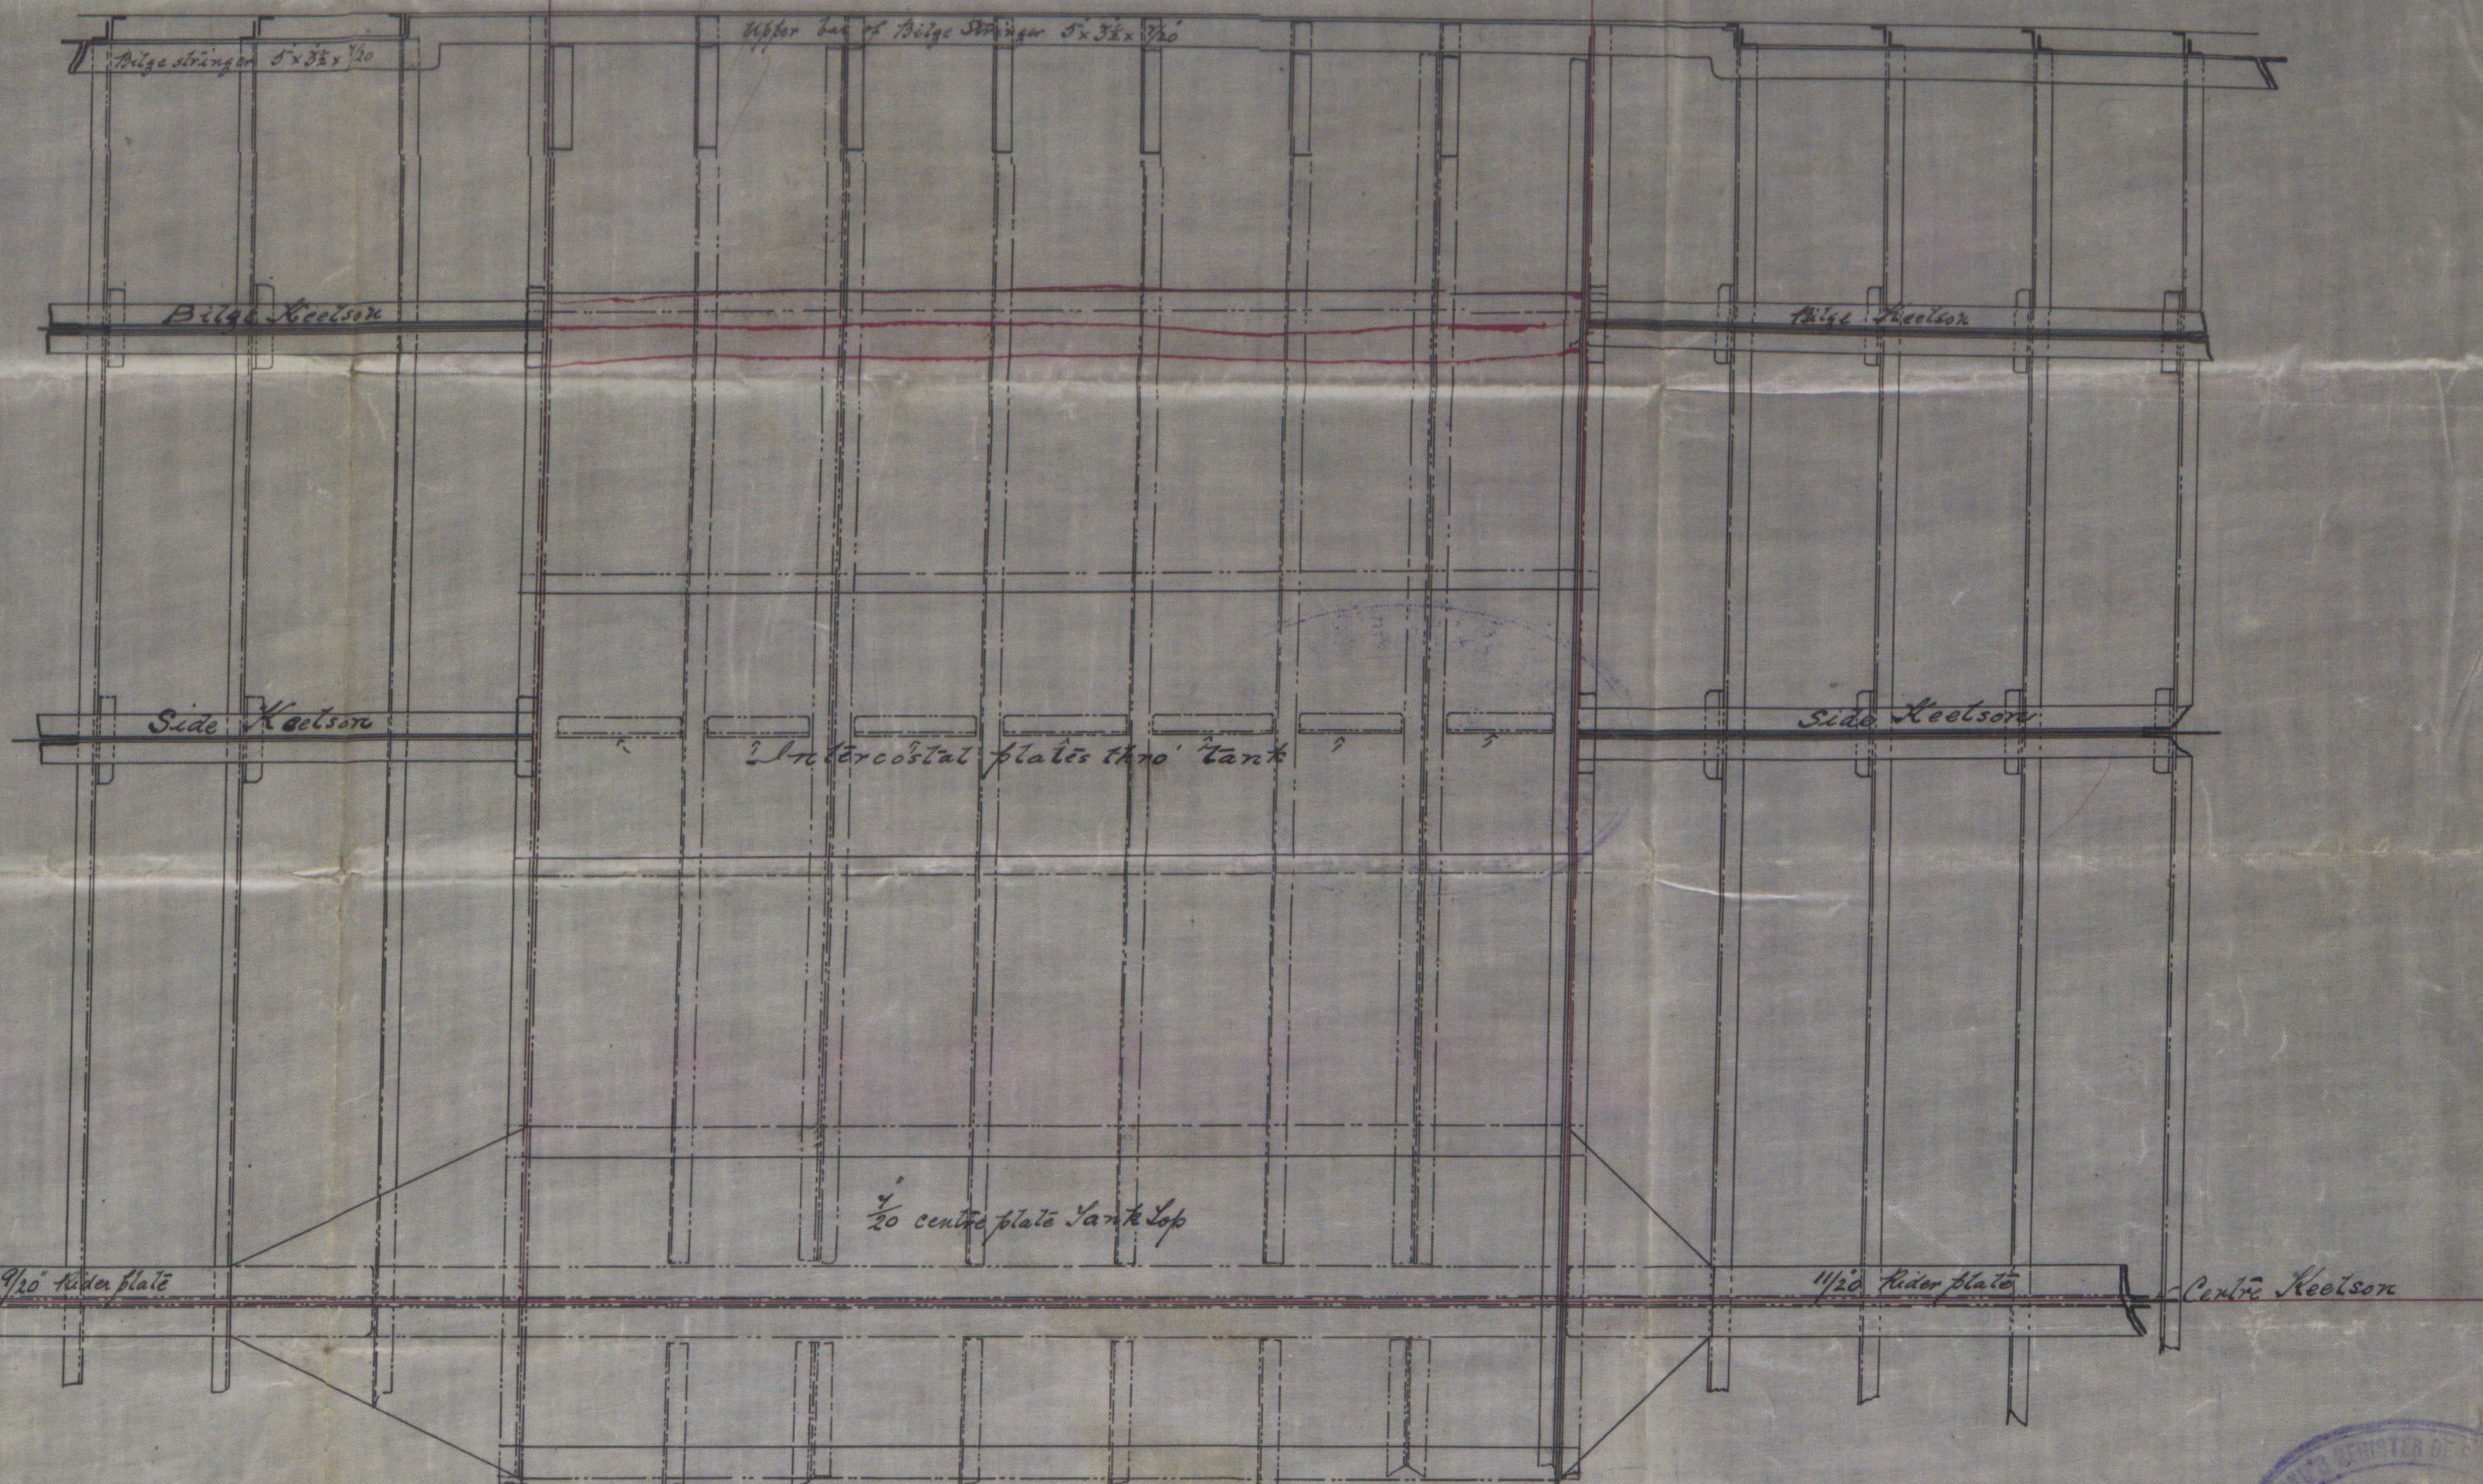

S/S No 330

PLAN OF BOTTOM AND SECTIONS

AND MIDSHIP TANK

Scale 1/2" = 1 Foot.



S/S 'Liberty'
Hull Report No.

10/1
25/5/89



HULL 7-0001000000