

S S COMES IV

Mr 11-8-91

STEAM DOME FOR BOILER.


EARLES SHIPBUILDING
ENGINEERING COMPANY

LIMITED
H U L L

WORKING PRESSURE 75 lbs

Hull Report No. 8344.

SCALE 1" = 1 FOOT.

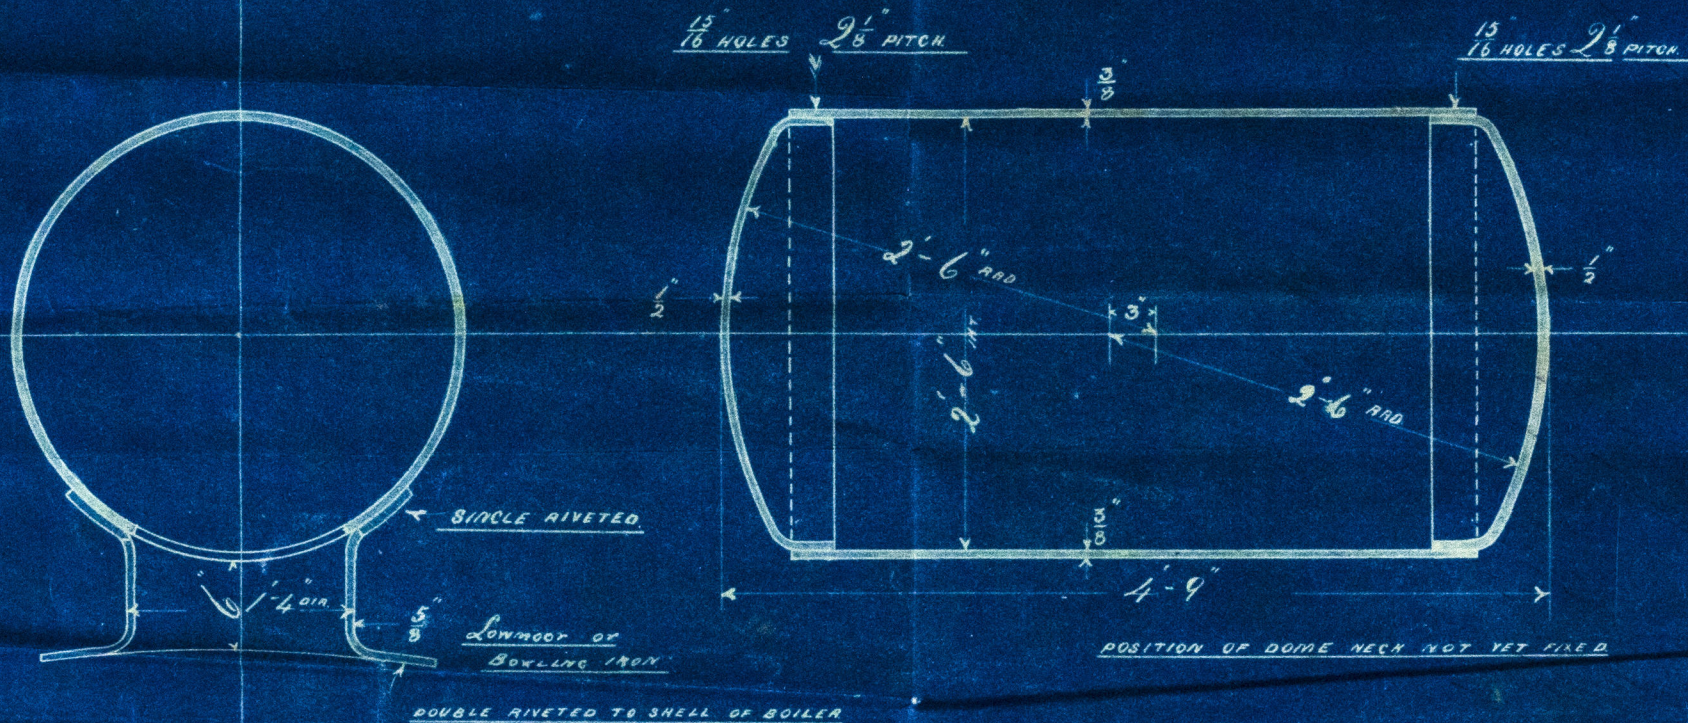


NOTE. THE DOME TO BE OF SIEMENS MARTIN STEEL. SHELL TO BE LAP JOINTED SINGLE RIVETED 13" HOLES 1 3/8" PITCH 90% OF STRENGTH OF JOINT 56.6 PLATE AND 4/3 RIVET RIVET HOLES TO BE DRILLED END PLATES TO BE ANNEALED AFTER FLANGING.

M.A.
11-8-91

2-28-53
11-8-91

HULL-06-0407

HVL 406-0407

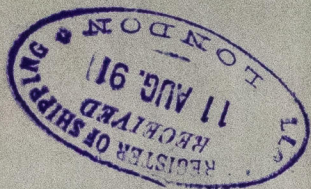

s/s Gomes IV
Hull Report No: 8344



© 2019

Lloyd's Register
Foundation