

5/s Wren
Stall Report no 9736


N^o 394-8

Midship Section.

Scale $\frac{1}{2}$ " = one foot

Dimensions per rule 92'.5 x 20'.5 x 11'.45.

Class 100 A Steel.

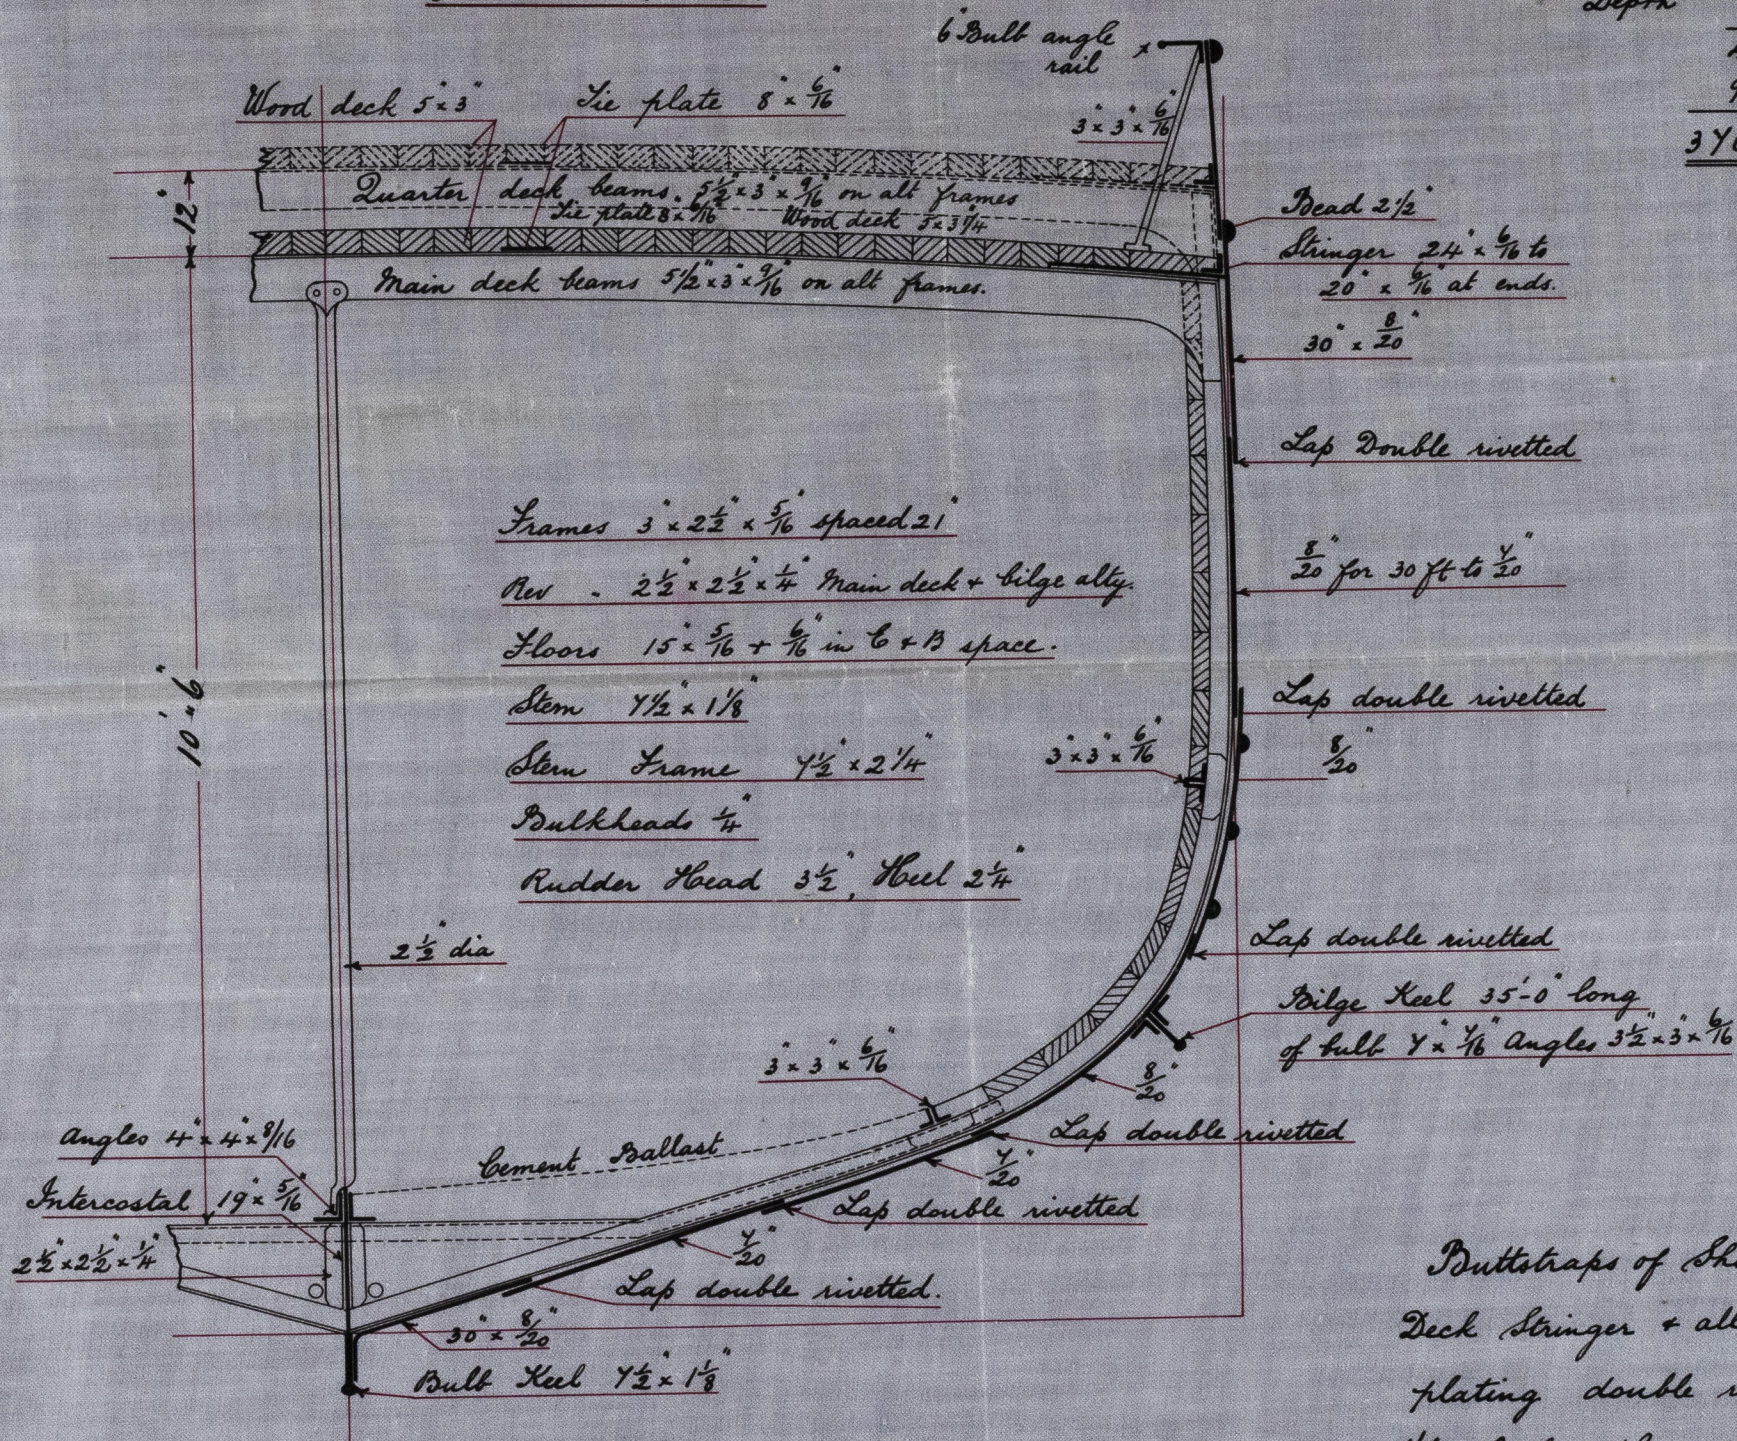

Half Breadth 10.25

" Girth 18.75

Depth 11.45

$$\underline{40.45 = 1^{st} \text{ q.}}$$


92.5

$$3769 \cdot 3 = 2^{\text{nd}} \text{ q.}$$

Buttstraps of Sheerstrake
Deck Stringer + all shell
plating double rivetted +
 $\frac{1}{16}$ thicker than plates for all length.




Ss Wren
Hull Report No. 9736

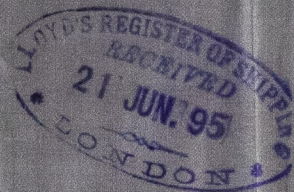

HUL 410-0325

Wren
Hull Report No. 9736

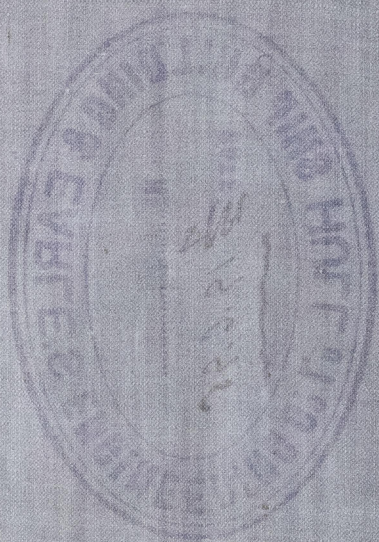

© 2019

Lloyd's Register
Foundation