


S. Nelson
Hull Report no 10389.

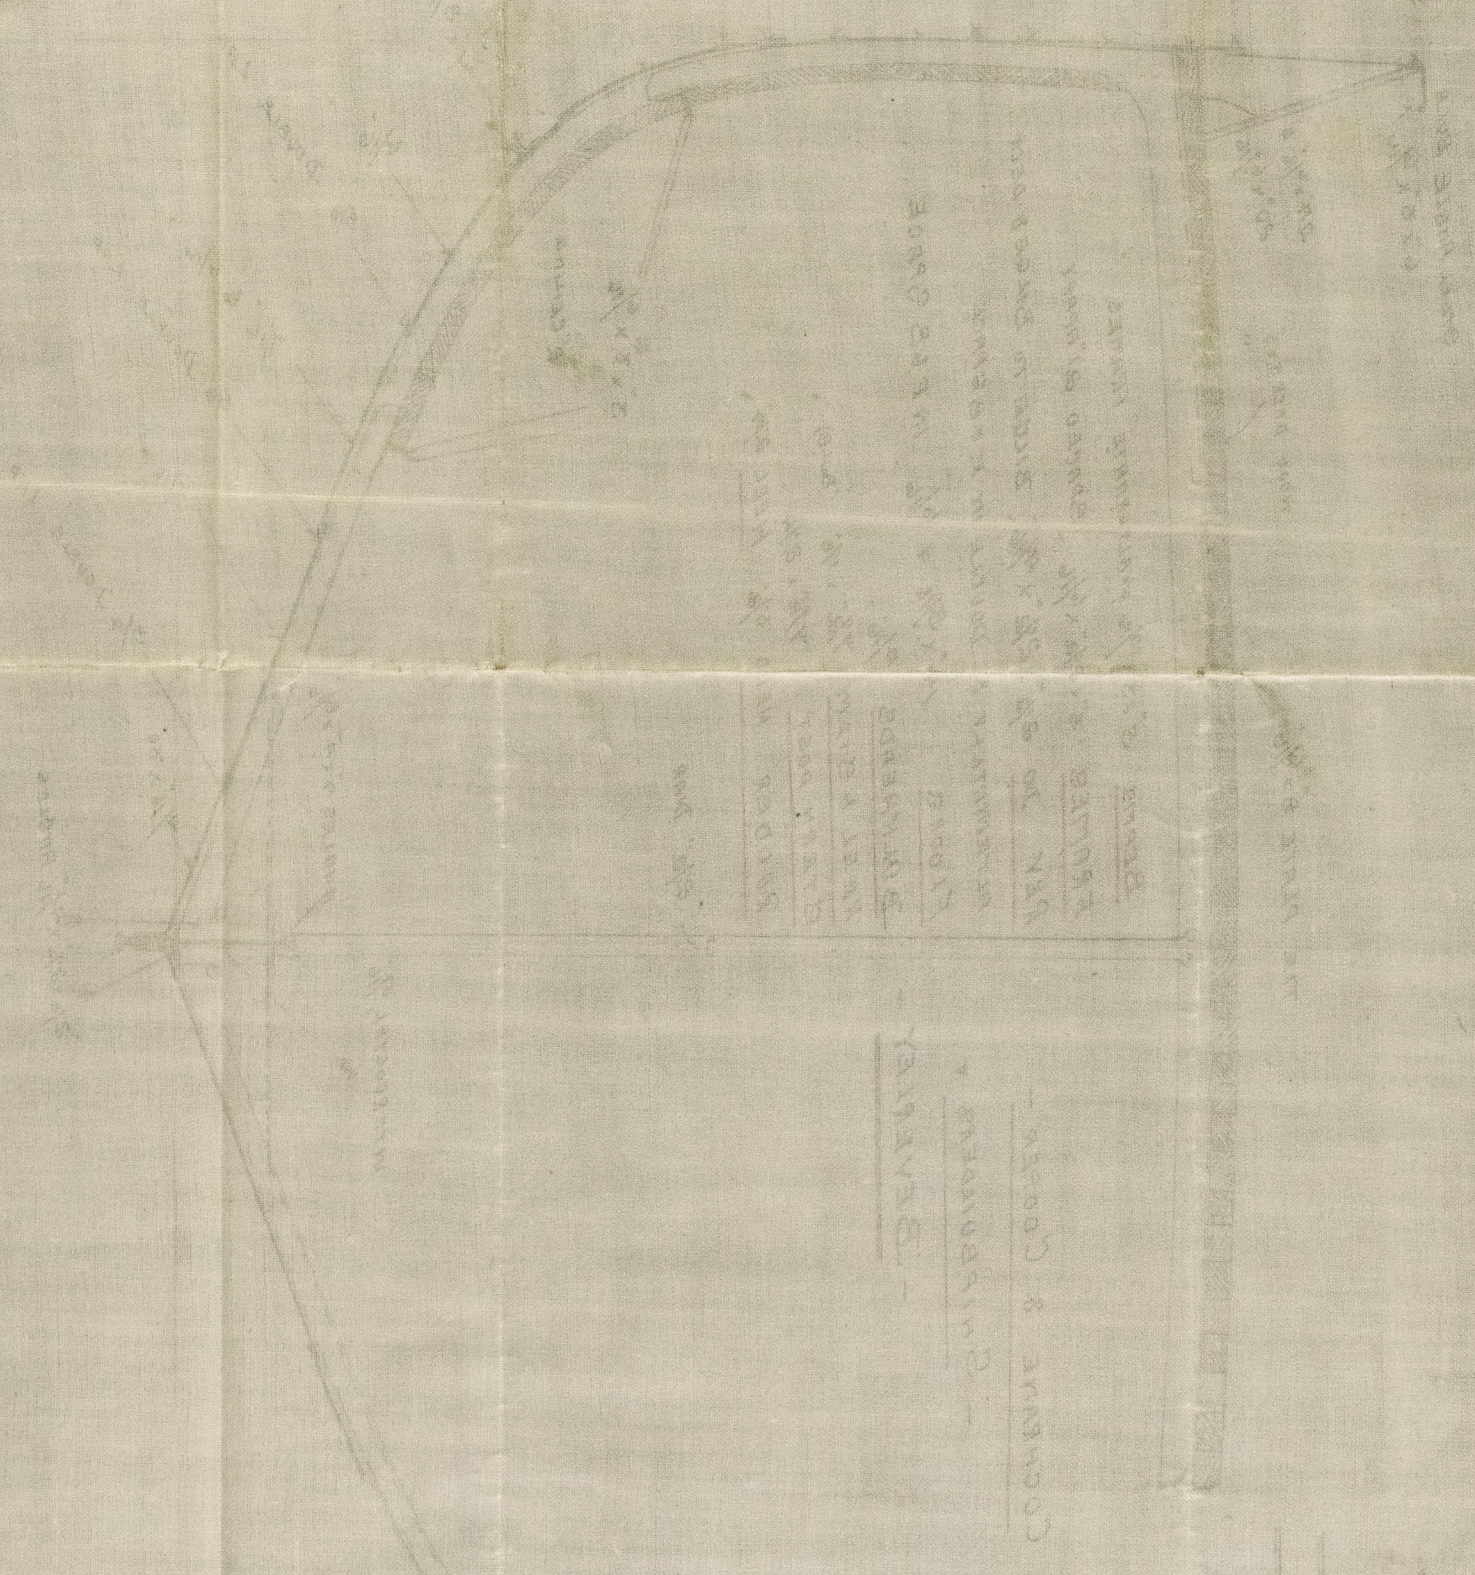

11 Appo hullman

*2 1/2
3 1/2
4 1/2*



SCALE 1 INCH = 1 FOOT

WIDENING SECTION ME 120

2 1/2





s/s Nelson Hull Report No 16

MIDSHIP SECTION No 150


SCALE $\frac{1}{2}$ INCH - 1 FOOT

98'6" x 20'6" x 10'8" HOLD

$\frac{1}{2}$ GIRTH 17.58
 $\frac{1}{2}$ BREADTH 10.20
 DEPTH 11.83
 39.61 1st 17th
 3225
 198.05
 492.2
 892.2
 3564.9
 3654.0225 2nd No

— LENGTH AS PER RULE 92'3"
 — HALF ML^o BREADTH 10'2 $\frac{1}{2}$ "
 — DEPTH KEEL TO MDBS 11'10"
 RAISED QR DECK 14'6"

CLASS 100 A1 — COCHRANE & COOPER —
 — SHIPBUILDERS —
 — BEVERLEY —

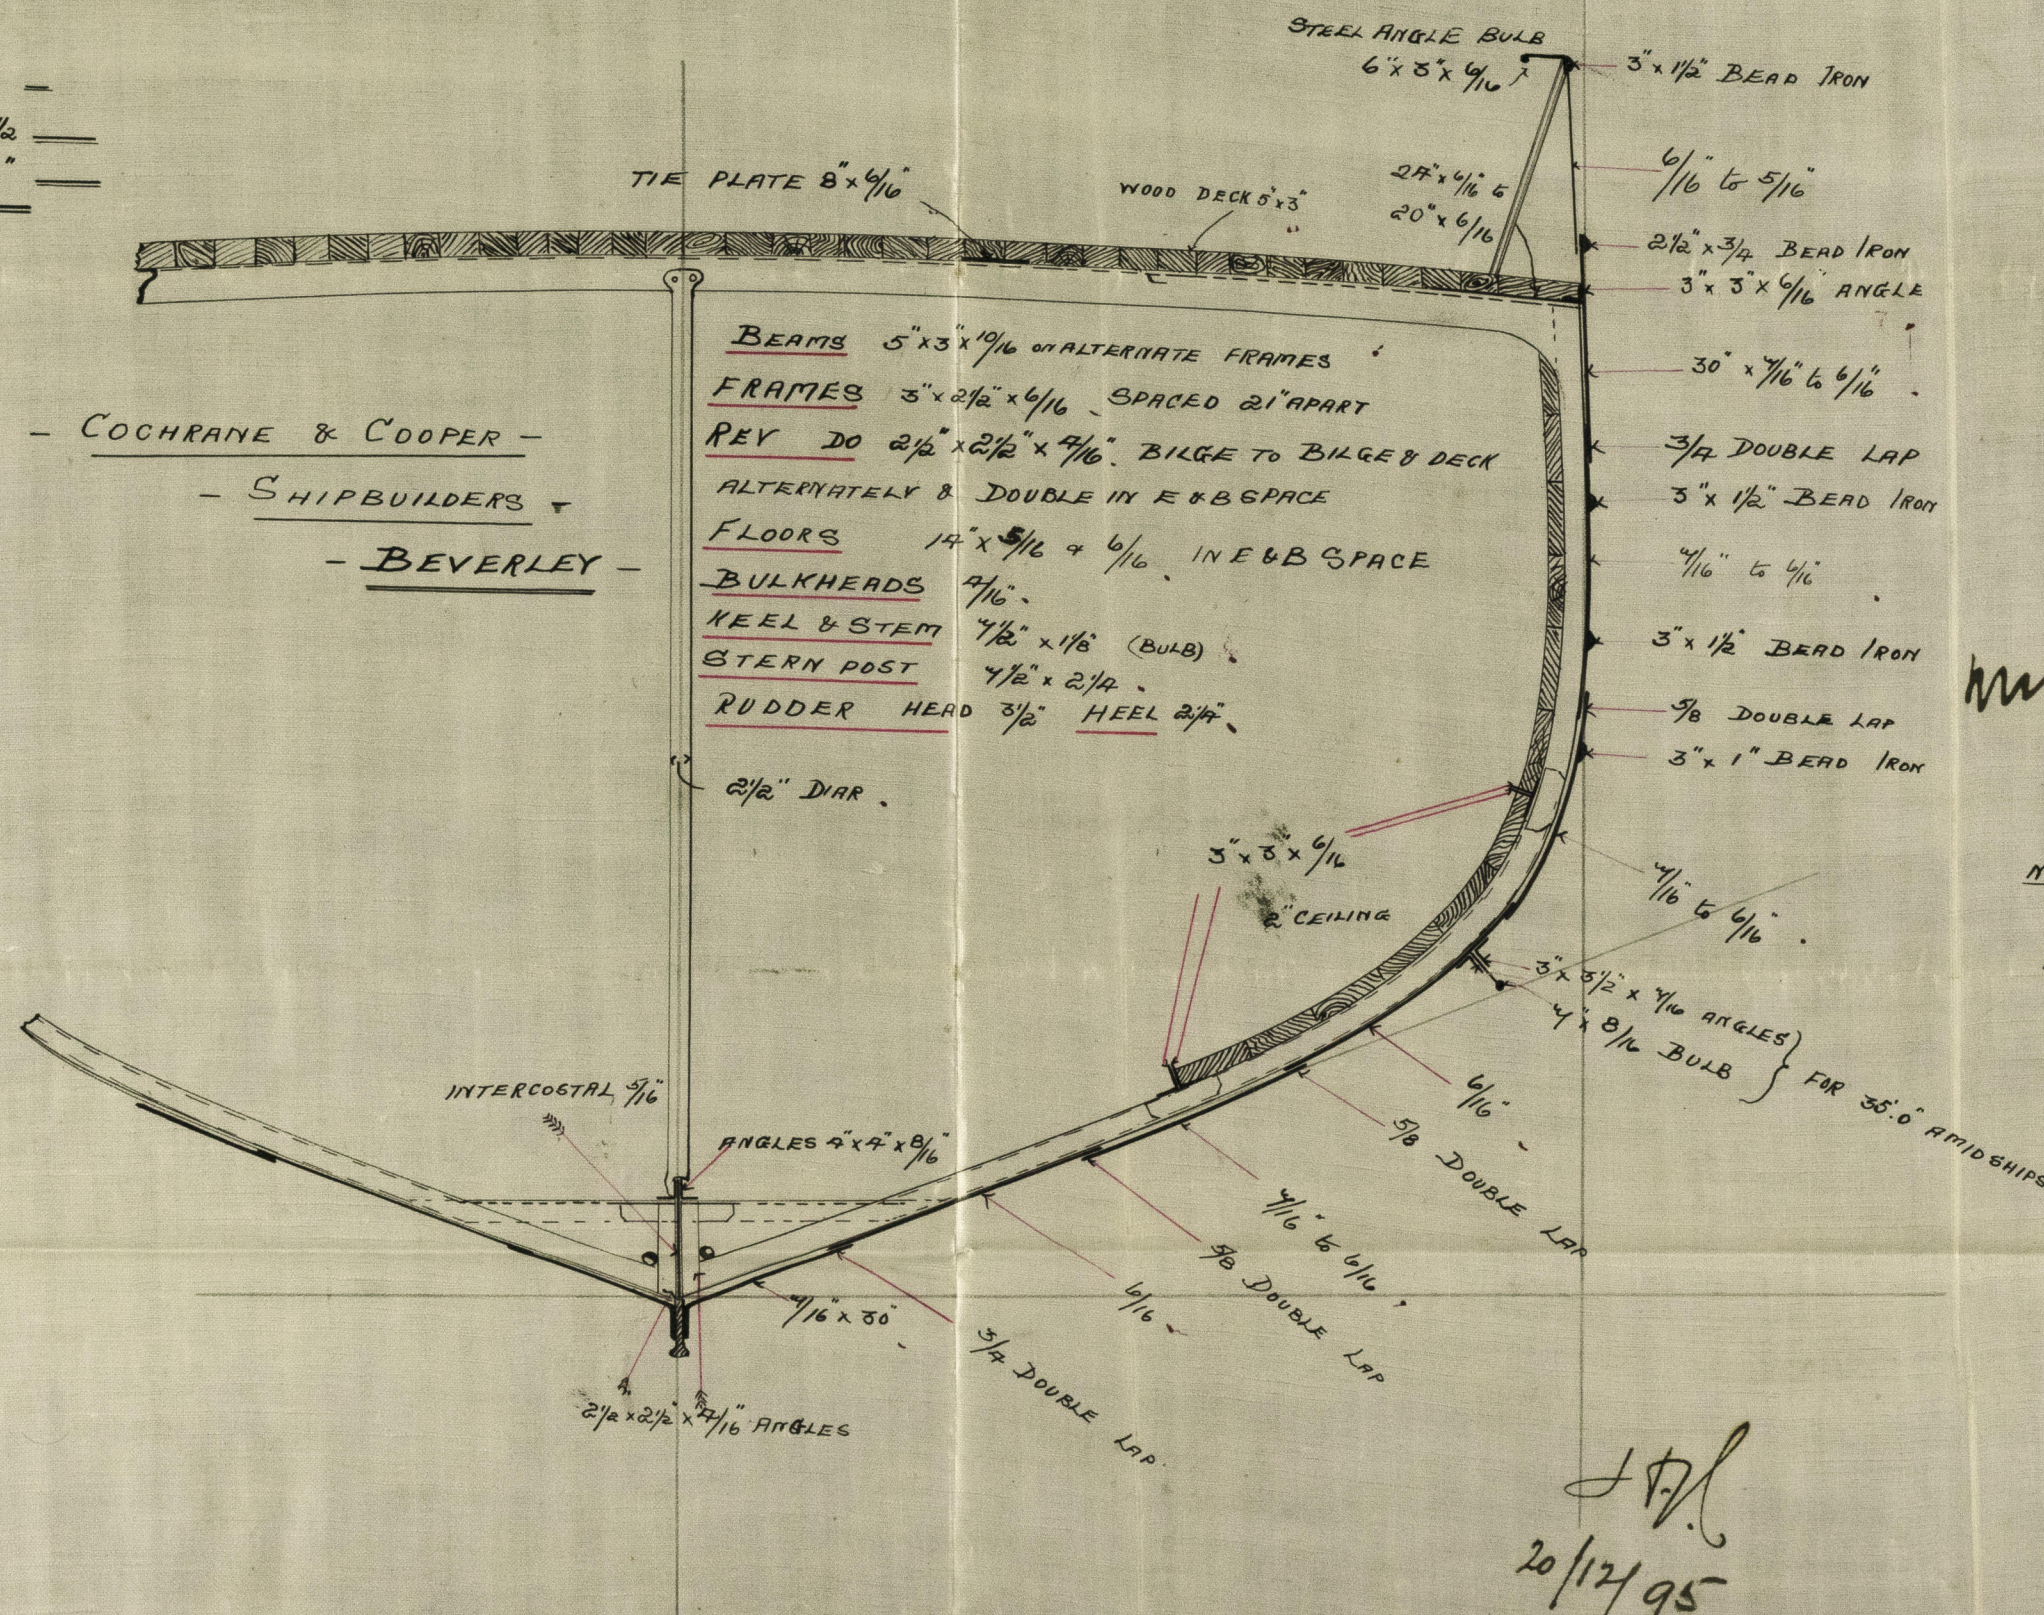

moulded depth 11'4"

NOTE
 ALL BUTT STRAPS TO BE
 1/16" THICKER THAN PLATES THEY CONNECT
 & ALL DOUBLE RIVETTED

J.F.L.
 20/12/95