

3/s Monarch Hull Report No.
5/s Premier

— N^{OS} 167-8-9 —
— MIDSHIP SECTION —

SCALE $\frac{1}{2}$ " = ONE FOOT


DIMENSIONS 105'-0" x 20'-6" EX x 11'-10" MLD

CLASS 100A1 FOR FISHING PURPOSES

— IRON —



31.2.96

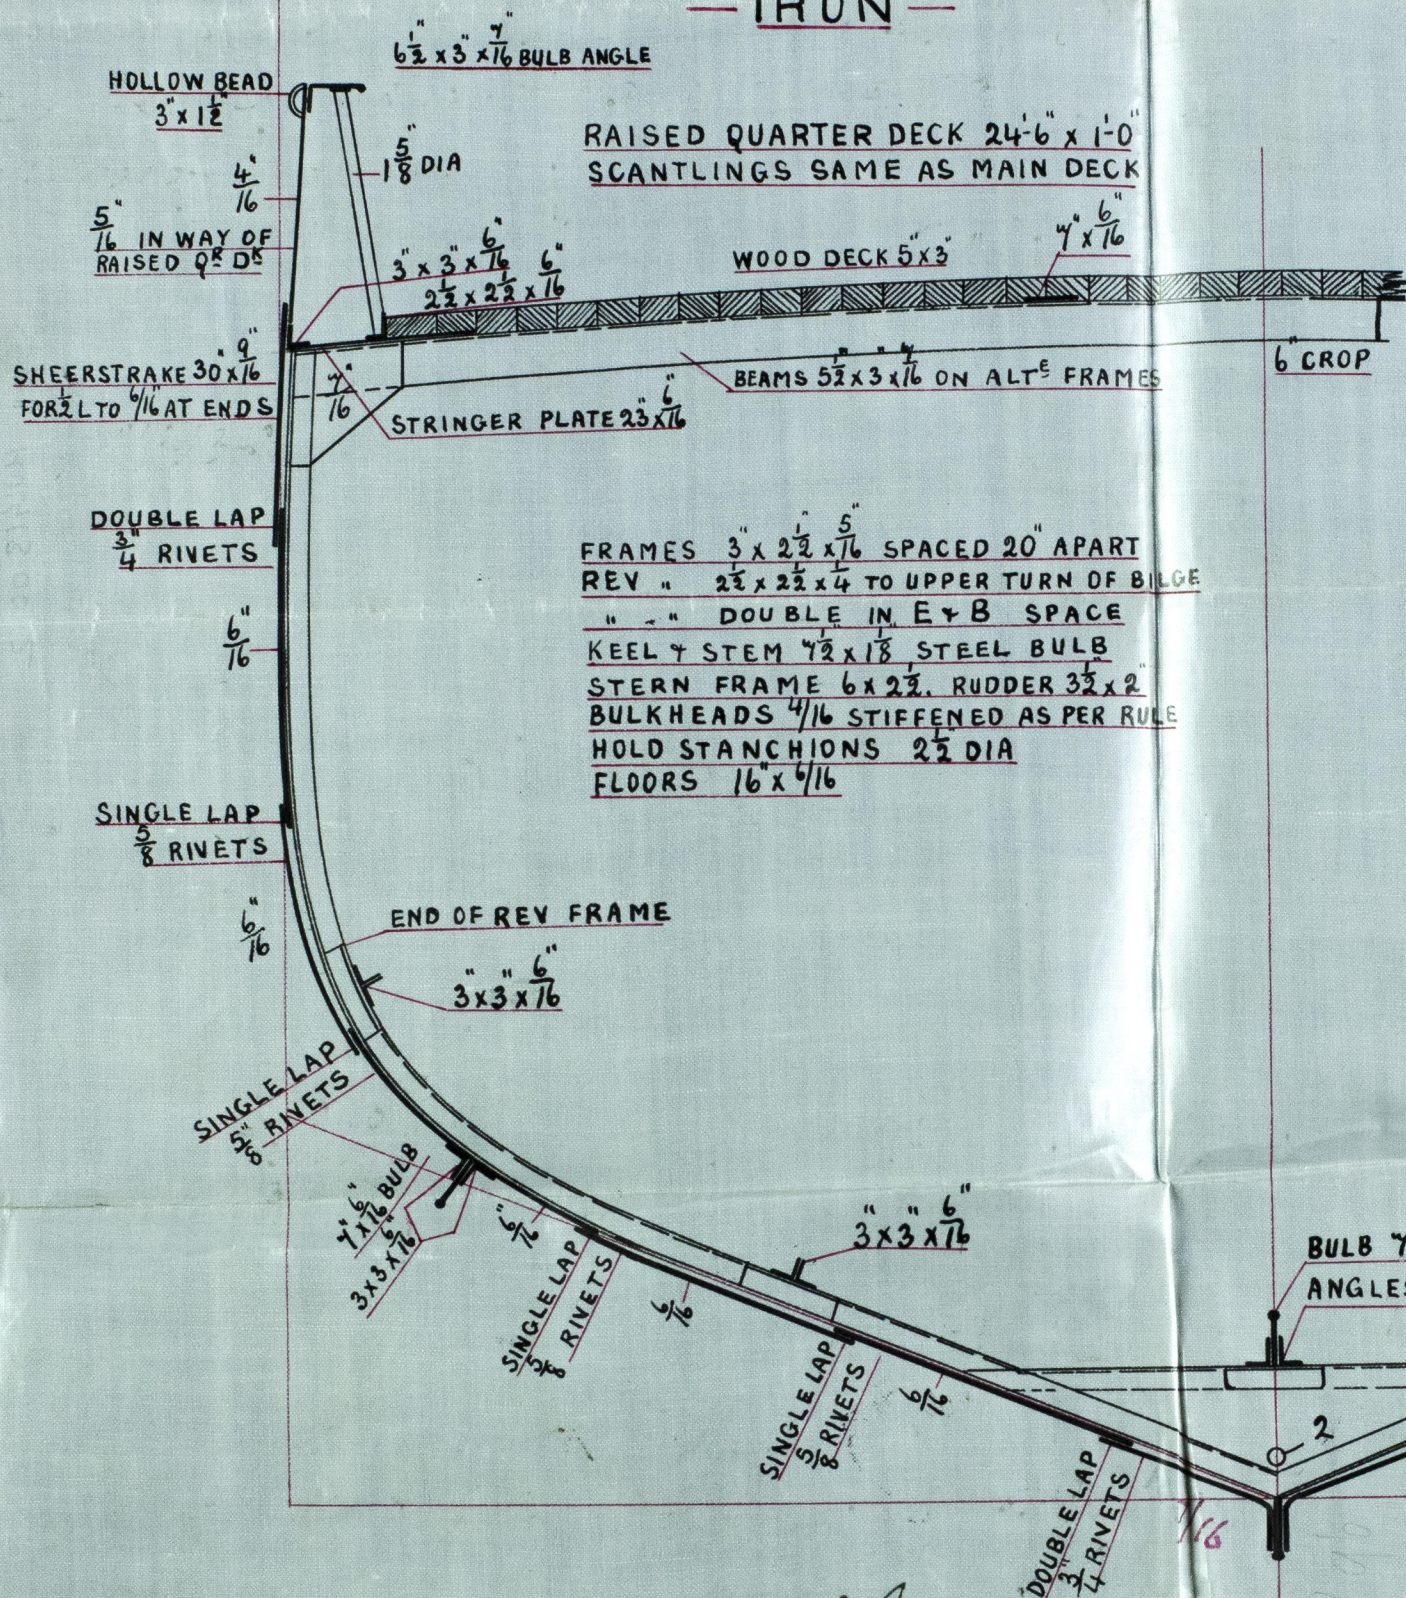

— LLOYDS NUMERALS —

$\frac{1}{2}$ GIRTH	17.9
$\frac{1}{2}$ BREADTH	10.18
DEPTH	12.25
	40.33 1 ST N ^O
	103.87
	4189.07 PLATING N ^O


$$\frac{L}{B} = 5.0$$

$$\frac{L}{D} = 8.4$$

— ANCHORS —

UNDER 160 TONS

1	ANCHOR	4 1/2	CWT	EX	STOCK
1	"	4	"	"	"
1	"	2 1/2	"	"	"
75	FATHOMS	15	"	"	"
60	"	5 1/2	"	"	"
60	"	3 1/2	"	"	"

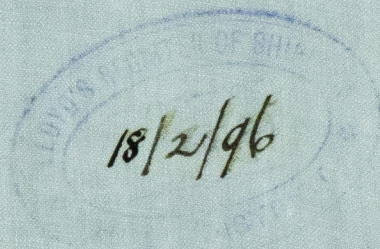

21.2.96



© 2019
Lloyd's Register
Foundation

S/s Monarch
Hull Report No. 10603

210013-0012



MIDSHIP SECTION —
No 102-8-0



© 2019

Lloyd's Register
Foundation