

S/S Trinidad
Hull Report No



DIMENSIONS 98' 4" BP x 20' 6" MLD x 11' 0" DPTH OF HOLD



*s/s Trinidad
Hull Report No*




IRON
MIDSHIP SECTION N^o 164

SCALE 1/2 IN. = 1 FOOT

CLASS 100 A.1. FOR FISHING PURPOSES

DIMENSIONS 98' 4" BP x 20' 6" MLD x 11' 0" DPTH OF HOLD

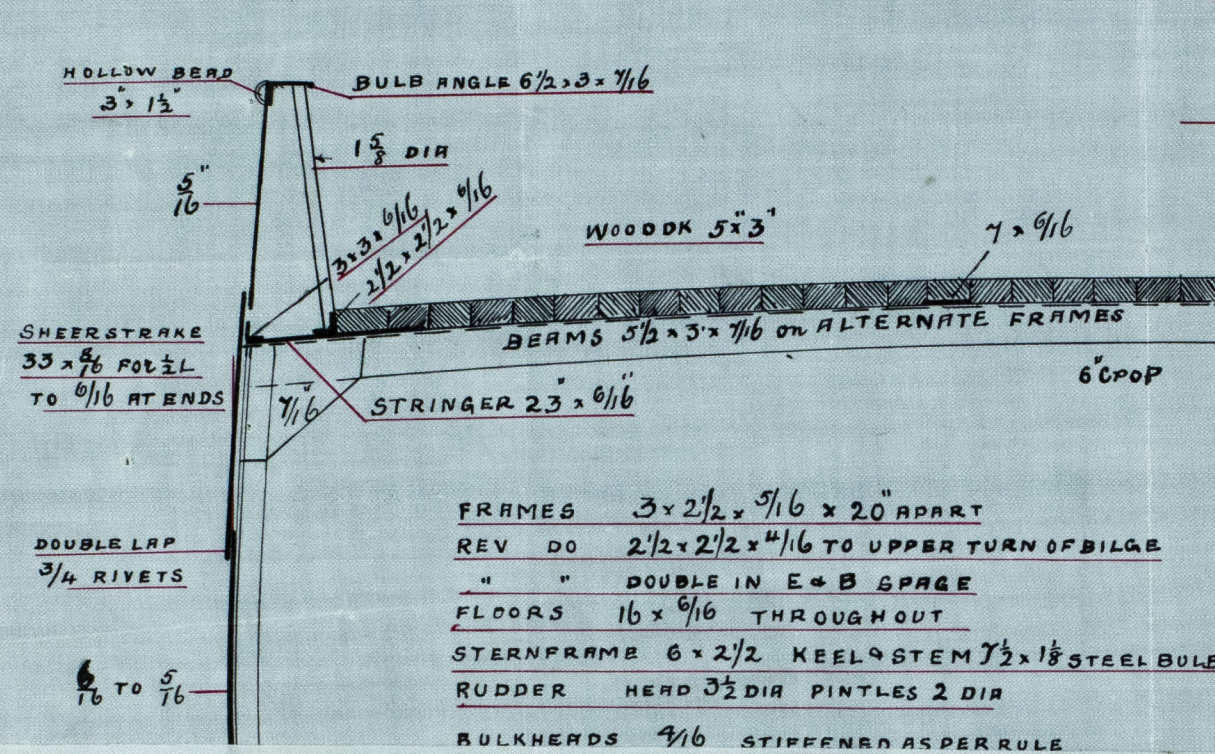

LLOYDS NUMBERS	
1/2 BREADTH	10.25
1/2 GIRTH	18.08
DEPTH	12.33
BEAM - 4.7	40.66 1 ST N ^o
DEPTH 7.9	97.33 LLOYDS LEN
	3957.45 PLATING N ^o

*s/s Trinidad
Hull Report No 10702*

